


FILED
 GREENVILLE CO. S.C.
 NOV 9 2 27 PM '84
 DONNIE S. JACKERSLEY
 R.M.C.

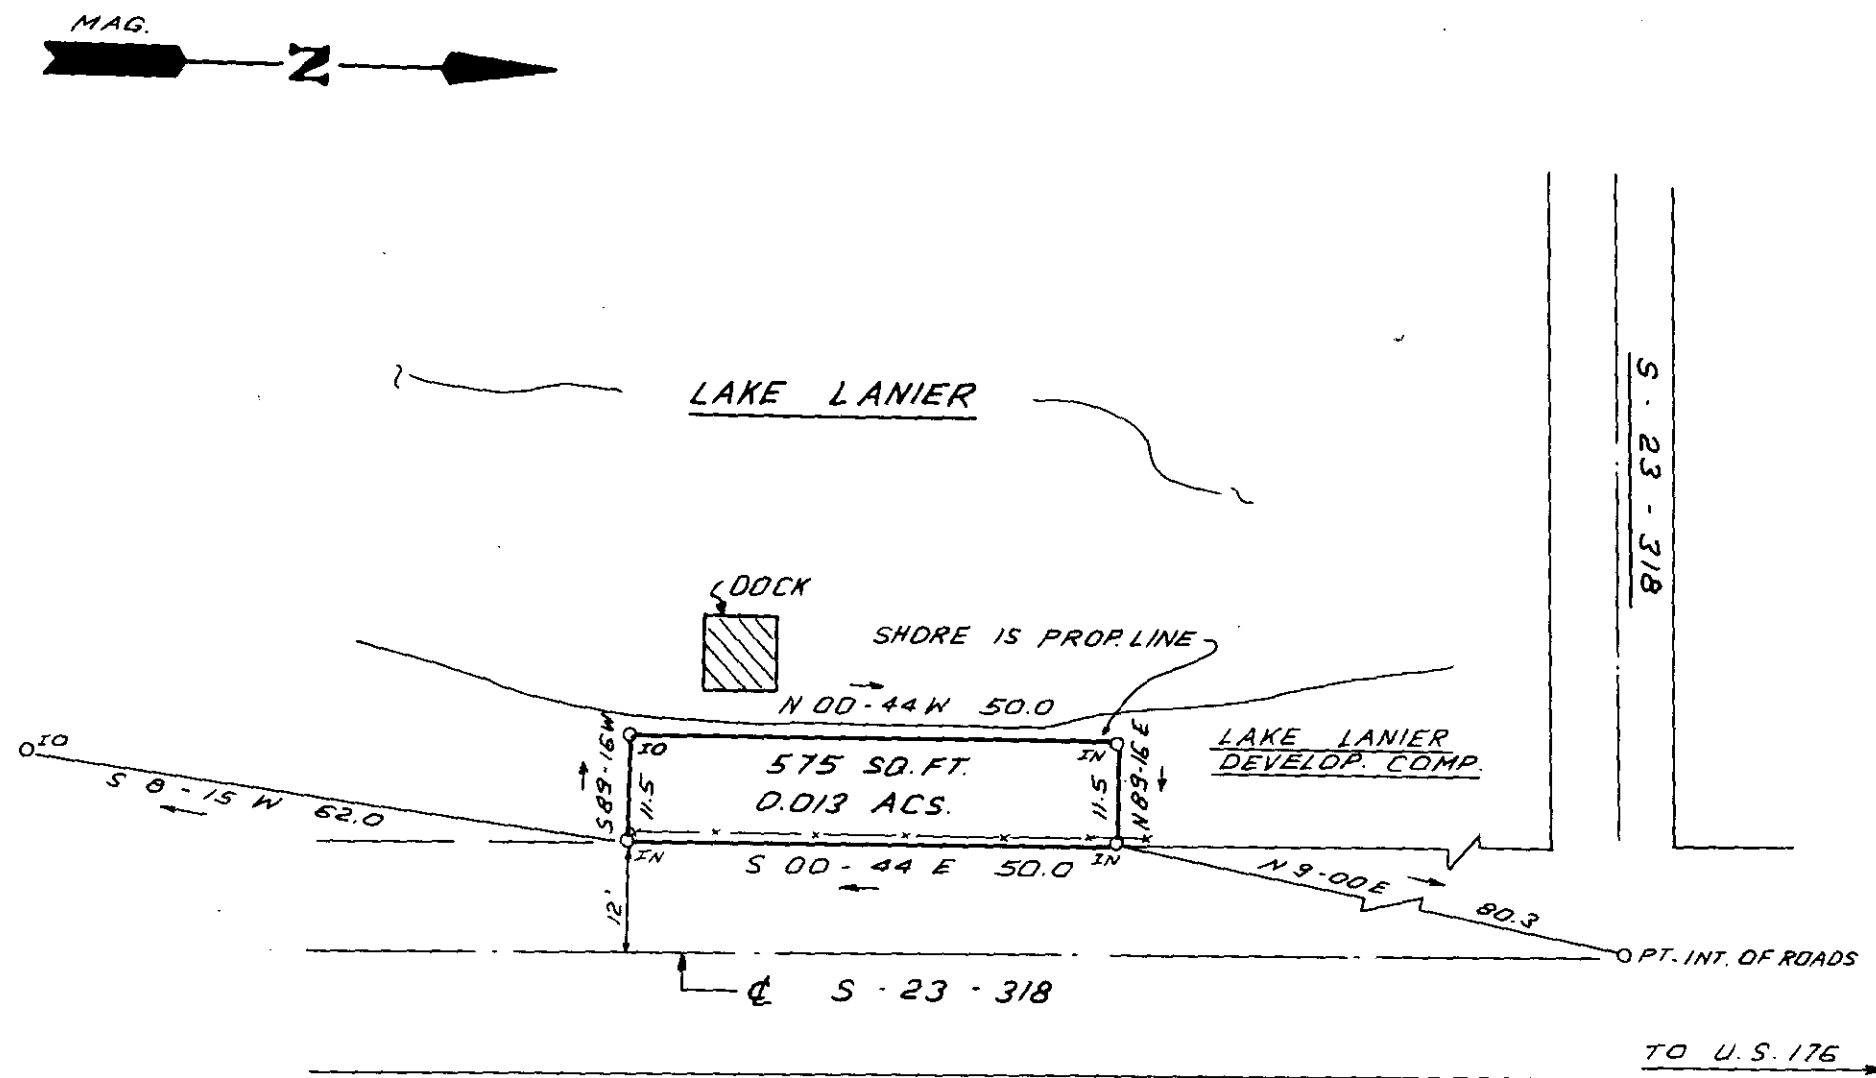


NOV 9 1984 14236 ✓

11B-13

I hereby certify that the ratio of precision of the field survey is 1/5,000 as shown hereon and the area was determined by DMD Method.

James R. Freeland
 James R. Freeland RLS & PE 4781

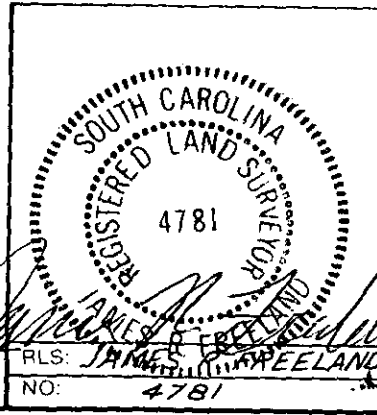

STATE OF SOUTH CAROLINA
 GREENVILLE COUNTY

SURVEY FOR
SYLVIA M. WHISENANT

FREELAND & ASSOCIATES
 Engineers • Land Surveyors
 318 WEST STONE AVENUE
 GREENVILLE, S.C.
 (803) 271-4924

PLAT BOOK	
DEED BOOK	
TAX MAP	
PARTY CHIEF	F.V.C
DRAWN	I. R.
DATE	10-17-84
DWG NO	11909