
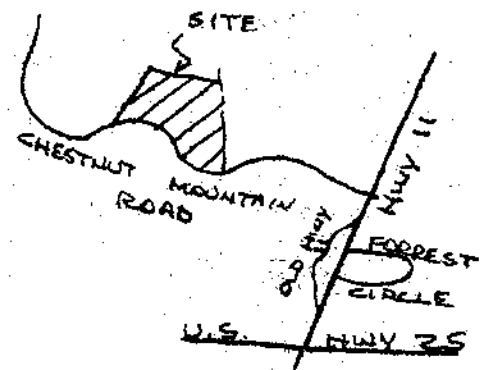


UNRECORDED

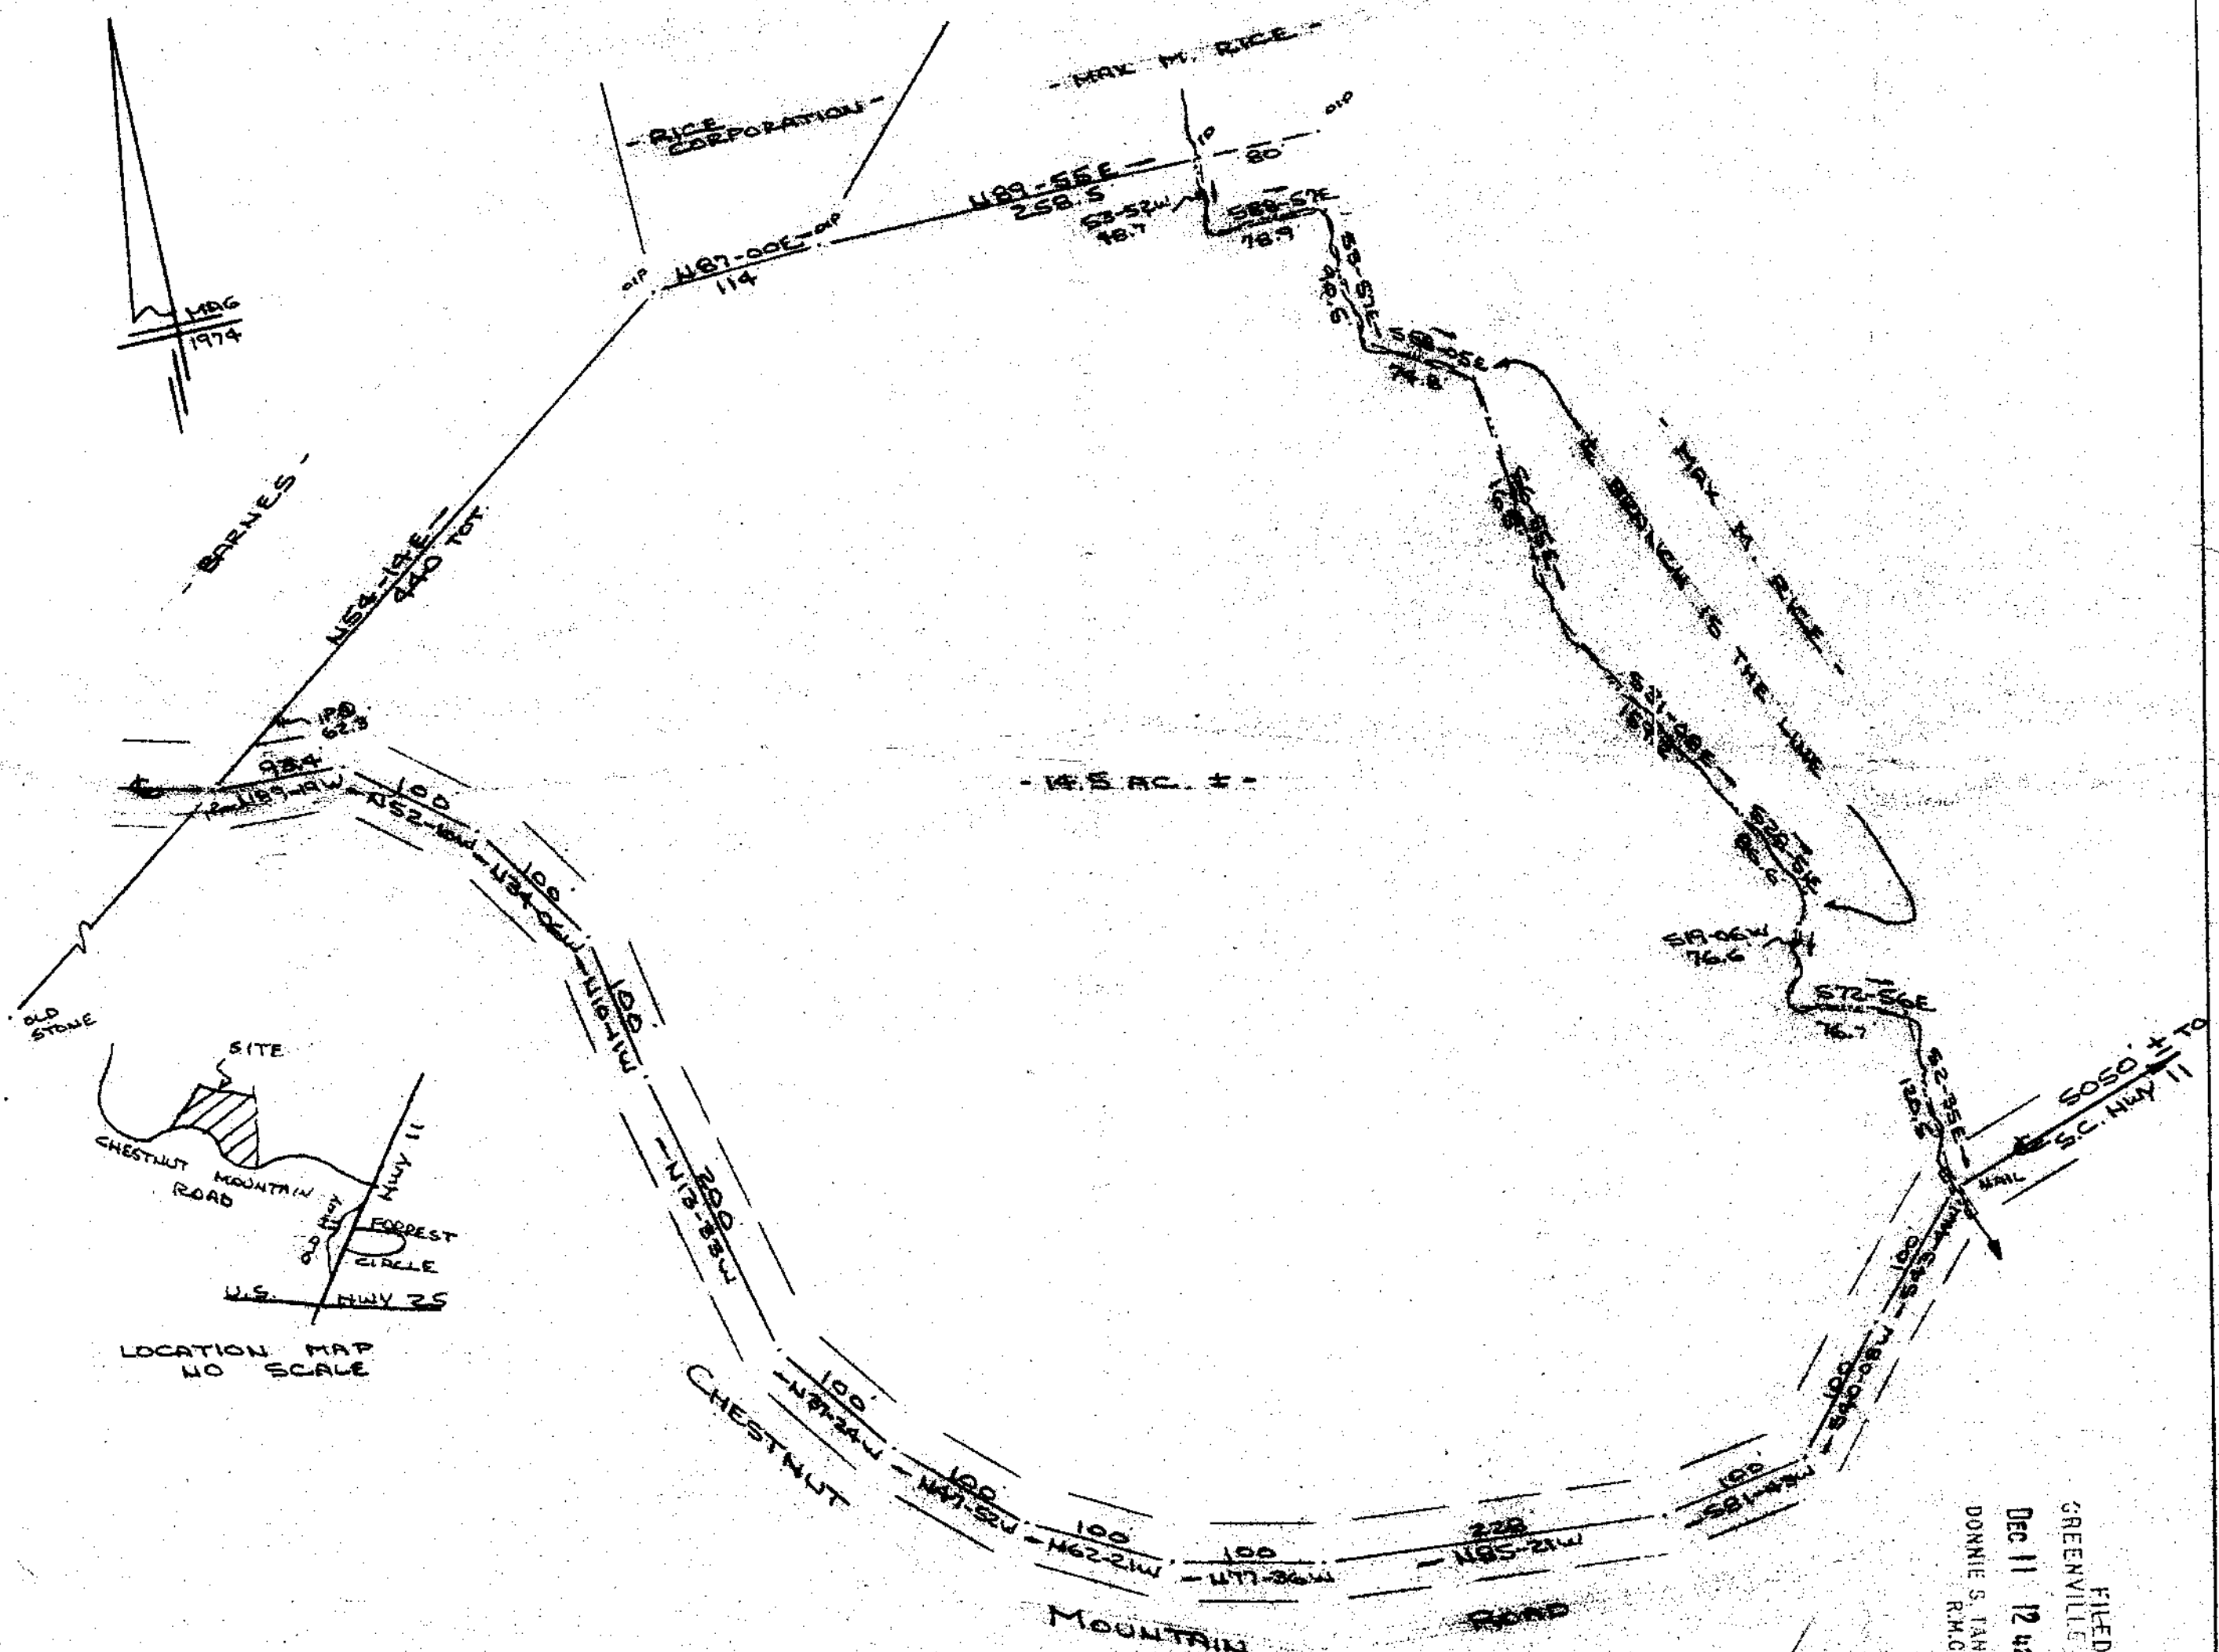

I Certify That The Ratio Of Precision Of The Field Survey
 is 1/2500 As Shown Hereon And That The Area
 Determined By D.M.D. Method Of Area Calculations.

R. B. Powell
R. B. Powell

SURVEY FOR
 JOHN BURNFORD & VAN BURNFORD
 GREENVILLE COUNTY, S.C.
 SCALE: 1"=100 26 MAR 1982

CAROLINA SURVEYING CO.
 112 MAINLY ST.
 GREENVILLE, S.C.

657.2-1-PT 10.1

FILED
 GREENVILLE CO. S.C.
 DEC 11 12 42 PM '84
 DONNIE S. TANKERSLEY
 R.M.C.

11-B-53

5221 2411530
 1428
 5.0001