



FILED
 GREENVILLE CO. S.C.
 JAN 7 2 51 PM '85
 DONNIE S. TANKERSLEY
 R.M.C.

MAP OF

SAMI ENTERPRISES, INC.

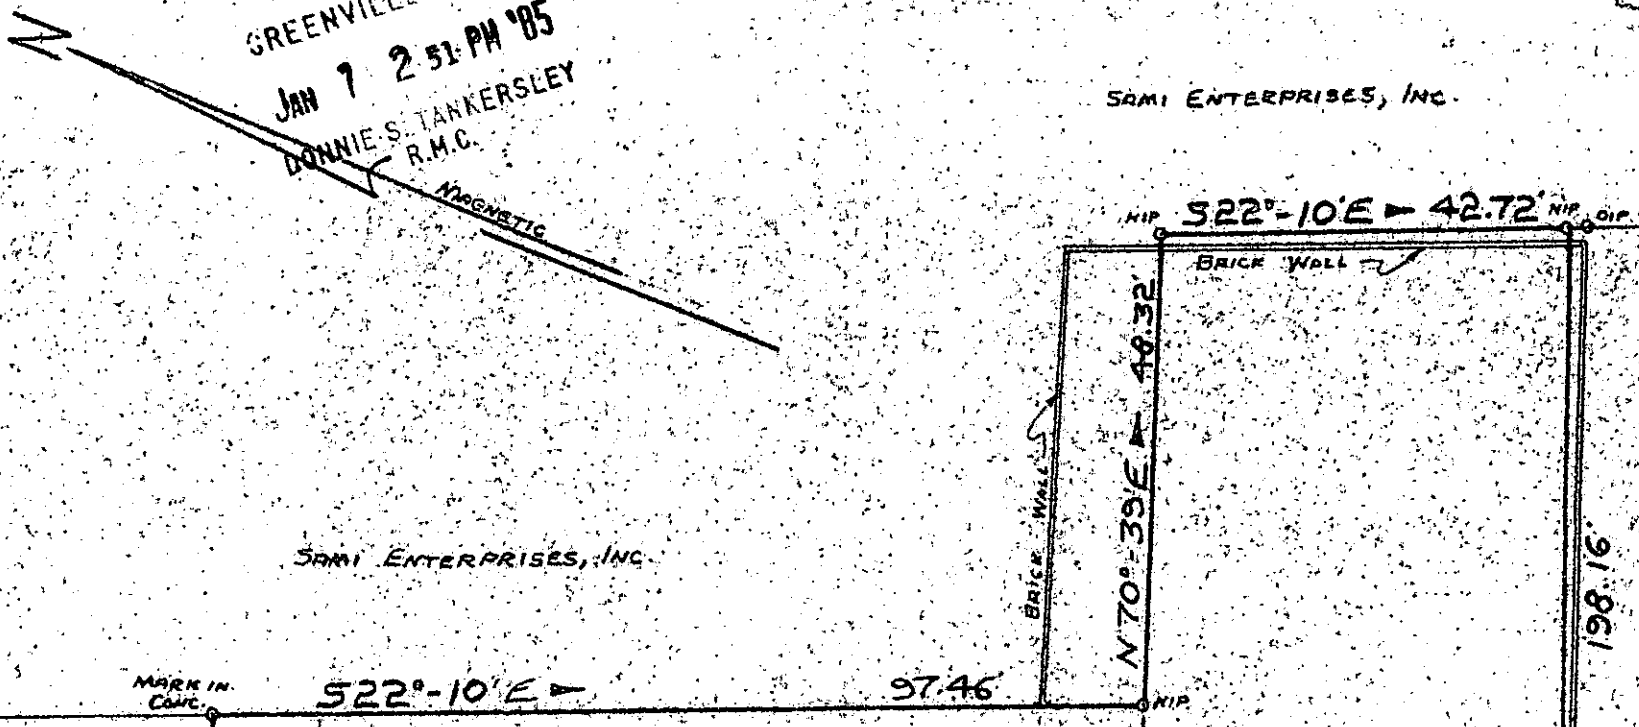

SAMI ENTERPRISES, INC.

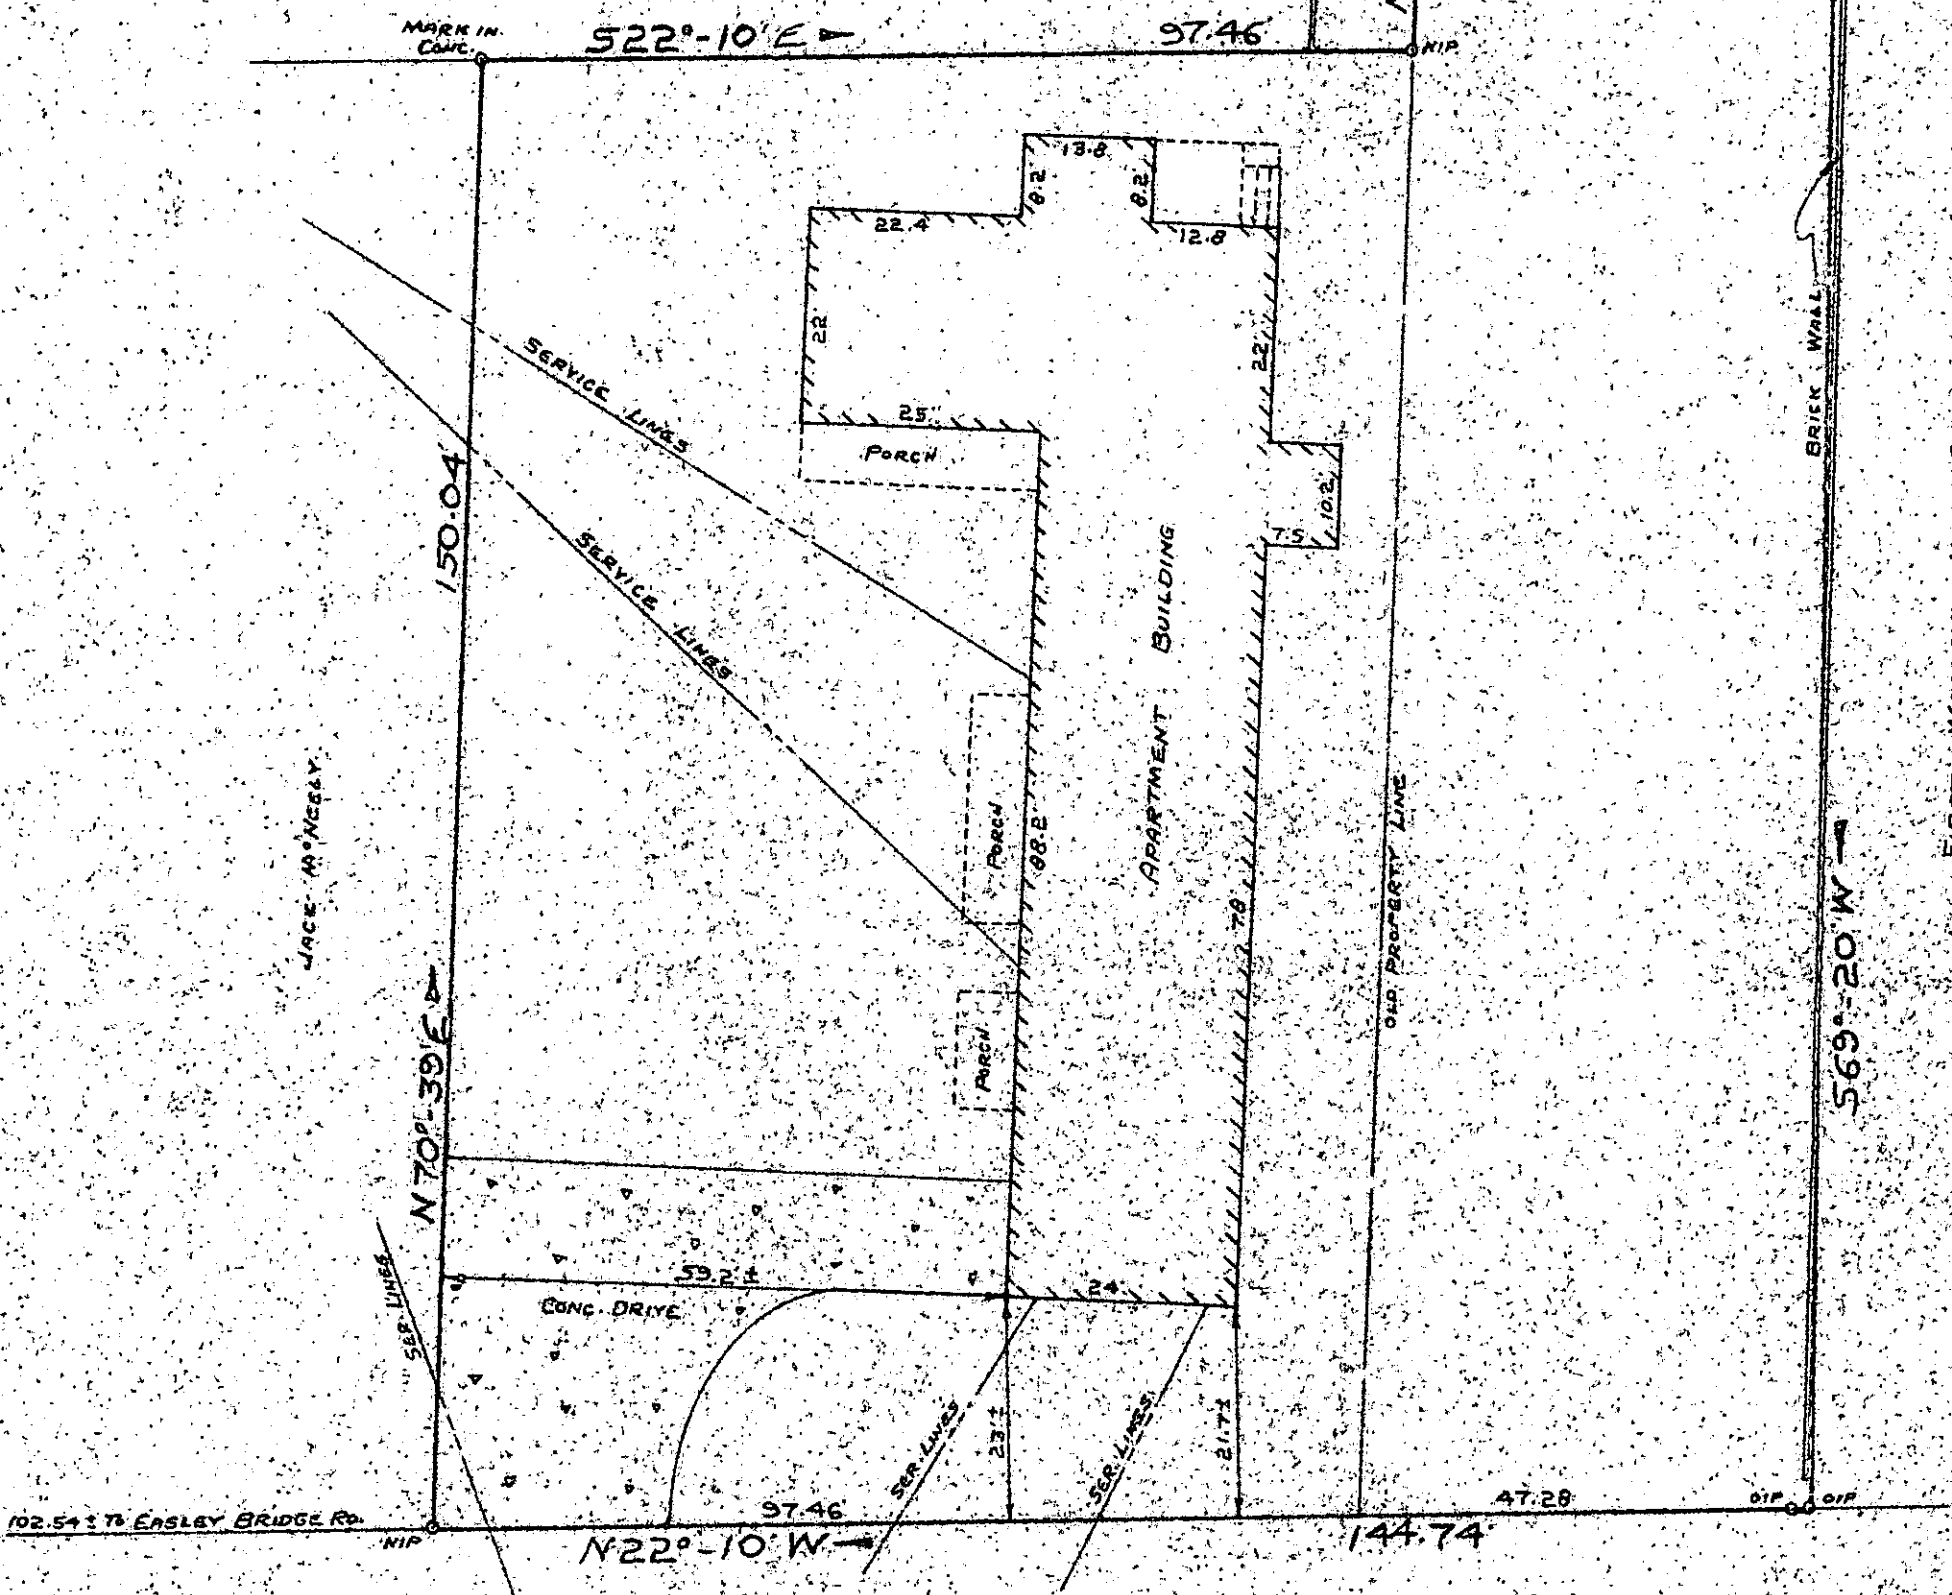

JACK M. McNEELY

FIRST WESLEYAN METH. CHURCH OF GREENVILLE, TRS

102.54 ± TO EASLEY BRIDGE RD.

TEXAS AVE

JAN 7 1985

PROPERTY OF

BRYAN McNEELY

AND

STEVE McNEELY

NEAR GREENVILLE, GREENVILLE COUNTY, SOUTH CAROLINA

JAN. 2, 1985

SCALE 1"=20'

11B-100

20146

- References:
- Tax Map Sheet 228-4-1.1 and 1.2
 - Flat Book C Pages 258 and 259
 - Dead Books 272 Page 394
 - 503 Page 251
 - 621 Page 341
 - 621 Page 333
 - Deed Books 268 Page 9
 - 270 Page 394
 - 462 Page 480

Surveyed by: Richard D. Wooten, Jr.
 Greenville, South Carolina

SOUTH CAROLINA
 RICHARD D. WOOTEN, JR.
 S. C. P. L. S. 85, 4678

NOTE: This property is not located within a flood hazard area.