

MICROFILMED


FILED
GREENVILLE CO., S.C.

Nov 14 2 22 PM '84

DONNIE S. RIDDLE
R.M.C.

LOCATION MAP
N-T-5

KENNETH C. MESSER

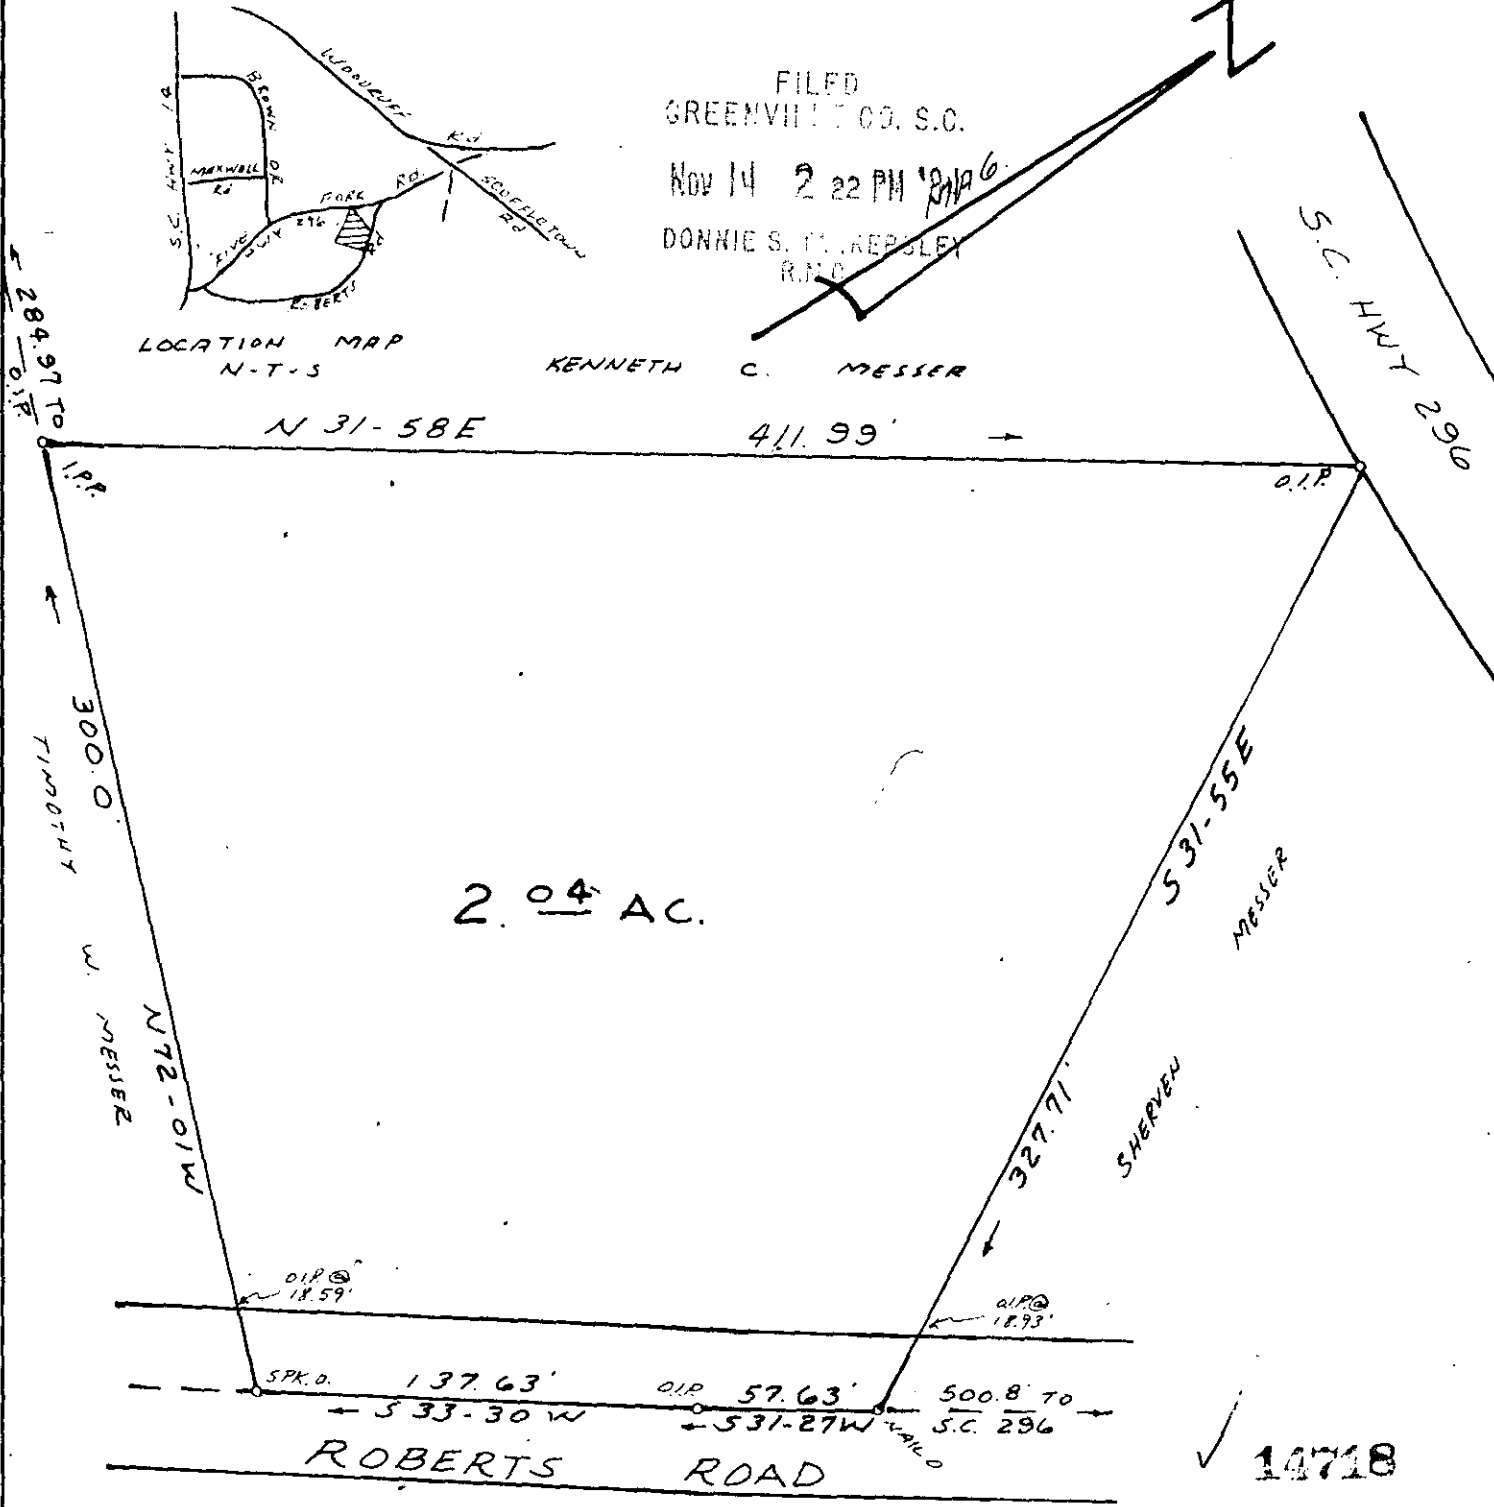

2.04 AC.

ROBERTS ROAD

10718

REF: PT. 548.1-1-10.1

11-C-19

SURVEY FOR

NOV 14 1984



SHARON K. ADAMS

GREENVILLE CO., S.C.

SCALE 1" = 60'

OCT. 17, 1984

I CERTIFY THAT THE RATIO OF PRECISION OF THE FIELD SURVEY IS 1/5000 AND THE AREA WAS COMPUTED BY THE METHOD.

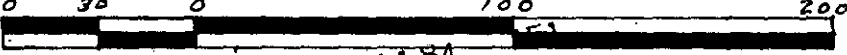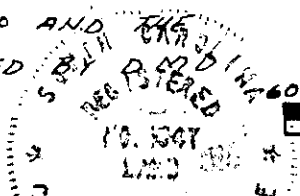

[Signature]
R.L. RIDDLE

R.L.S. 10347 C.D. RIDDLE SURVEYING CO. GREENVILLE, S.C.