
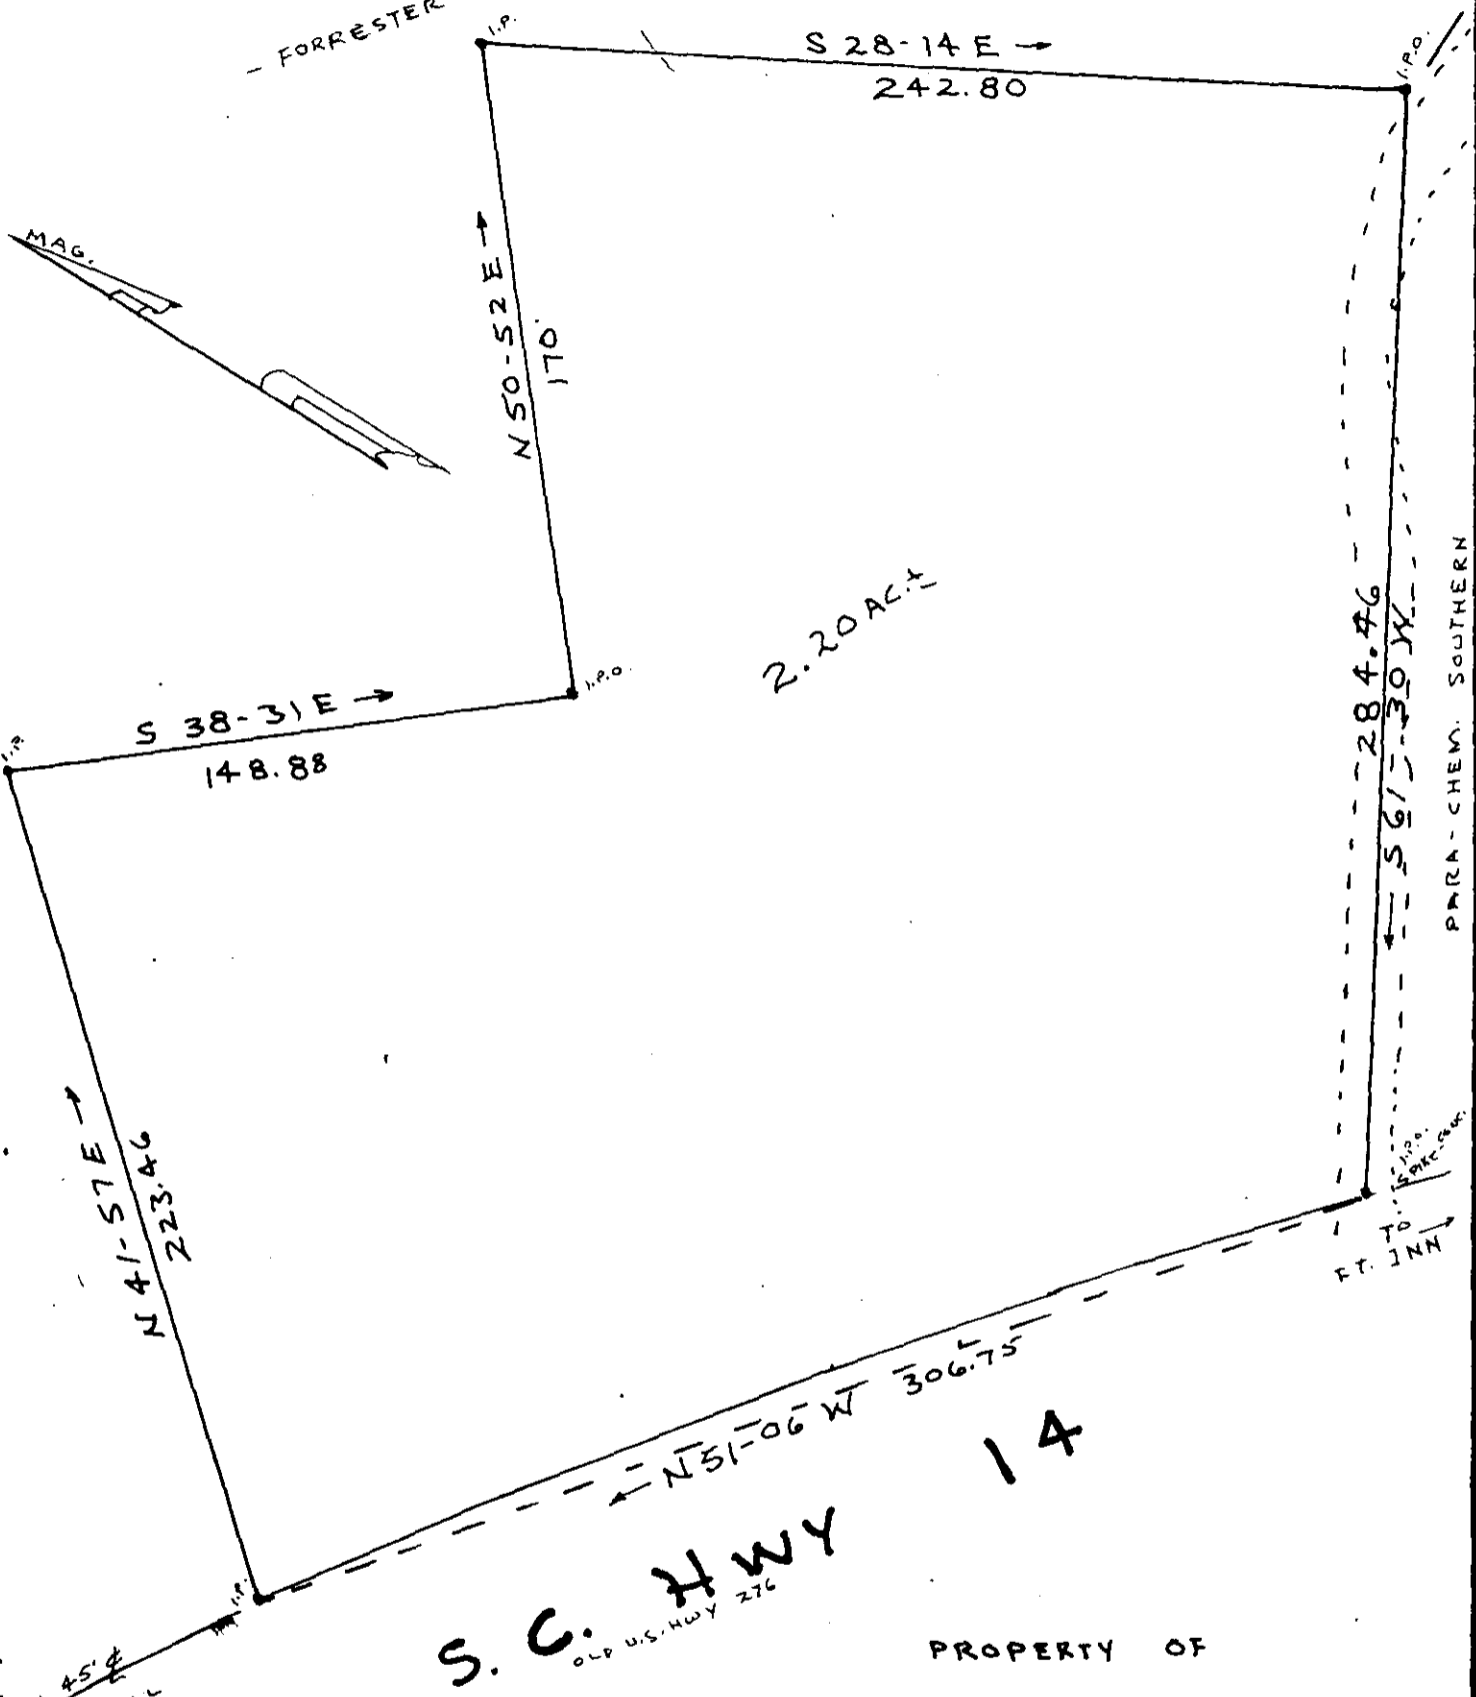


FILED
GREENVILLE CO. S.C.
JAN 2 9 05 AM '85
BONNIE S. JANKERSLEY
R.M.C.

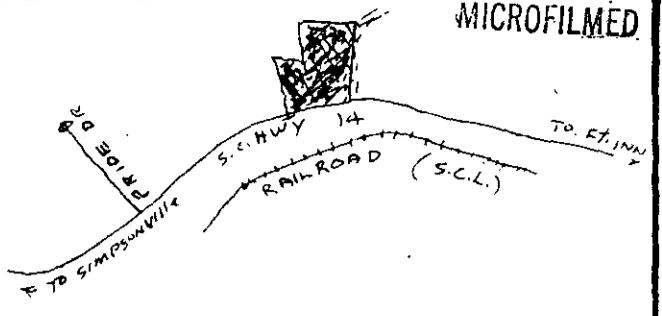

FORRESTER
GCTO
1 JAN 2 85
001

JAN 2 1985

11E-3

19745


PROPERTY OF
CARL GIBSON, JR.
RICKEYDALE GIBSON, SR.

NEAR FT. INN

GREENVILLE COUNTY S.C.
WEBB SURVEYING & MAPPING CO.

SCALE 1" = 50'

DEC. 28, 1984

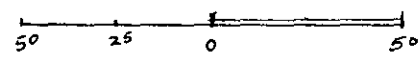

CHARLES F. WEBB
REGISTERED
1577
LAND SURVEYOR
SOUTH CAROLINA

THIS PLAT FOR RECORDING