


MICROFILMED

FILED
GREENVILLE CO. S.C.
JAN 15 4 23 PM '85
DONNIE S. TANKERSLEY
R.M.C.

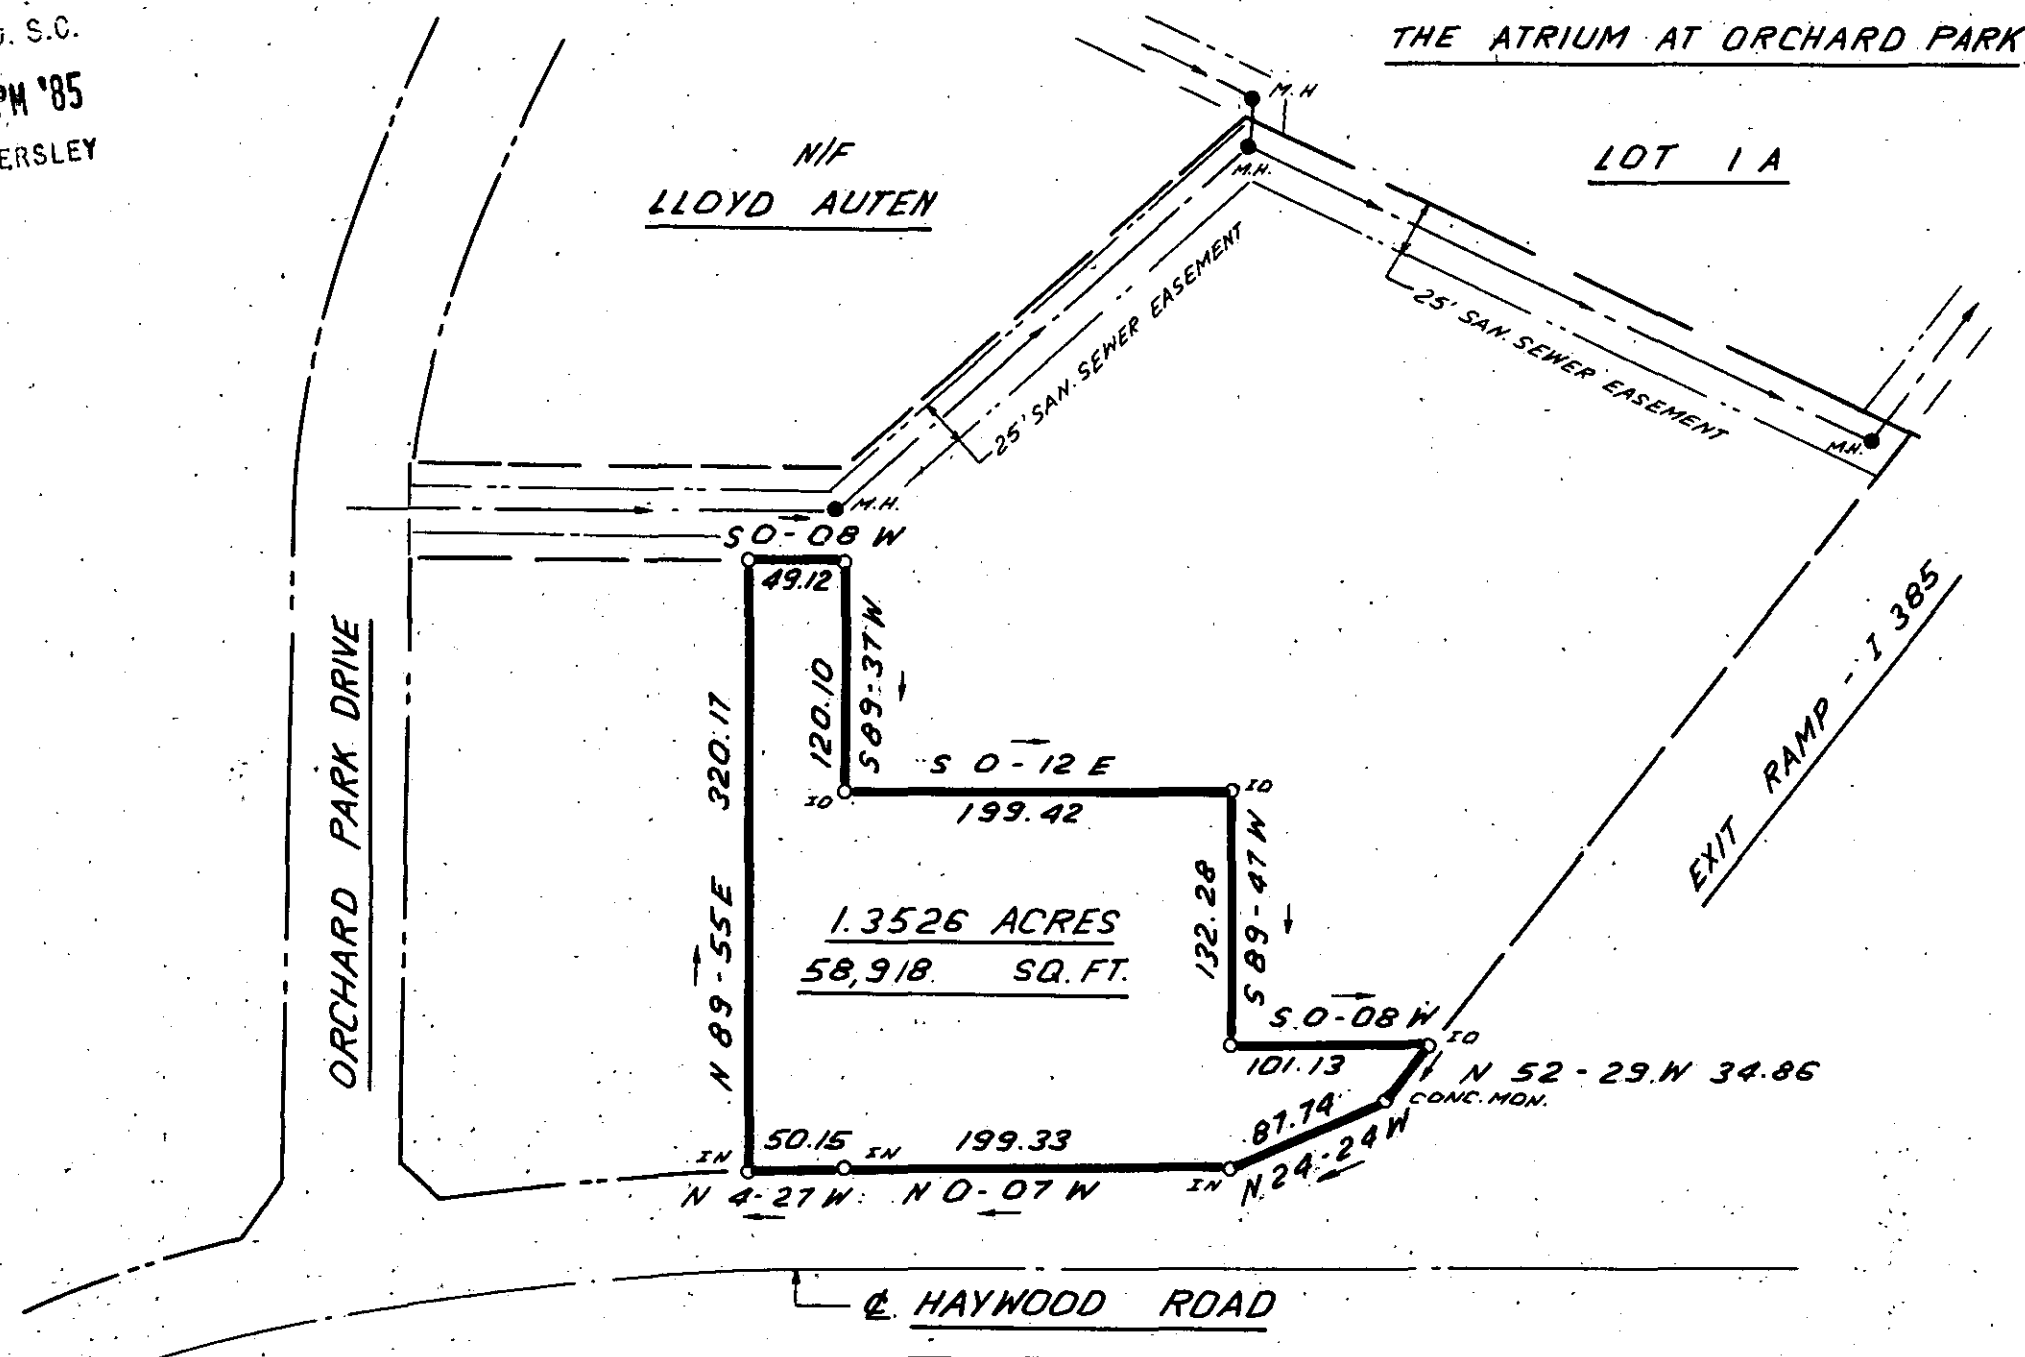


I HEREBY CERTIFY THAT THE RATIO OF PRECISION OF THE FIELD SURVEY IS 1:5000, AS SHOWN HEREON AND THAT THE AREA WAS DETERMINED BY DMD METHOD.

JAN 15 1985

11F-15

21051 ✓

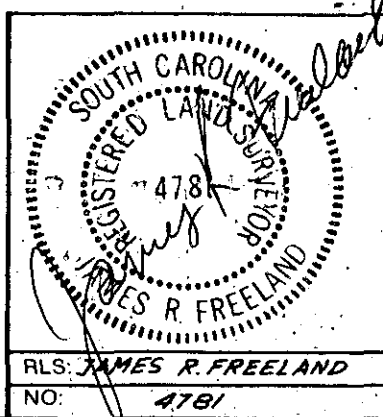

STATE OF SOUTH CAROLINA
GREENVILLE COUNTY

SURVEY FOR
L. STEWART SPINKS

FREELAND & ASSOCIATES
Engineers • Land Surveyors
318 WEST STONE AVENUE
GREENVILLE, S.C.
(803) 271-4924

PLAT BOOK
DEED BOOK
TAX MAP
PARTY CHIEF J.E.C.
DRAWN J.R.
DATE 1-10-85
DWG. NO. 12310-2

0300 5
THE PRINT MACHINE, INC. N41289