
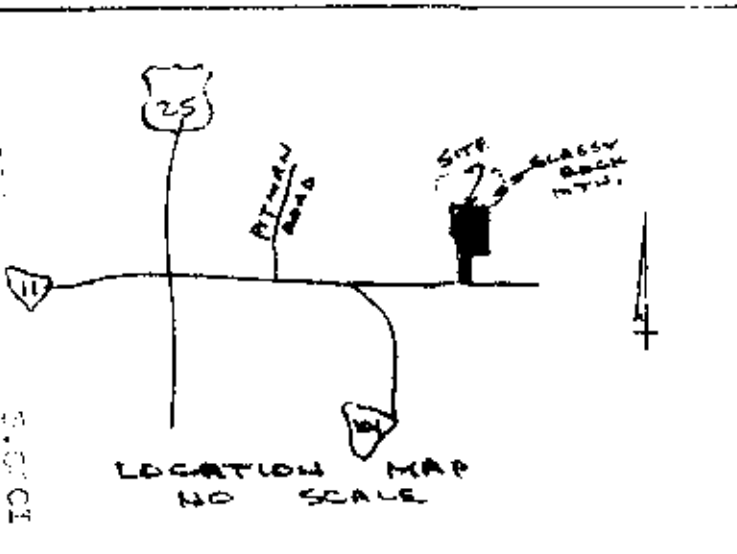


FILED
 GREENVILLE CO. S.C.
 JAN 18 4 52 PM '85
 DONNIE S. WALKERSLEY
 R.M.C.

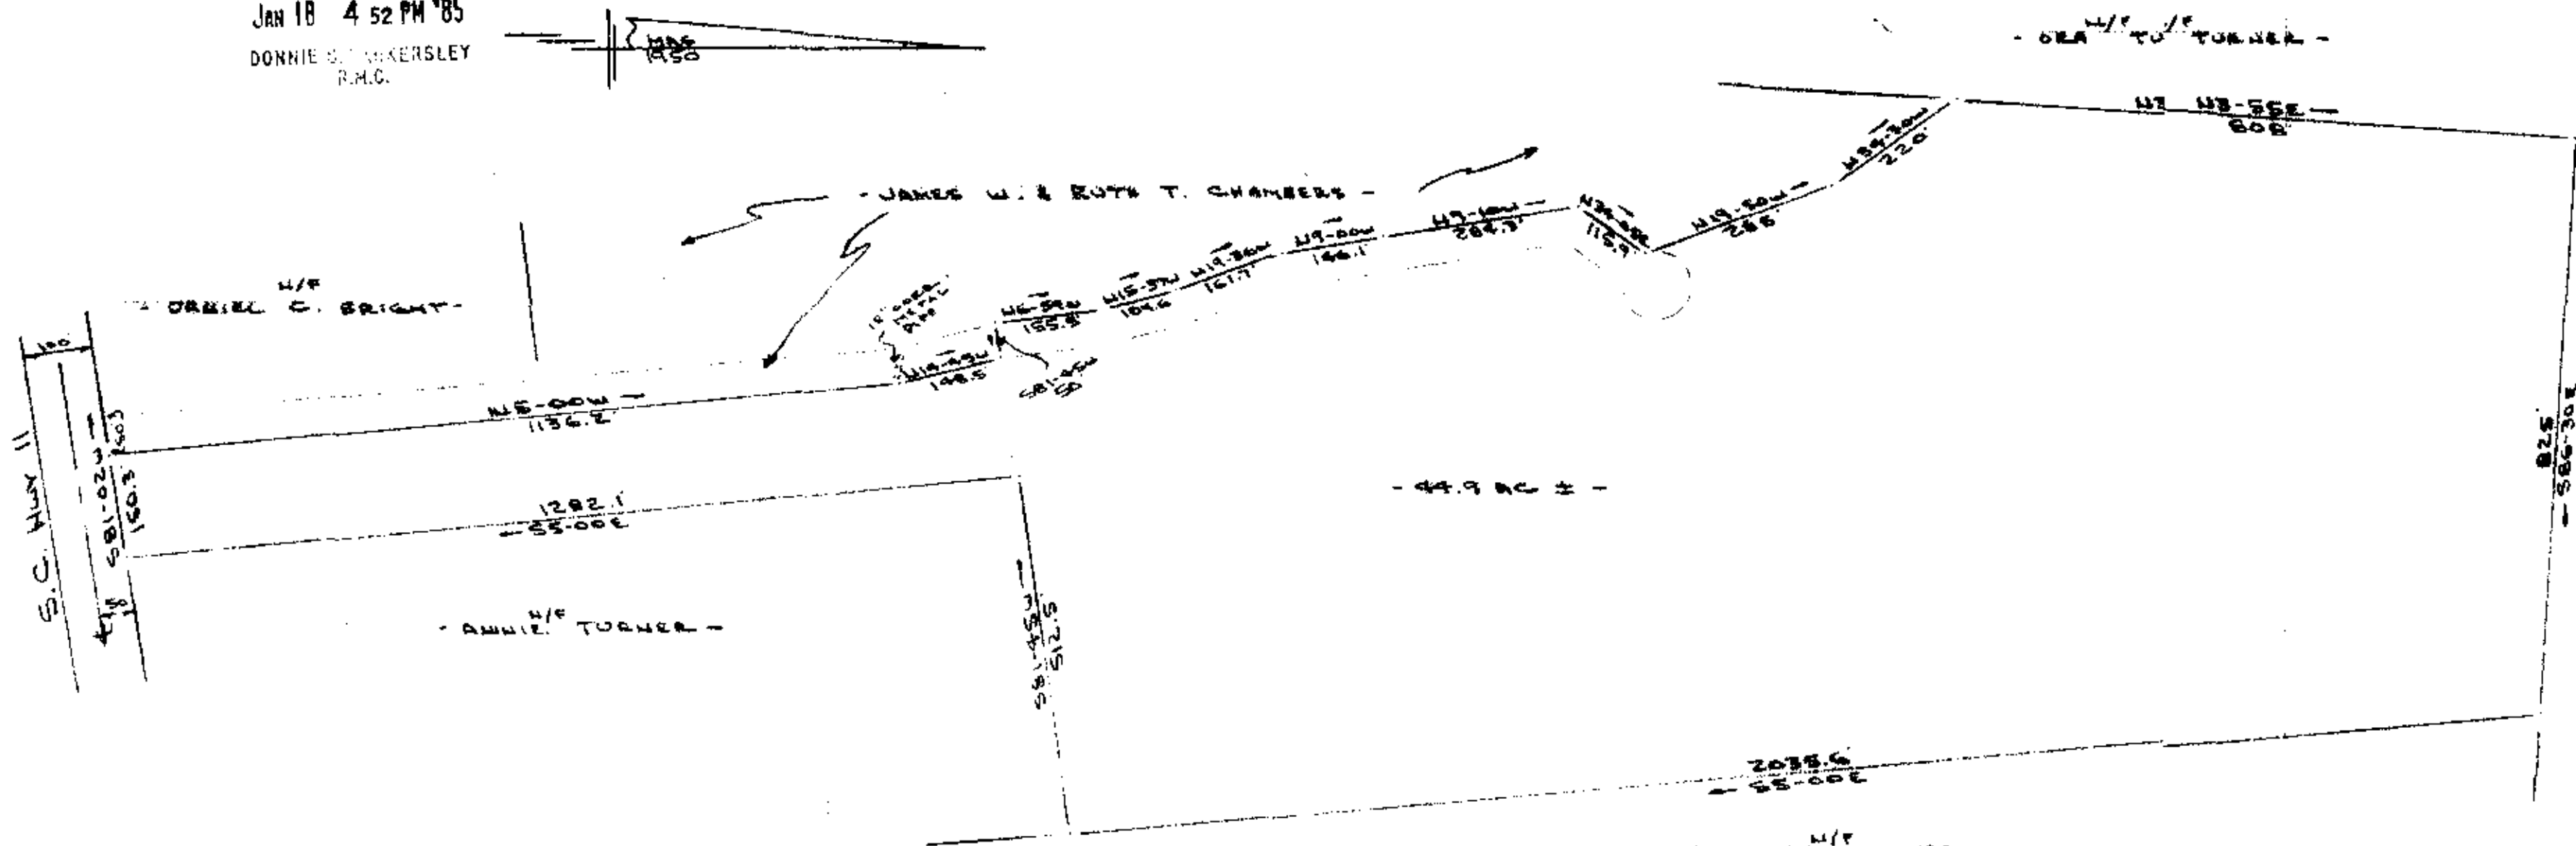

PREPARED FOR
 JAMES W. CHAMBERS & RUTH T. CHAMBERS
 NEAR GREENVILLE, GREENVILLE COUNTY, S.C.
 SCALE: 1"=200' 11 DEC 1984

JAN 18 1985

NOTE: THIS PLAT COMPILED FROM VARIOUS SOURCES.
 NO FIELD SURVEY.

CAROLINA SURVEYING CO.
 112 MAIN ST.
 GREENVILLE, S.C.

11F-24

Recordable Plat

21415
 R. R. B. Bruce
 R.B.R.B. BRUCE RLS
 (6844)

MEASURED