



MICROFILMED

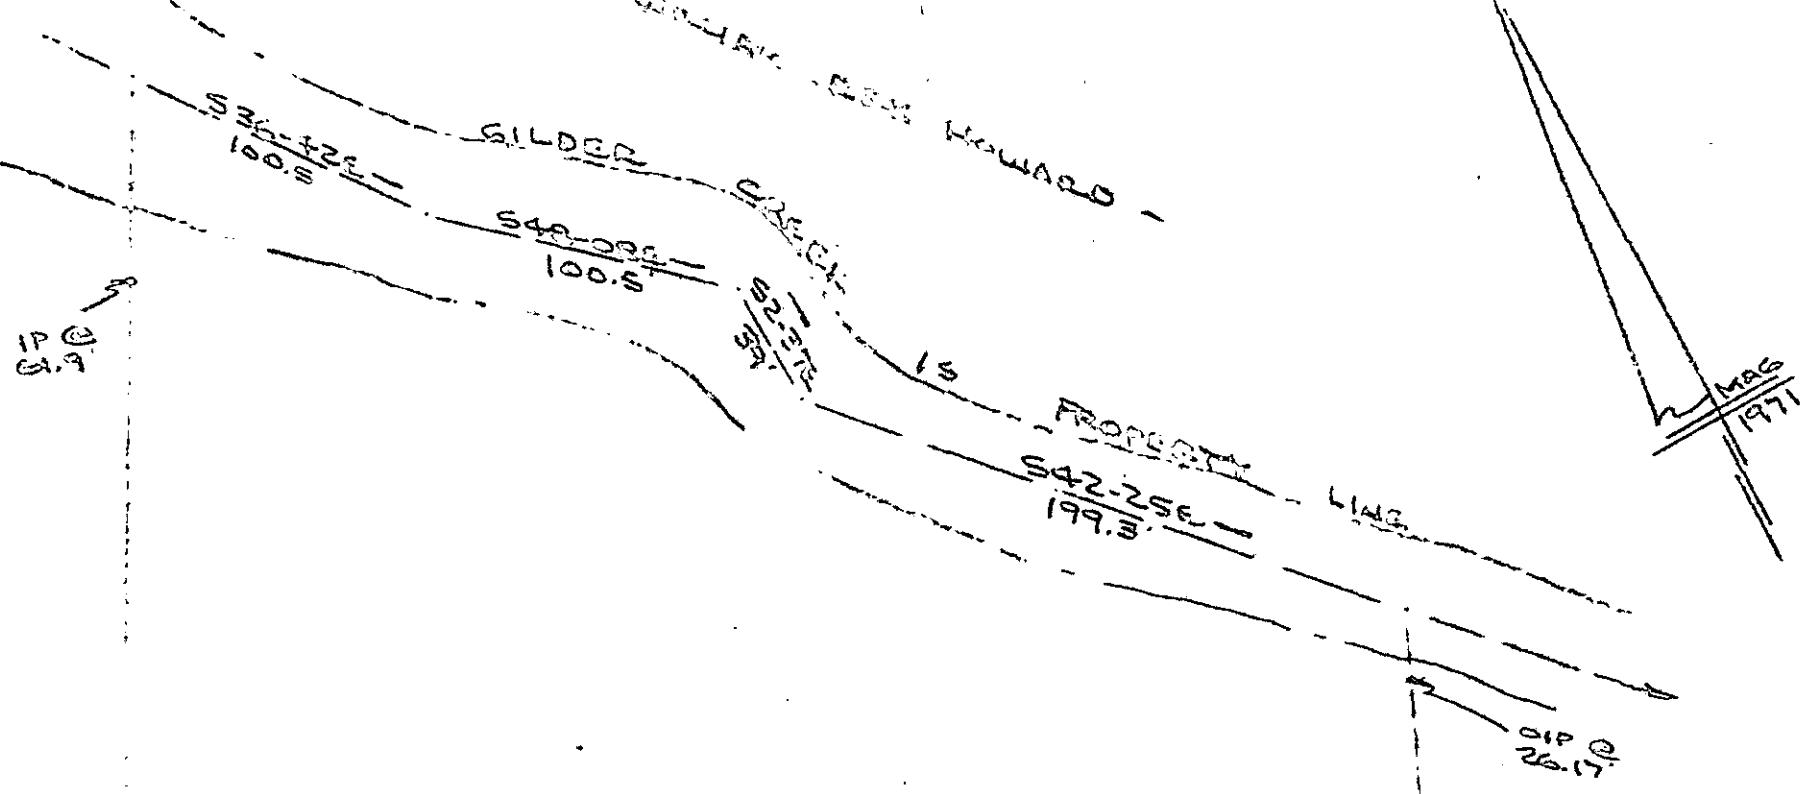

Note: Improvements on
this lot are not in a
flood hazard area.

- 5 頁 八 九 -

- BRENDAN A. BROWN

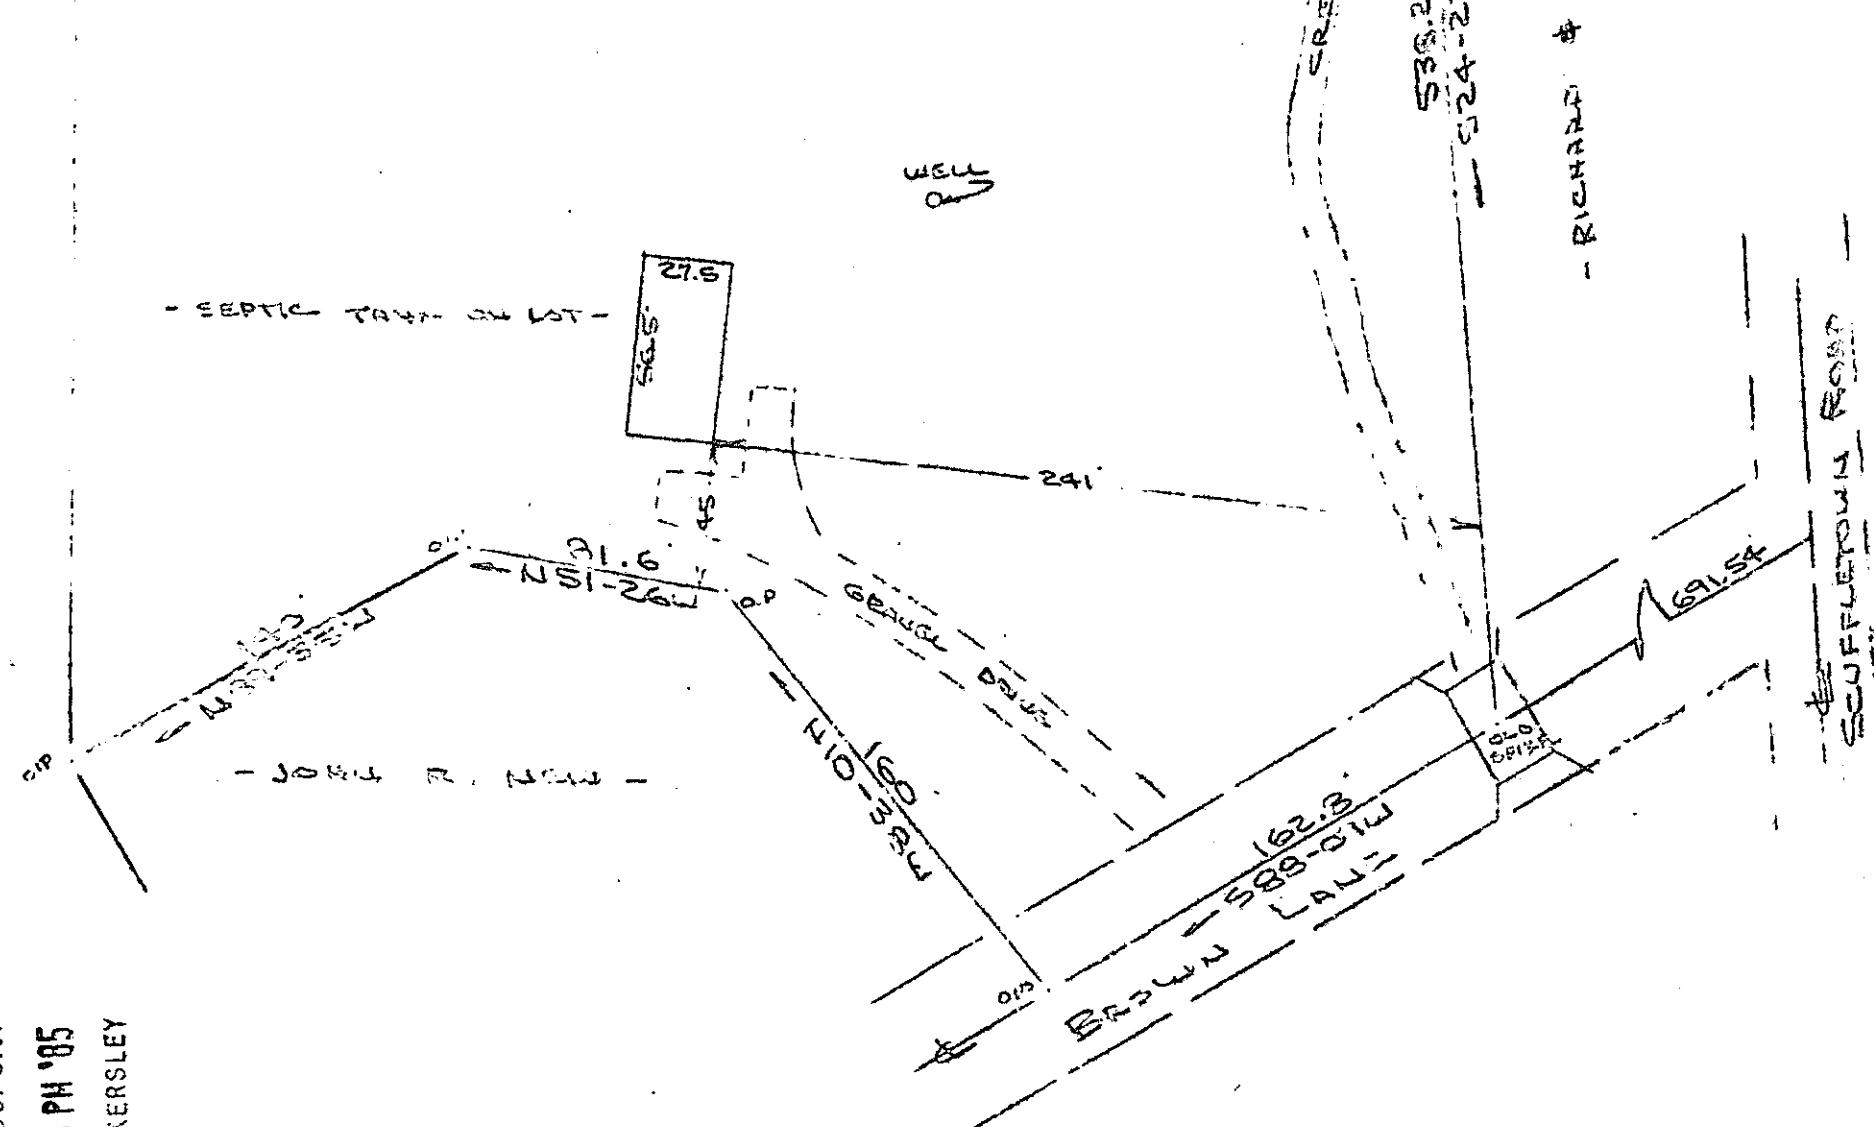

PROPERTY OF
MARY JEAN KRIESEL
NEAR GREENVILLE, GREENVILLE COUNTY, S.C.
SCALE 1" = 62' 15 FEET apart

This is to certify that on the 15th day of February, 1925, I surveyed the property shown on this plat, being known as 5.53 acres on plot or PARCEL C7 NAME OF LEE and recorded in the REC Office Greenville County, S. C., in Plat Book " " at Page ; and that the property lines, walls and buildings are as shown herein, and that the walls and buildings located on said lot do not encroach or project on adjacent street or property, and that no adjacent walls or buildings encroach or project on said premises, and no power lines cross this property except as shown herein.

11-F-54

24570

R. B. Breee

2° D. Bruce, PIS # 105