


F. M. HARBIN

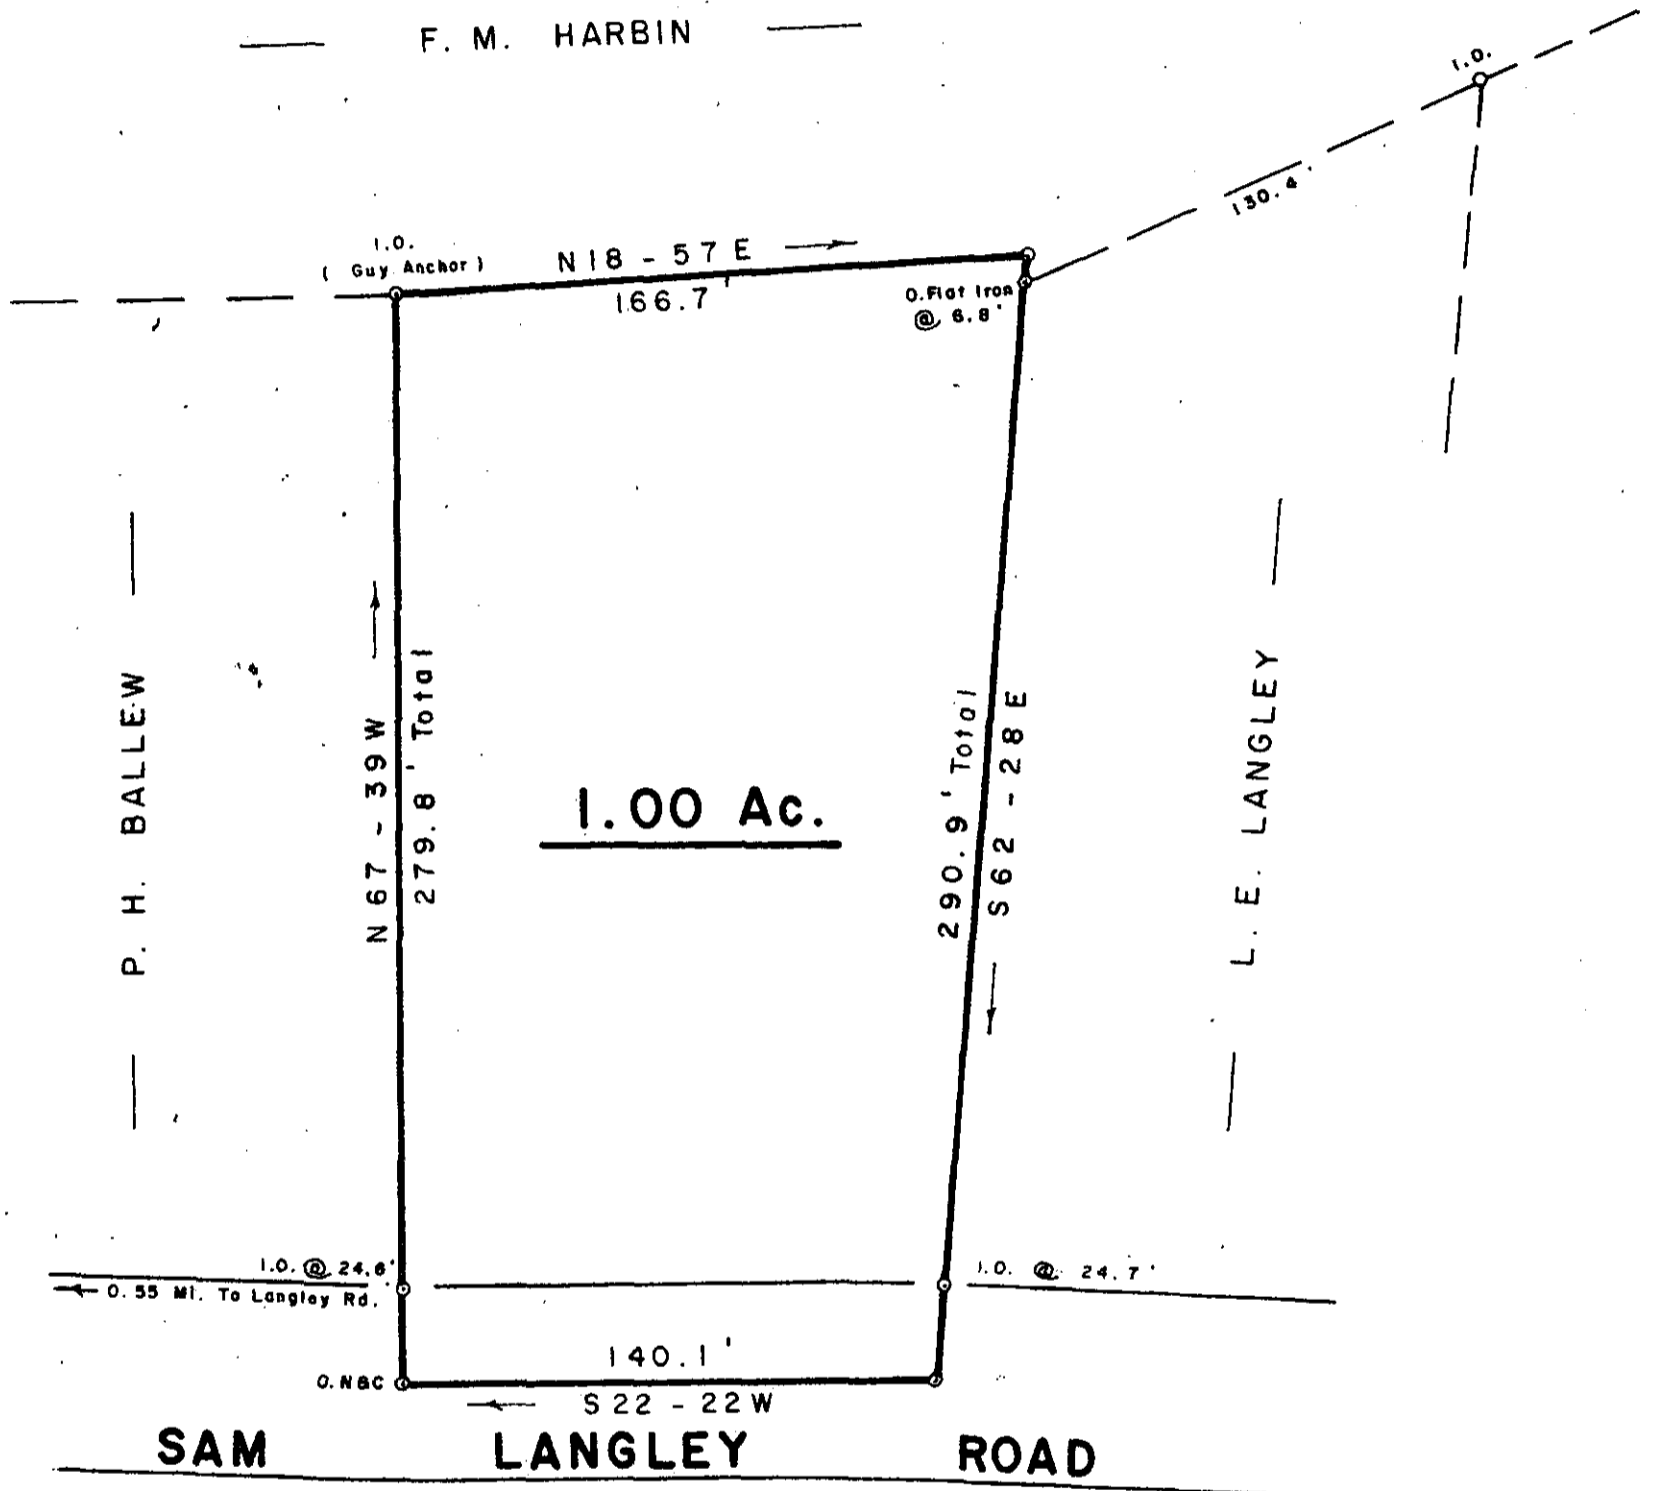

FILED
GREENVILLE CO. S.C.
FEB 25 2 06 PM '85
DONNIE S. TALKERSLEY
R.M.S.


24991 ✓

11-F-60

FEB 25 1985

SURVEY FOR
ELLS RAY HAMMETT
BEATRICE L. HAMMETT
NEAR LOCUST HILL GREENVILLE CO.
SOUTH CAROLINA
FEBRUARY 19, 1985

SCALE: 1" = 50'

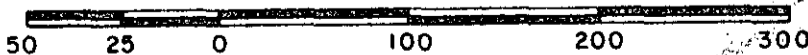

W. R. WILLIAMS, JR.
ENGR./SURVEYOR, Inc.
P. E. & L. S. No. 3979
15 S. MAIN STREET
TRAVELERS REST, S. C.
29690

"I hereby certify that the ratio of precision of the field survey is 1/5000 as shown hereon and the area was determined by D.M.D. method of area calculation."

W. R. Williams P. E. & L. S. No. 3979