


FILED
 GREENVILLE CO. S.C.
 FEB 27 2 36 PM '85
 DONNIE S. JANKERSLEY
 R.M.C.

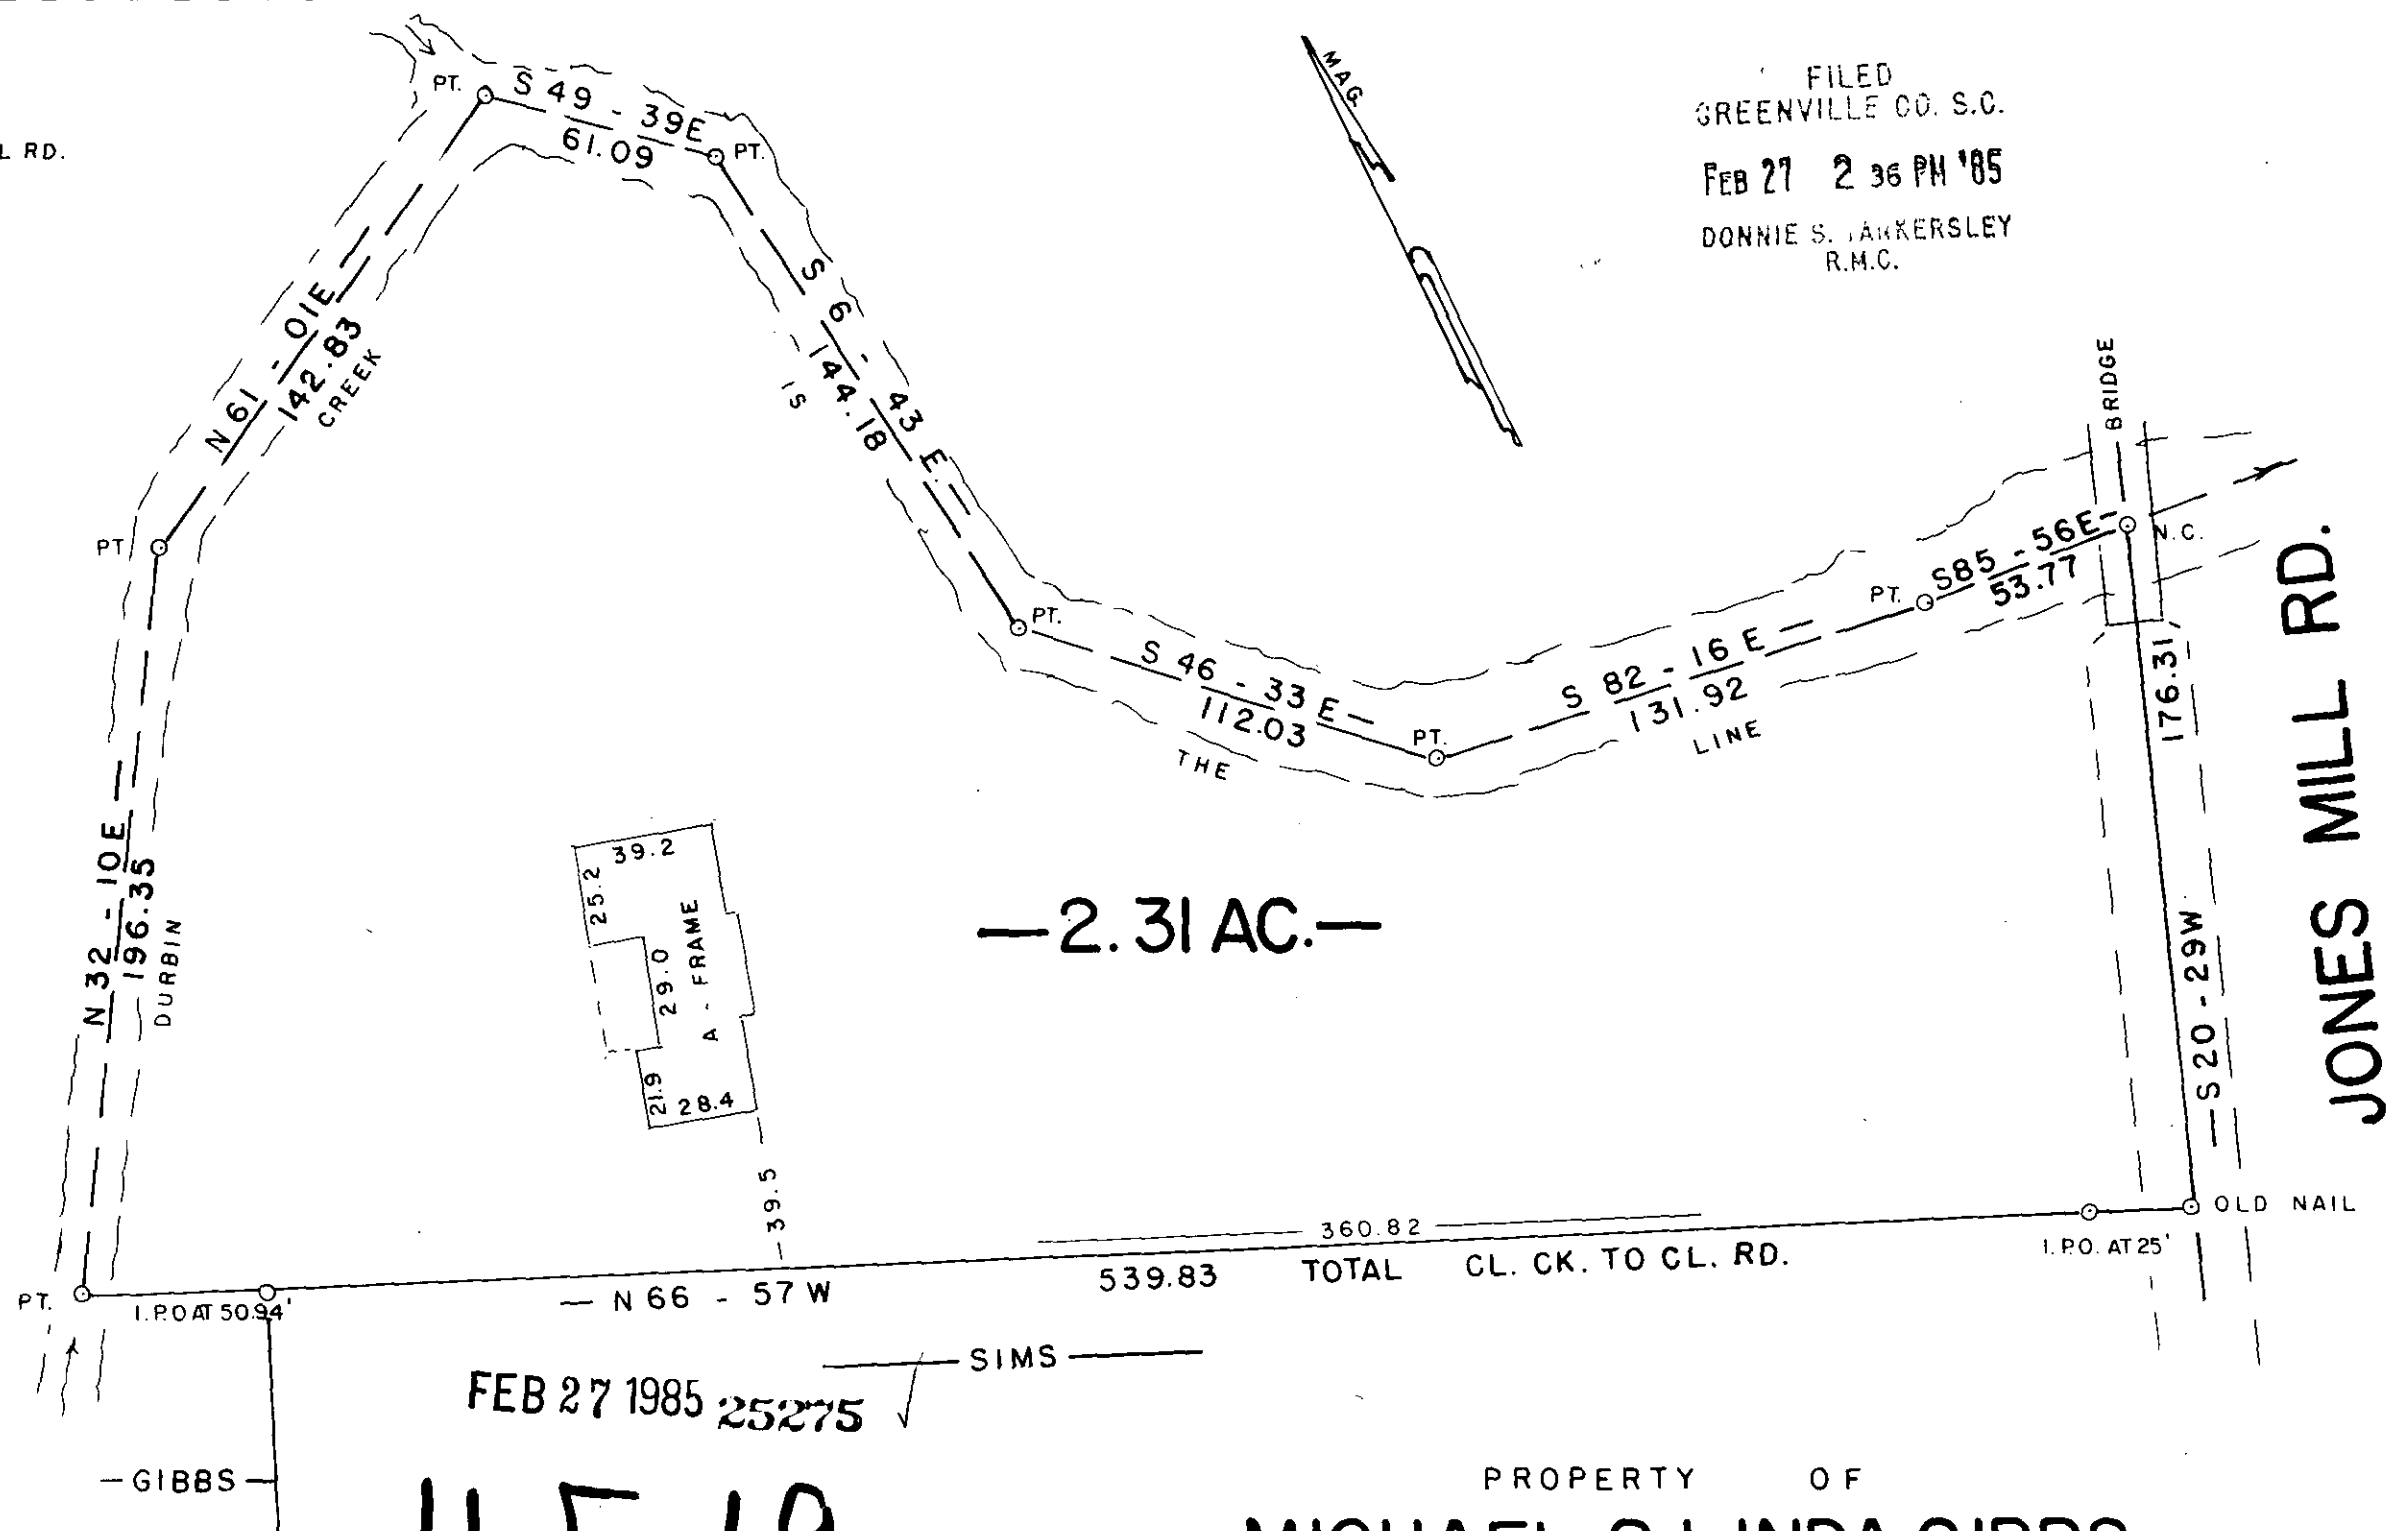


FEB 27 1985 25275

11-F-69



THIS PLAT FOR RECORDING

PROPERTY OF
MICHAEL & LINDA GIBBS
 GREENVILLE CO. SOUTH CAROLINA
 NEAR FT. INN
 WEBB SURVEYING & MAPPING GROUP
 P.O. BOX 4756 - 29608

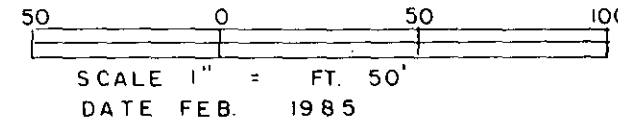

BLK. REF. 555.3-1-PT. 11.2

I HEREBY CERTIFY THE RATIO OF PERECISON OF THE FIELD SURVEY IS 1/7500. THE AREA WAS DETERMINED BY D. M. D. CALCULATION

I HEREBY CERTIFY THAT THE PROPERTY LINES AND ANY IMPROVMENTS ARE CORRECT AND NO VISIBLE ENCROACHMENTS EXIST UNLESS OTHERWISE SHOWN.

THIS PROPERTY IS SUBJECT TO ANY EASEMENTS OR RIGHT OF WAYS OF RECORD OR NOT OF RECORD
 THIS SITE IS WITHIN A FLOOD HAZARD AREA.

5.00 8 4-118013