



MICROFILMED

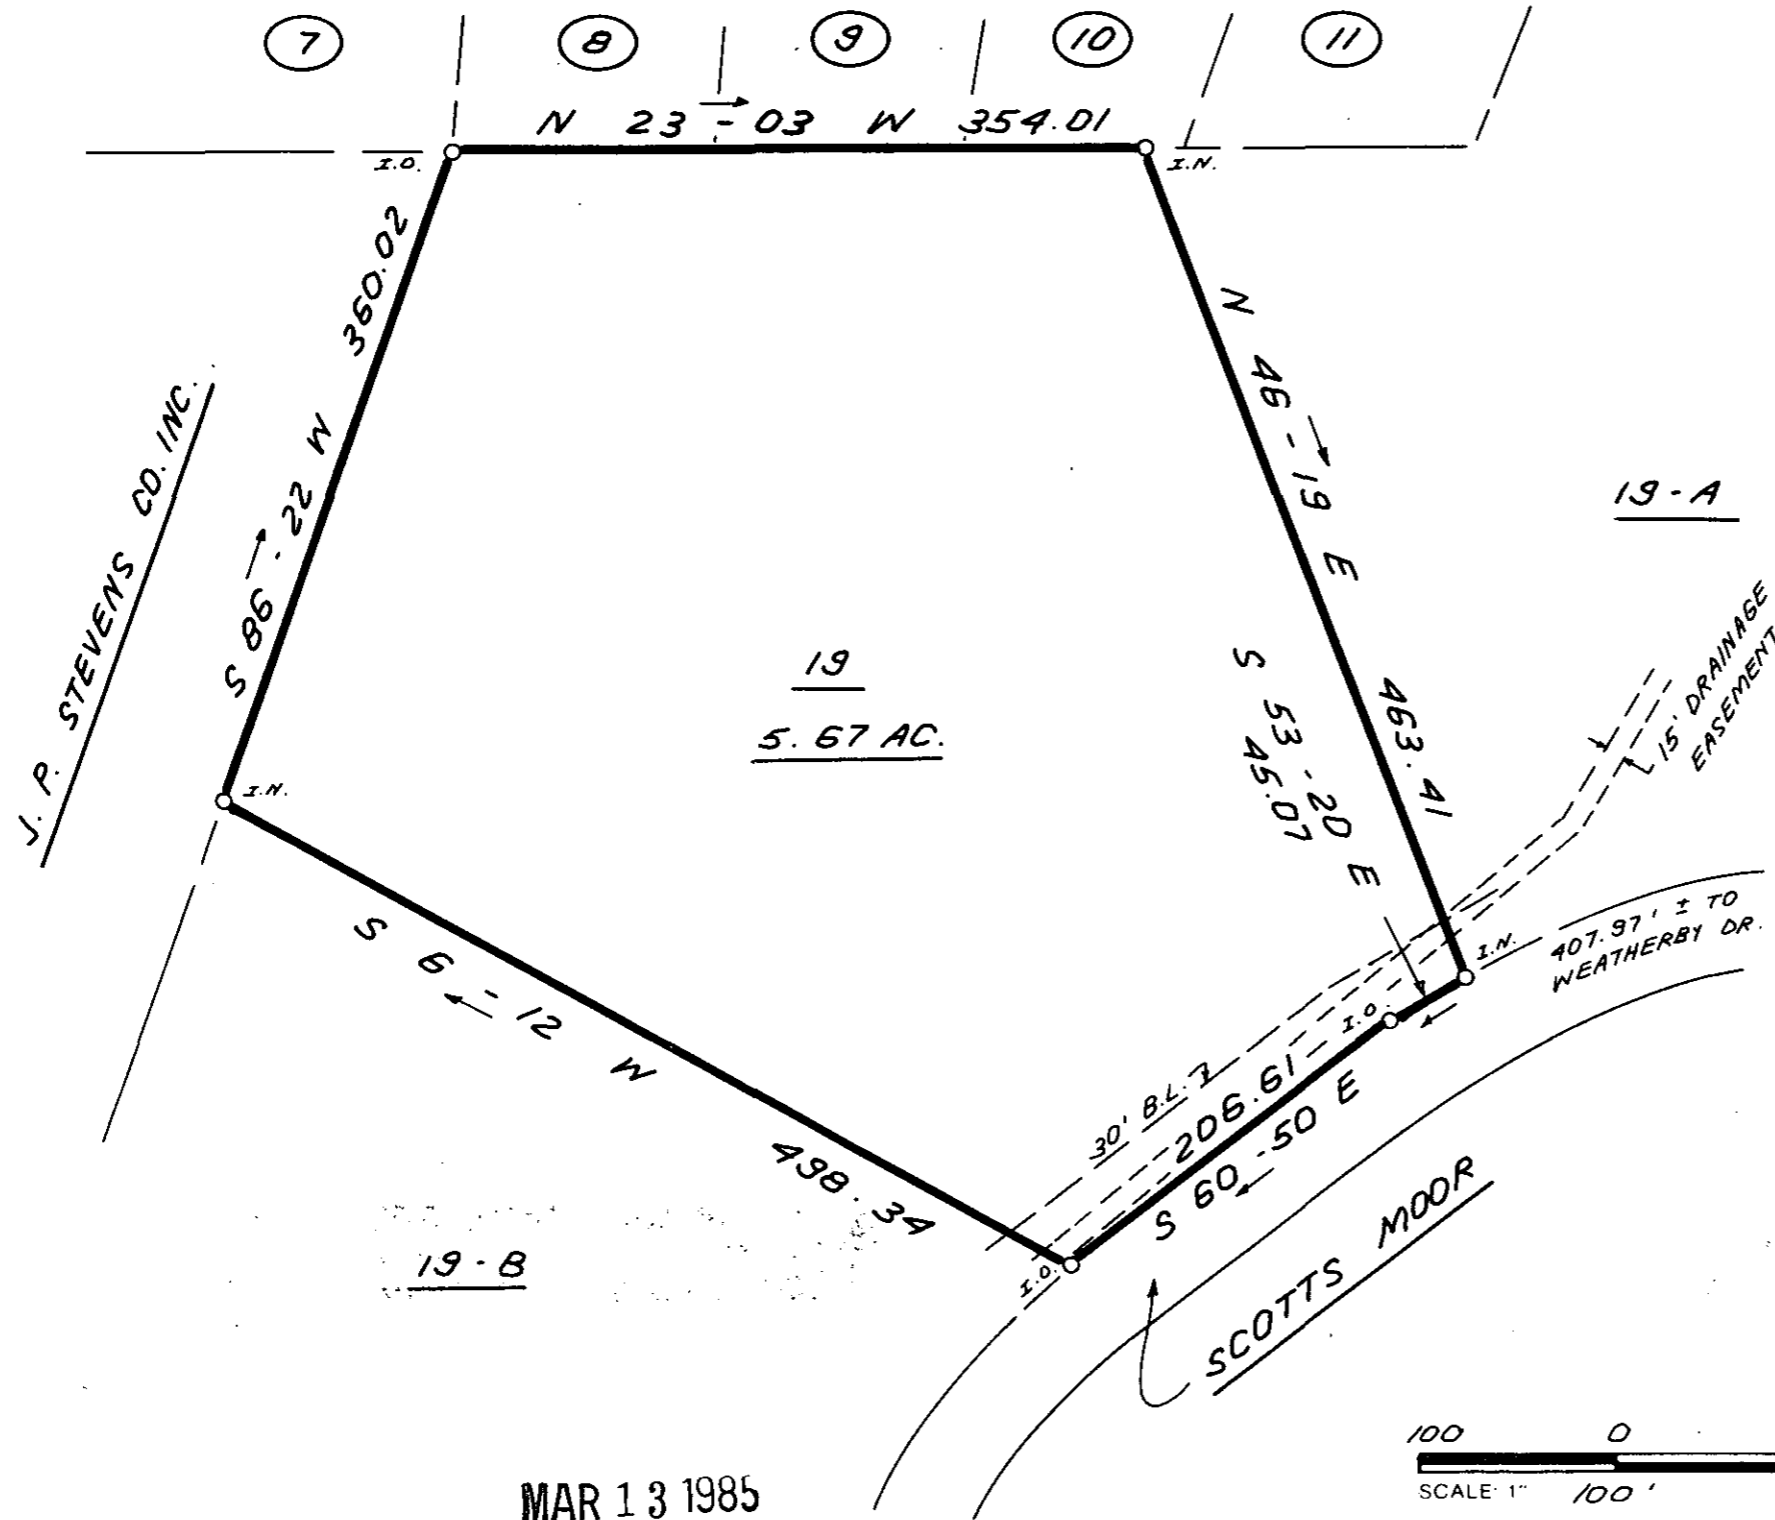


FILED  
 GREENVILLE CO. S.C.  
 MAR 13 10 41 AM '85  
 DONNIE S. YANKERSLEY  
 R.M.C.

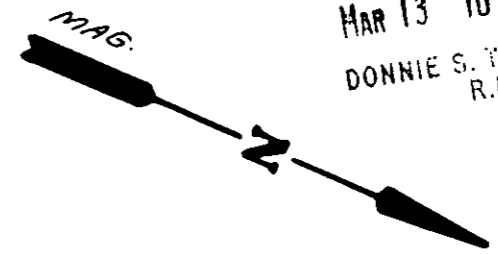


MAR 13 1985

11F-90

26875

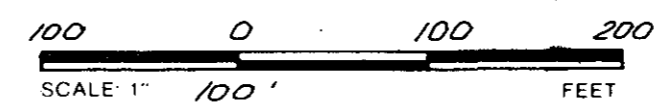

I HEREBY CERTIFY THAT THE RATIO OF PRECISION OF THE FIELD SURVEY IS 1: 5000 AS SHOWN HEREON AND THAT THE AREA WAS DETERMINED BY DMD METHOD

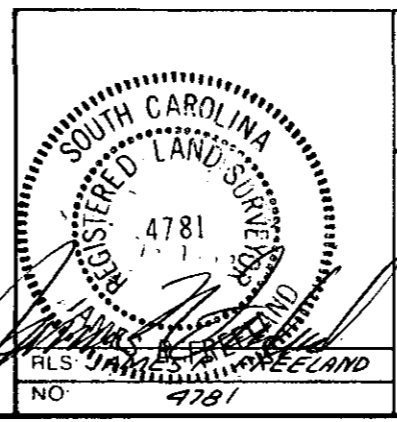

STATE OF SOUTH CAROLINA  
 GREENVILLE COUNTY

FREELAND & ASSOCIATES  
 Engineers • Land Surveyors  
 318 WEST STONE AVENUE,  
 GREENVILLE, S.C.  
 (803) 271-4924

CHAUNESSY  
 LOT 19  
 PROPERTY OF  
 J. T. SNIPES

PLAT BOOK
DEED BOOK
TAX MAP
PARTY CHIEF J.C.
DRAWN K.E.G.
DATE FEB. 6, 1985
DWG. NO. 12,456-1

THE PRINT MACHINE, INC. N41289