
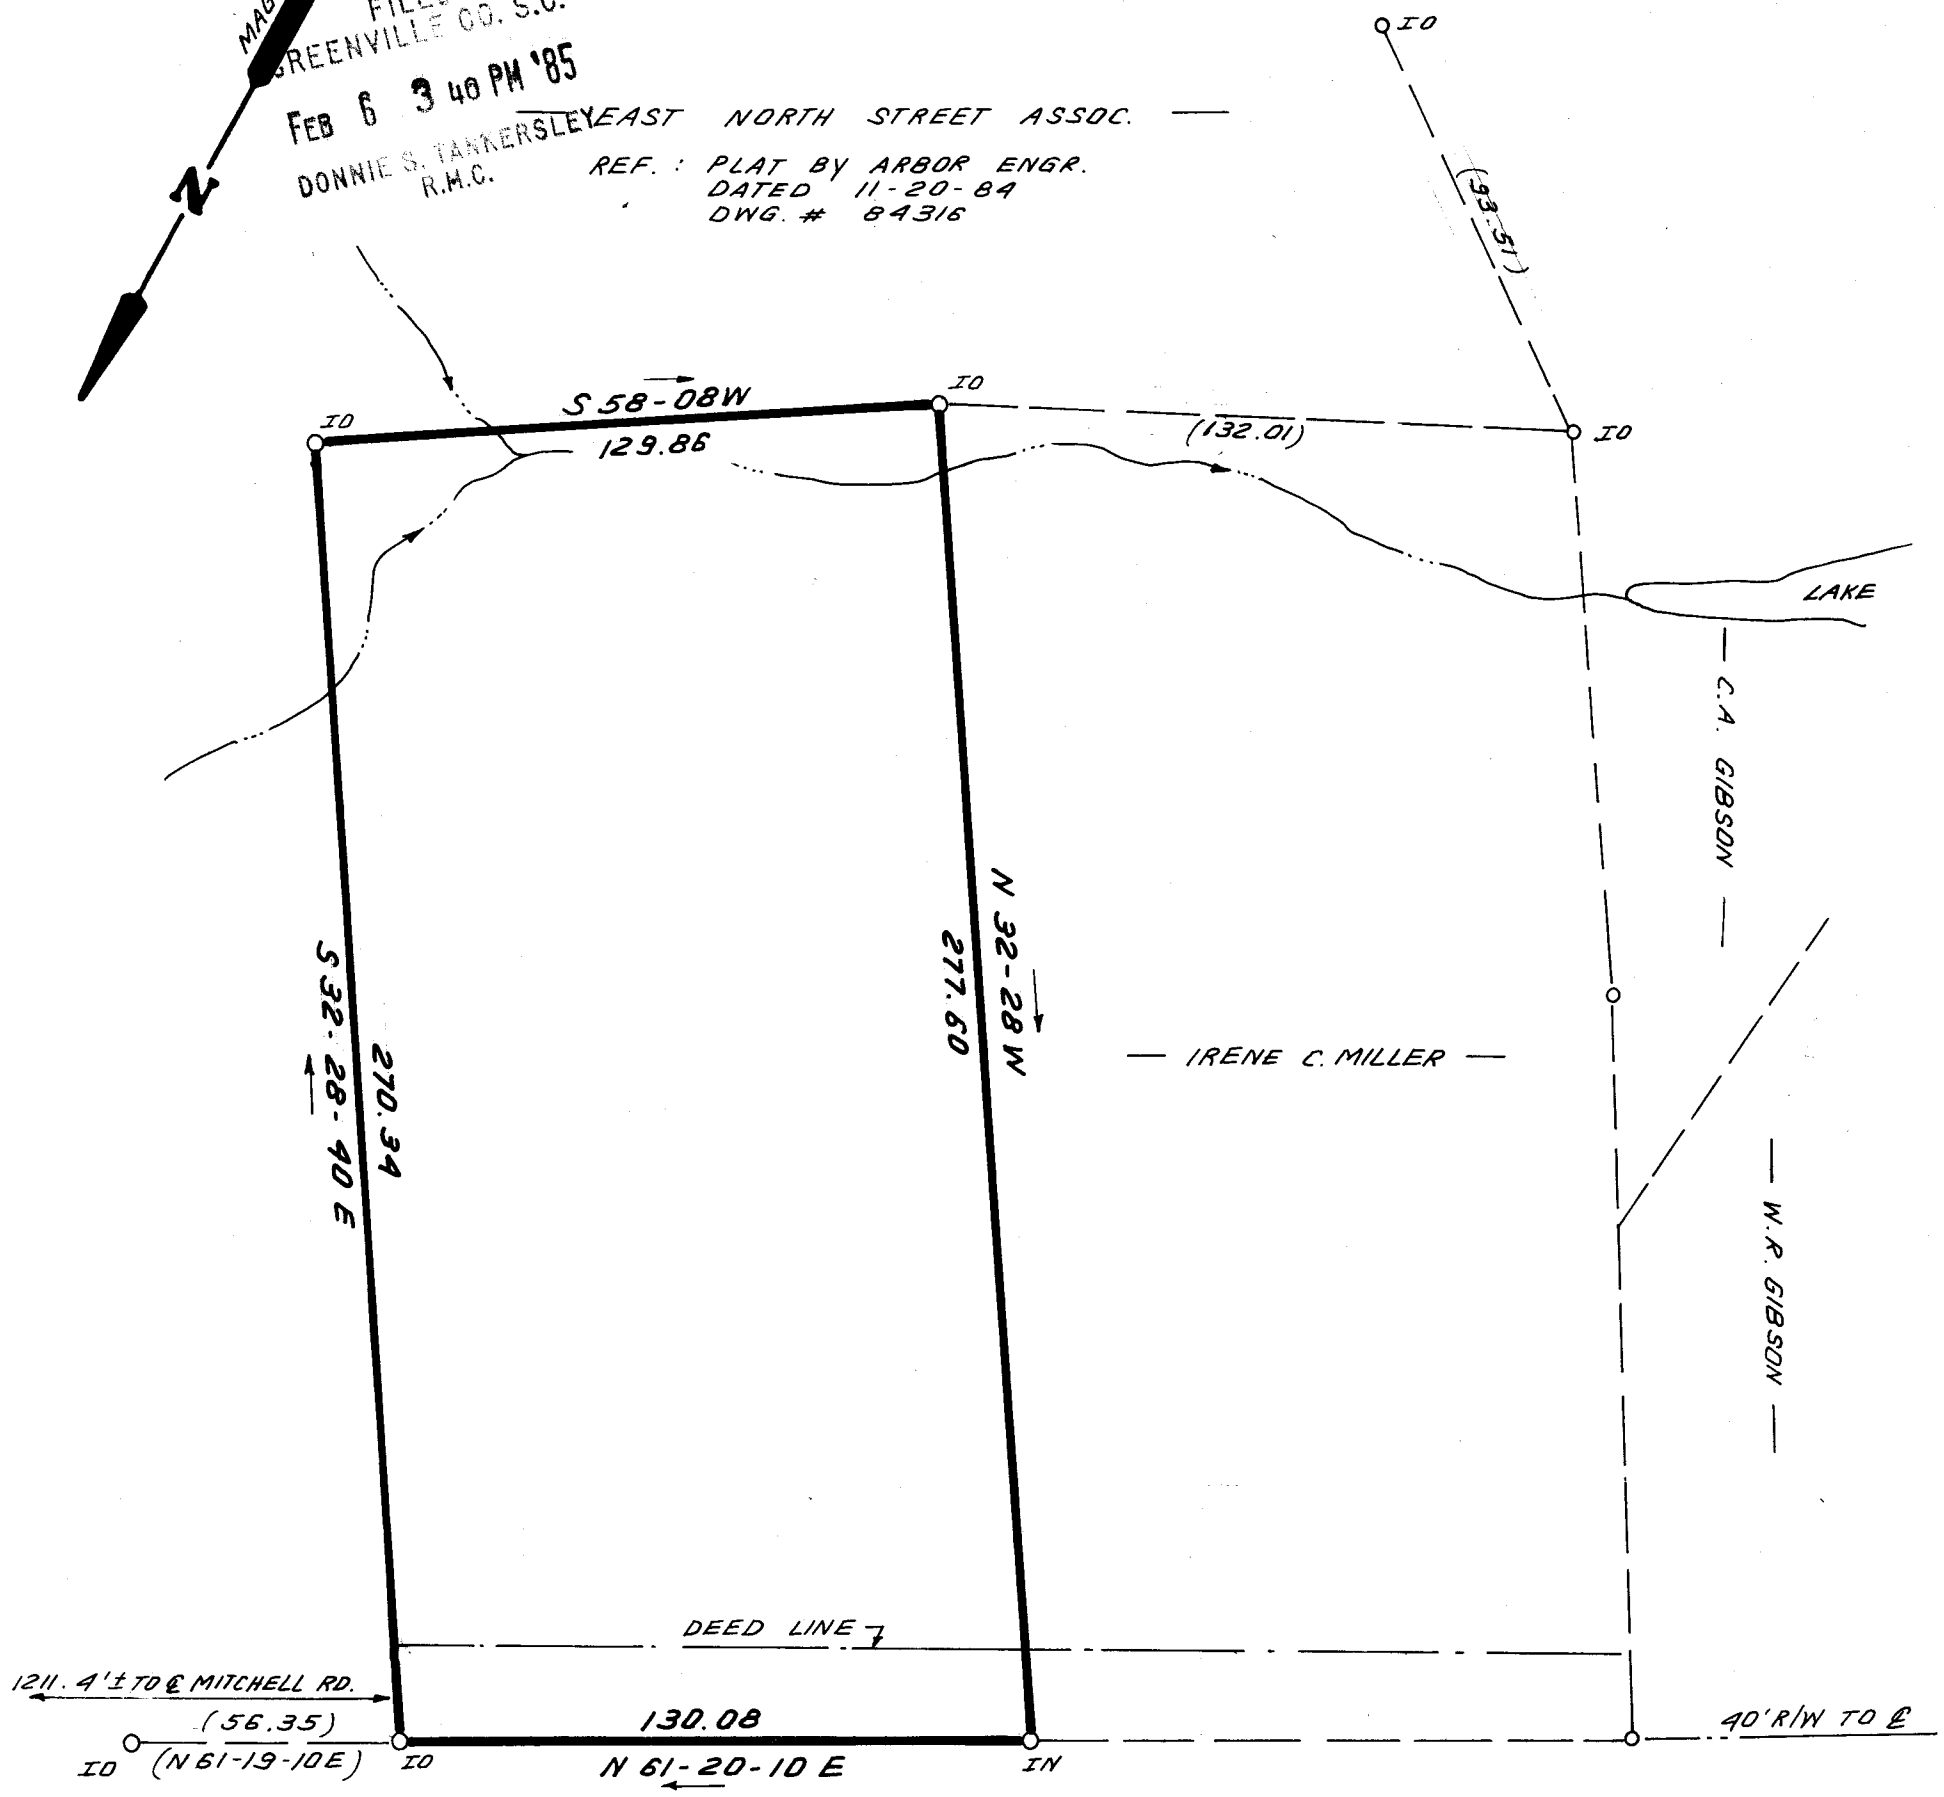


MICROFILMED

FILED  
GREENVILLE CO. S.C.  
FEB 6 3 40 PM '85  
DONNIE S. TANKERSLEY  
R.M.C.

REF.: PLAT BY ARBOR ENGR.  
DATED 11-20-84  
DWG. # 84316

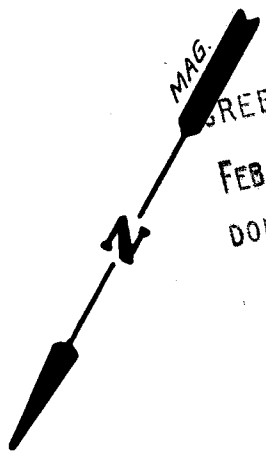

OLD SPARTANBURG ROAD

FEB 6 1985

11G-11


SURVEY FOR  
STEVEN G. TAPPAN

23298

STATE OF SOUTH CAROLINA; GREENVILLE COUNTY

JAN. 31; 1985

SCALE: 1" = 40'

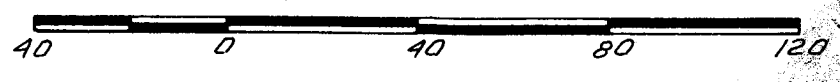

W. R. WILLIAMS, JR.  
ENGR./SURVEYOR, Inc.  
P. E. & L. S. No. 3979  
15 S. MAIN STREET  
TRAVELERS REST, S. C.  
29690

"I hereby certify that the ratio of precision of the field survey is 1/500 as shown hereon and the area was determined by D.M.D. method of area calculation."

*W.R. Williams*

P. E. & L. S. No. 3979

FB # 78 ; 541.2-1-19.19.5

2 FEB 6 85 1287

5.00CI