
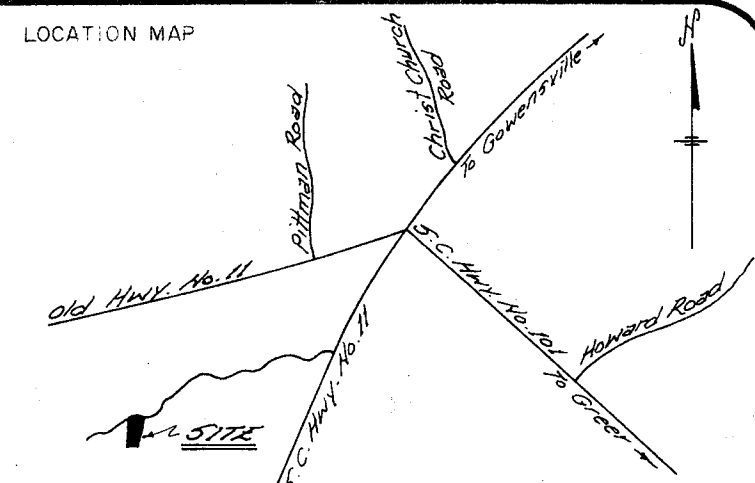


FILED
 GREENVILLE CO. S.C.
 MAR 18 4 58 PM '85
 DONNIE S. YANKERSLEY
 R.M.C.

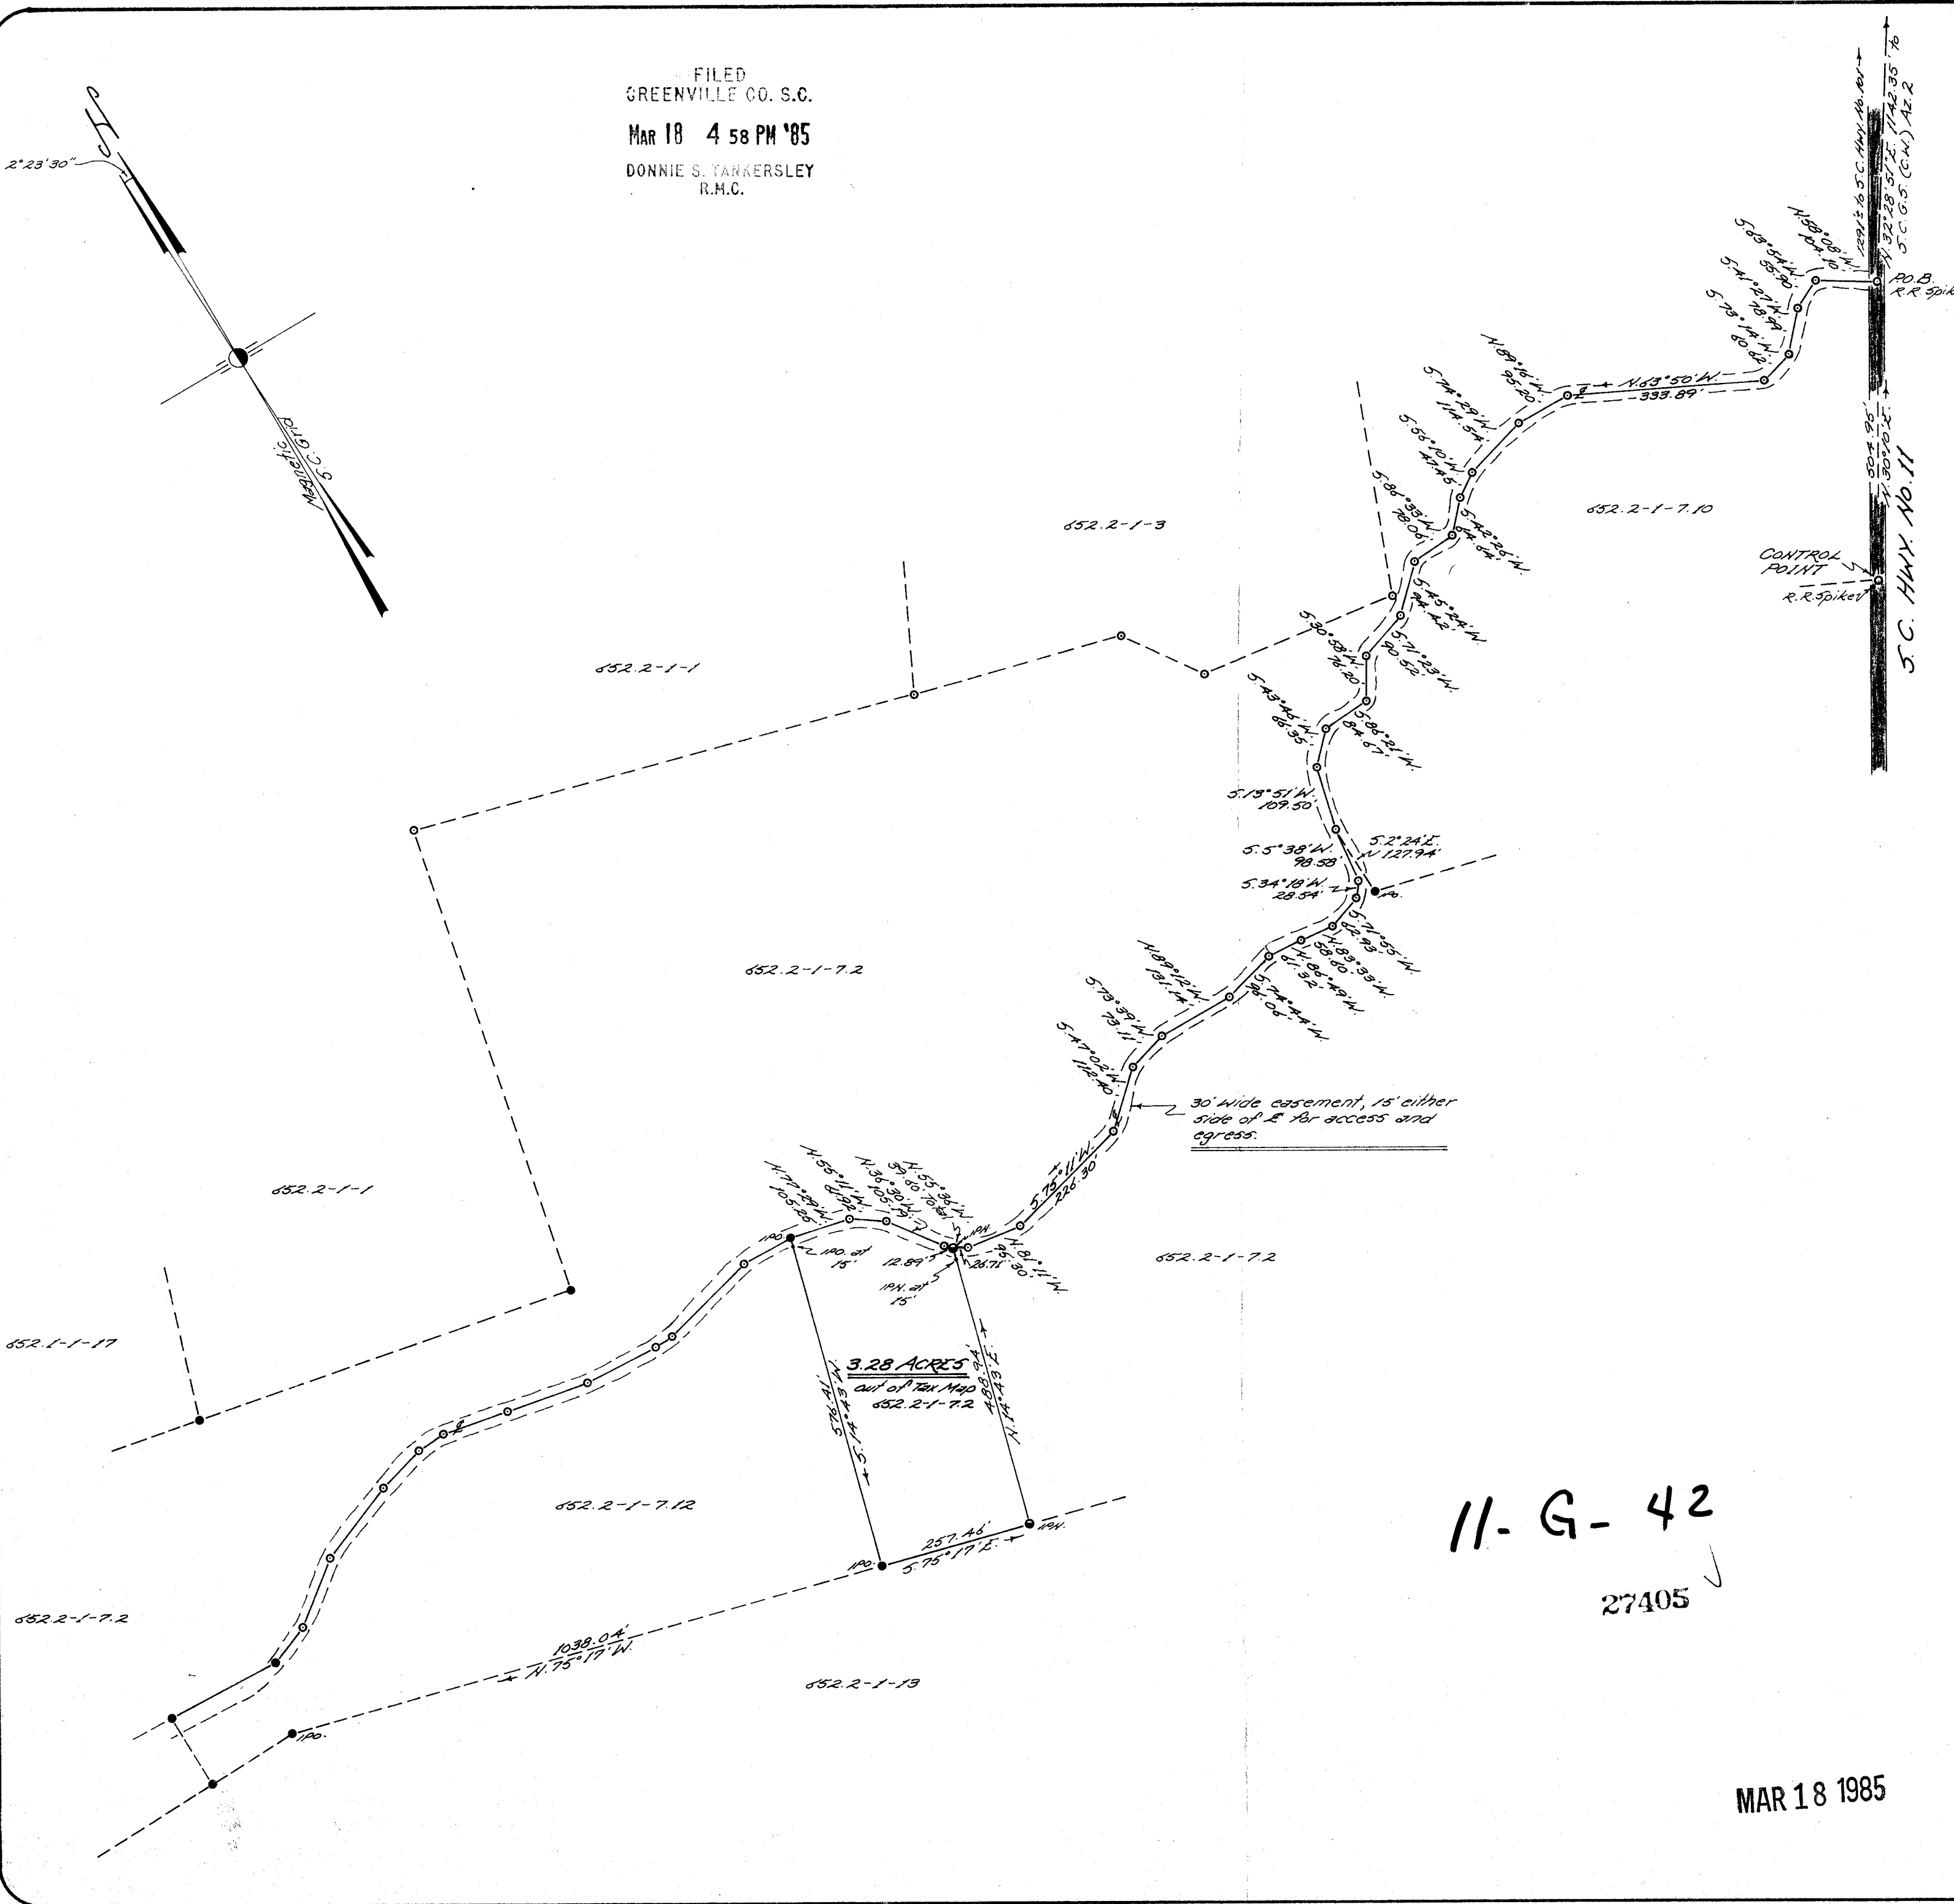

- LEGEND
- Iron Pin New
 - Iron Pin Old
 - Nail in Map
 - Stone Old
 - Railroad Spike
 - Monument

I hereby certify that the facts of precision of the undisturbed field survey is 7800 as shown hereon and the area was determined by the coordinate method of area calculation, monuments are as noted hereon.

I hereby certify that the measurements as shown are correct and there are no previous encroachments or projections except as shown.


This property is subject to all easements, zoning ordinances, and all rights of way, of record, or not of record.

2212 FEB. 22, 1985
 DATE
 SIGNATURE

NOTE
 Reference Deed Vol. 968 Page 26
 Magnetic Bearings are oriented to S.C. II

PROPERTY OF
 JACK M. BATES ✓

SURVEYED FOR
 MICHELLE BRANNON TAYLOR

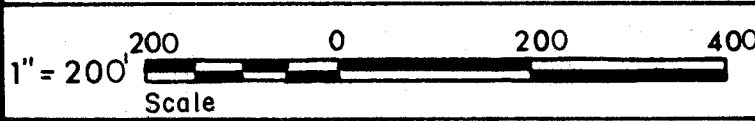

DRAWN T.L.M.	FIELD J.R.S.	DATE FEB. 22, 1985	JOB NO. 850222 A
-----------------	-----------------	-----------------------	---------------------

Tri-State Surveyors
 109 Few Street
 Greer, South Carolina

11-G-42
 27405 ✓

MAR 18 1985