



Return JH Plumblee

Note:
Reference Plat Book UU - Page 107B,
Deed Books 489 - Page 535, 990 -
Page 588, 1009 - Page 184, 1129 -
Page 383, 460 - Page 549.

FILED
GREENVILLE CO. S.C.
APR 2 4 03 PM '85
DONNIE S. TANKERSLEY
R.M.C.

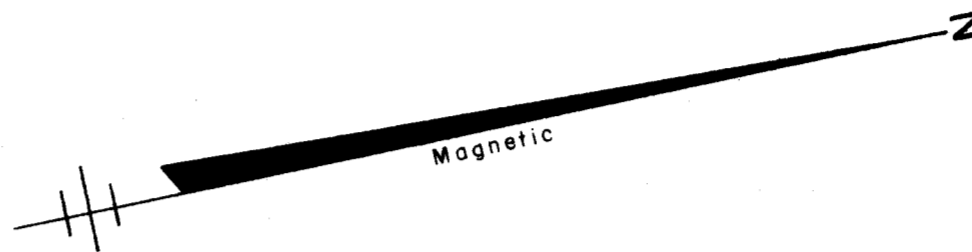

2 of 2 maps

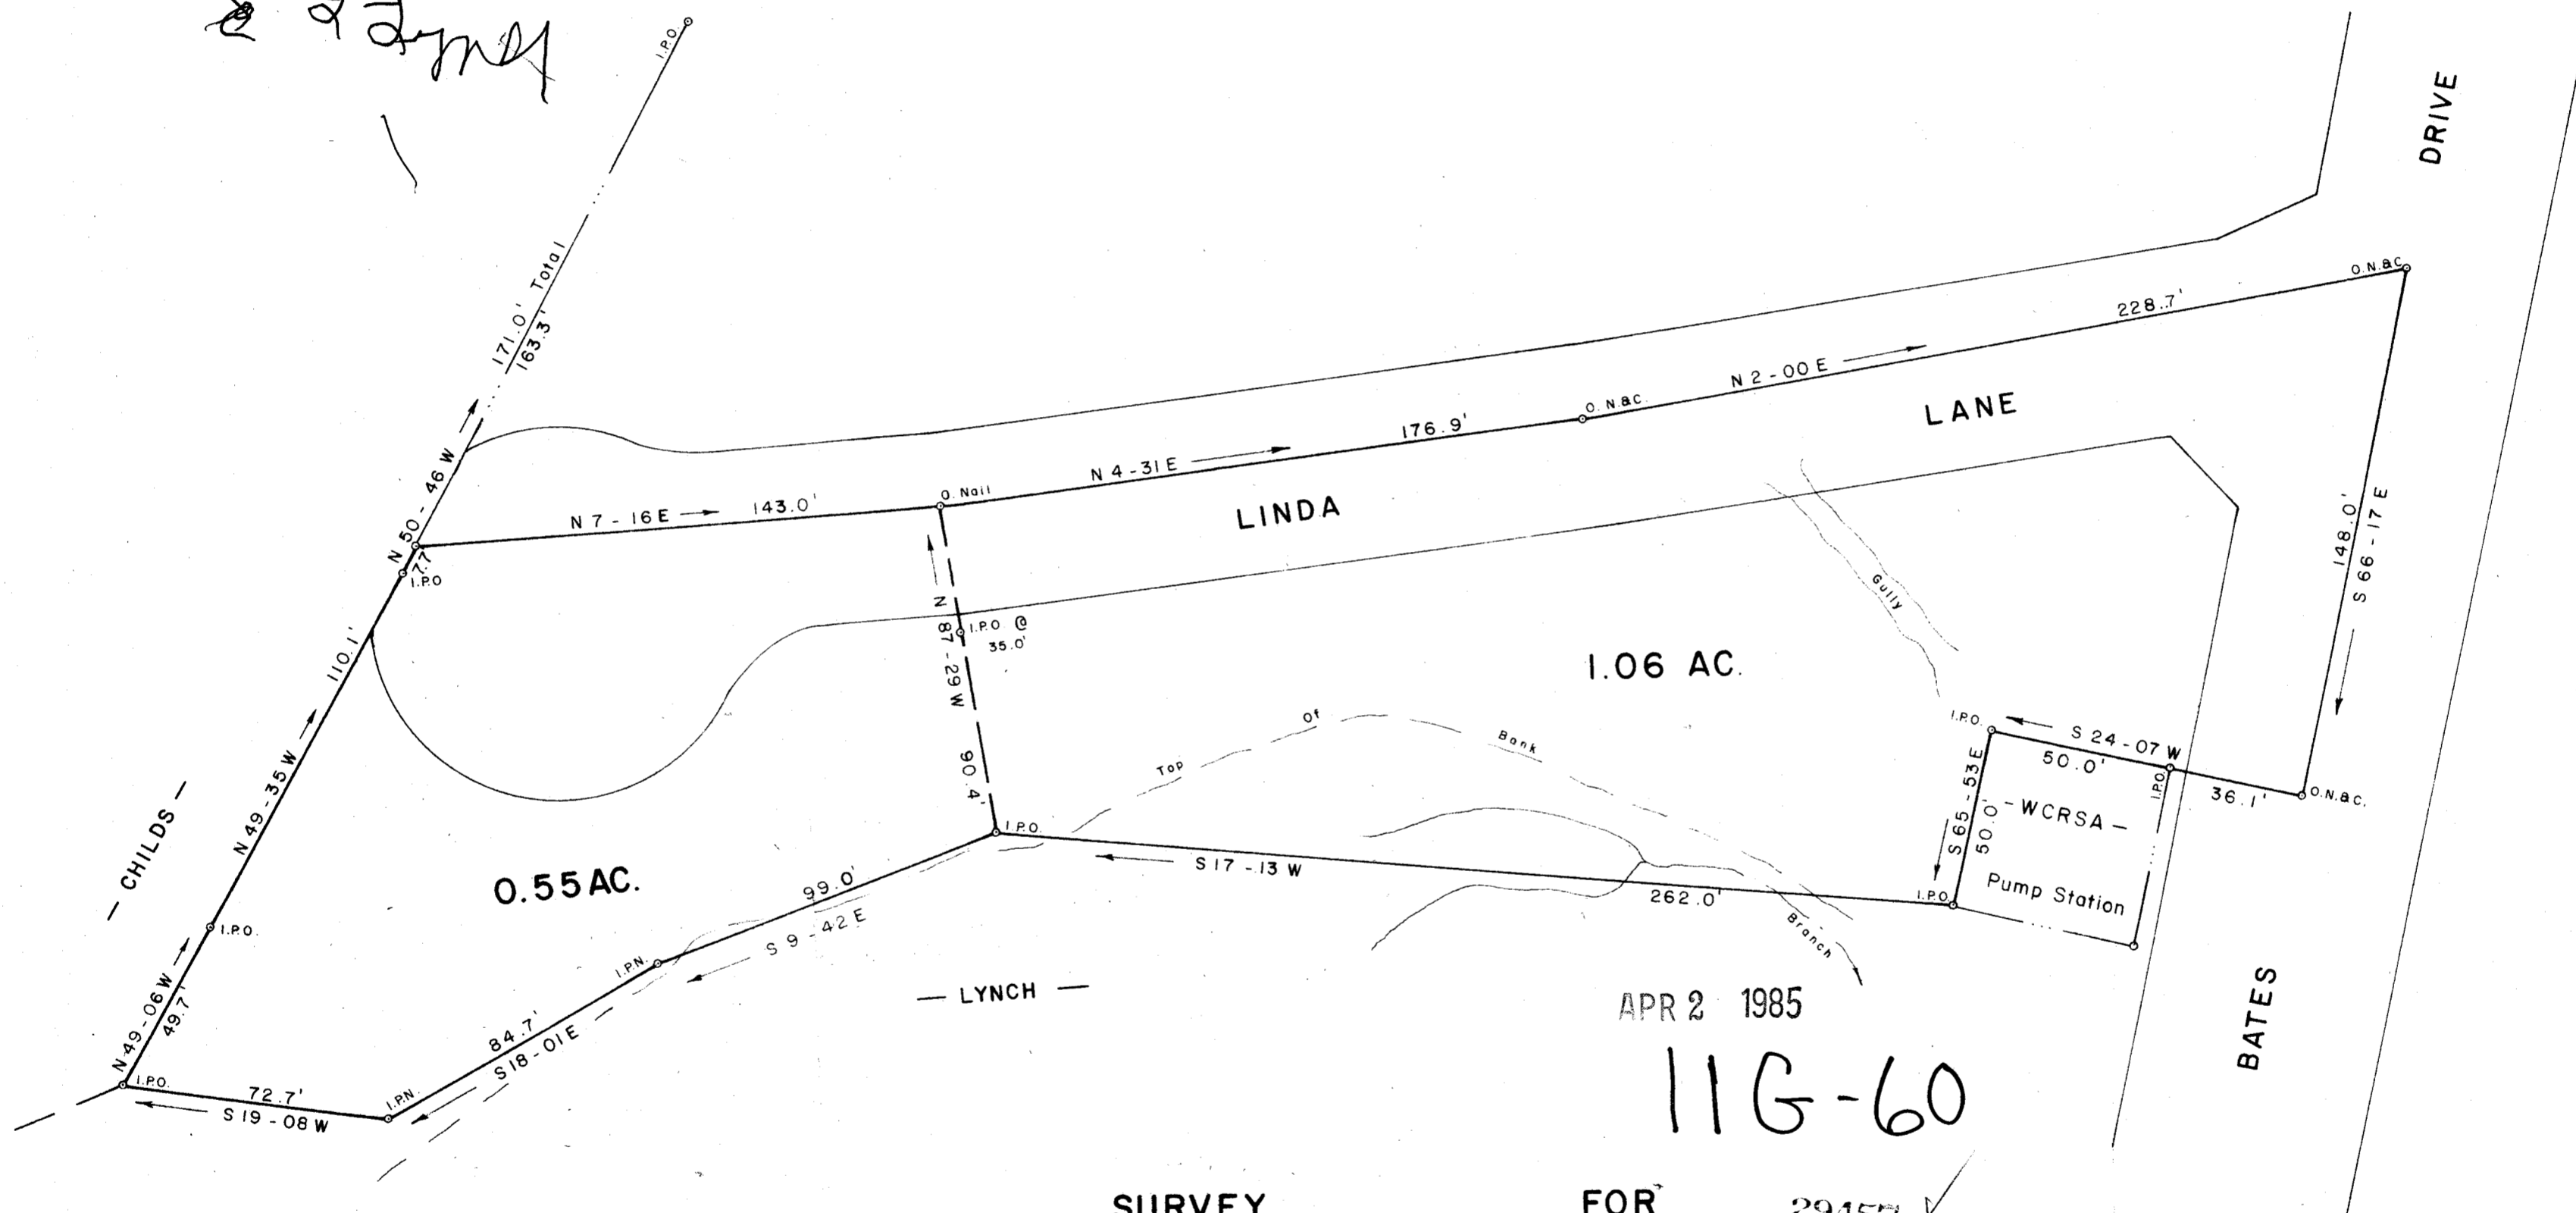

1.61 AC. TOTAL

LENA L. DARNELL

NEAR MARIETTA

GREENVILLE COUNTY

SOUTH

CAROLINA

MAY 18, 1983

APR 2 1985


11G-60

FOR 29457 ✓

I Hereby Certify That The Ratio Of Precision
Of The Field Survey Is 1/5000 As
Shown Hereon And The Area Was Determined
By D.M.D. Method.



Jeffery M. Plumblee
R.L.S. # 7881

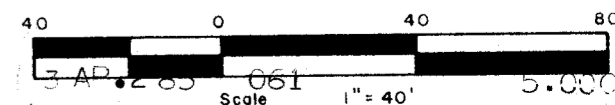

JEFFERY M. PLUMBLEE, INC.
LAND SURVEYING

P. O. BOX 788
TRAVELERS REST, S.C. 29690 (803) 834-4426

UNPROCESSED