


FILED
GREENVILLE CO. S.C.
APR 3 1 30 PM '85
DONNIE S. TANKERSLEY
R.M.C.

FAIRVIEW ASSOCIATES A S.C. GEN. PARTNERSHIP
S.C.G.S. MON. STA 23-042
X: 1622362.603 Y: 628311.490

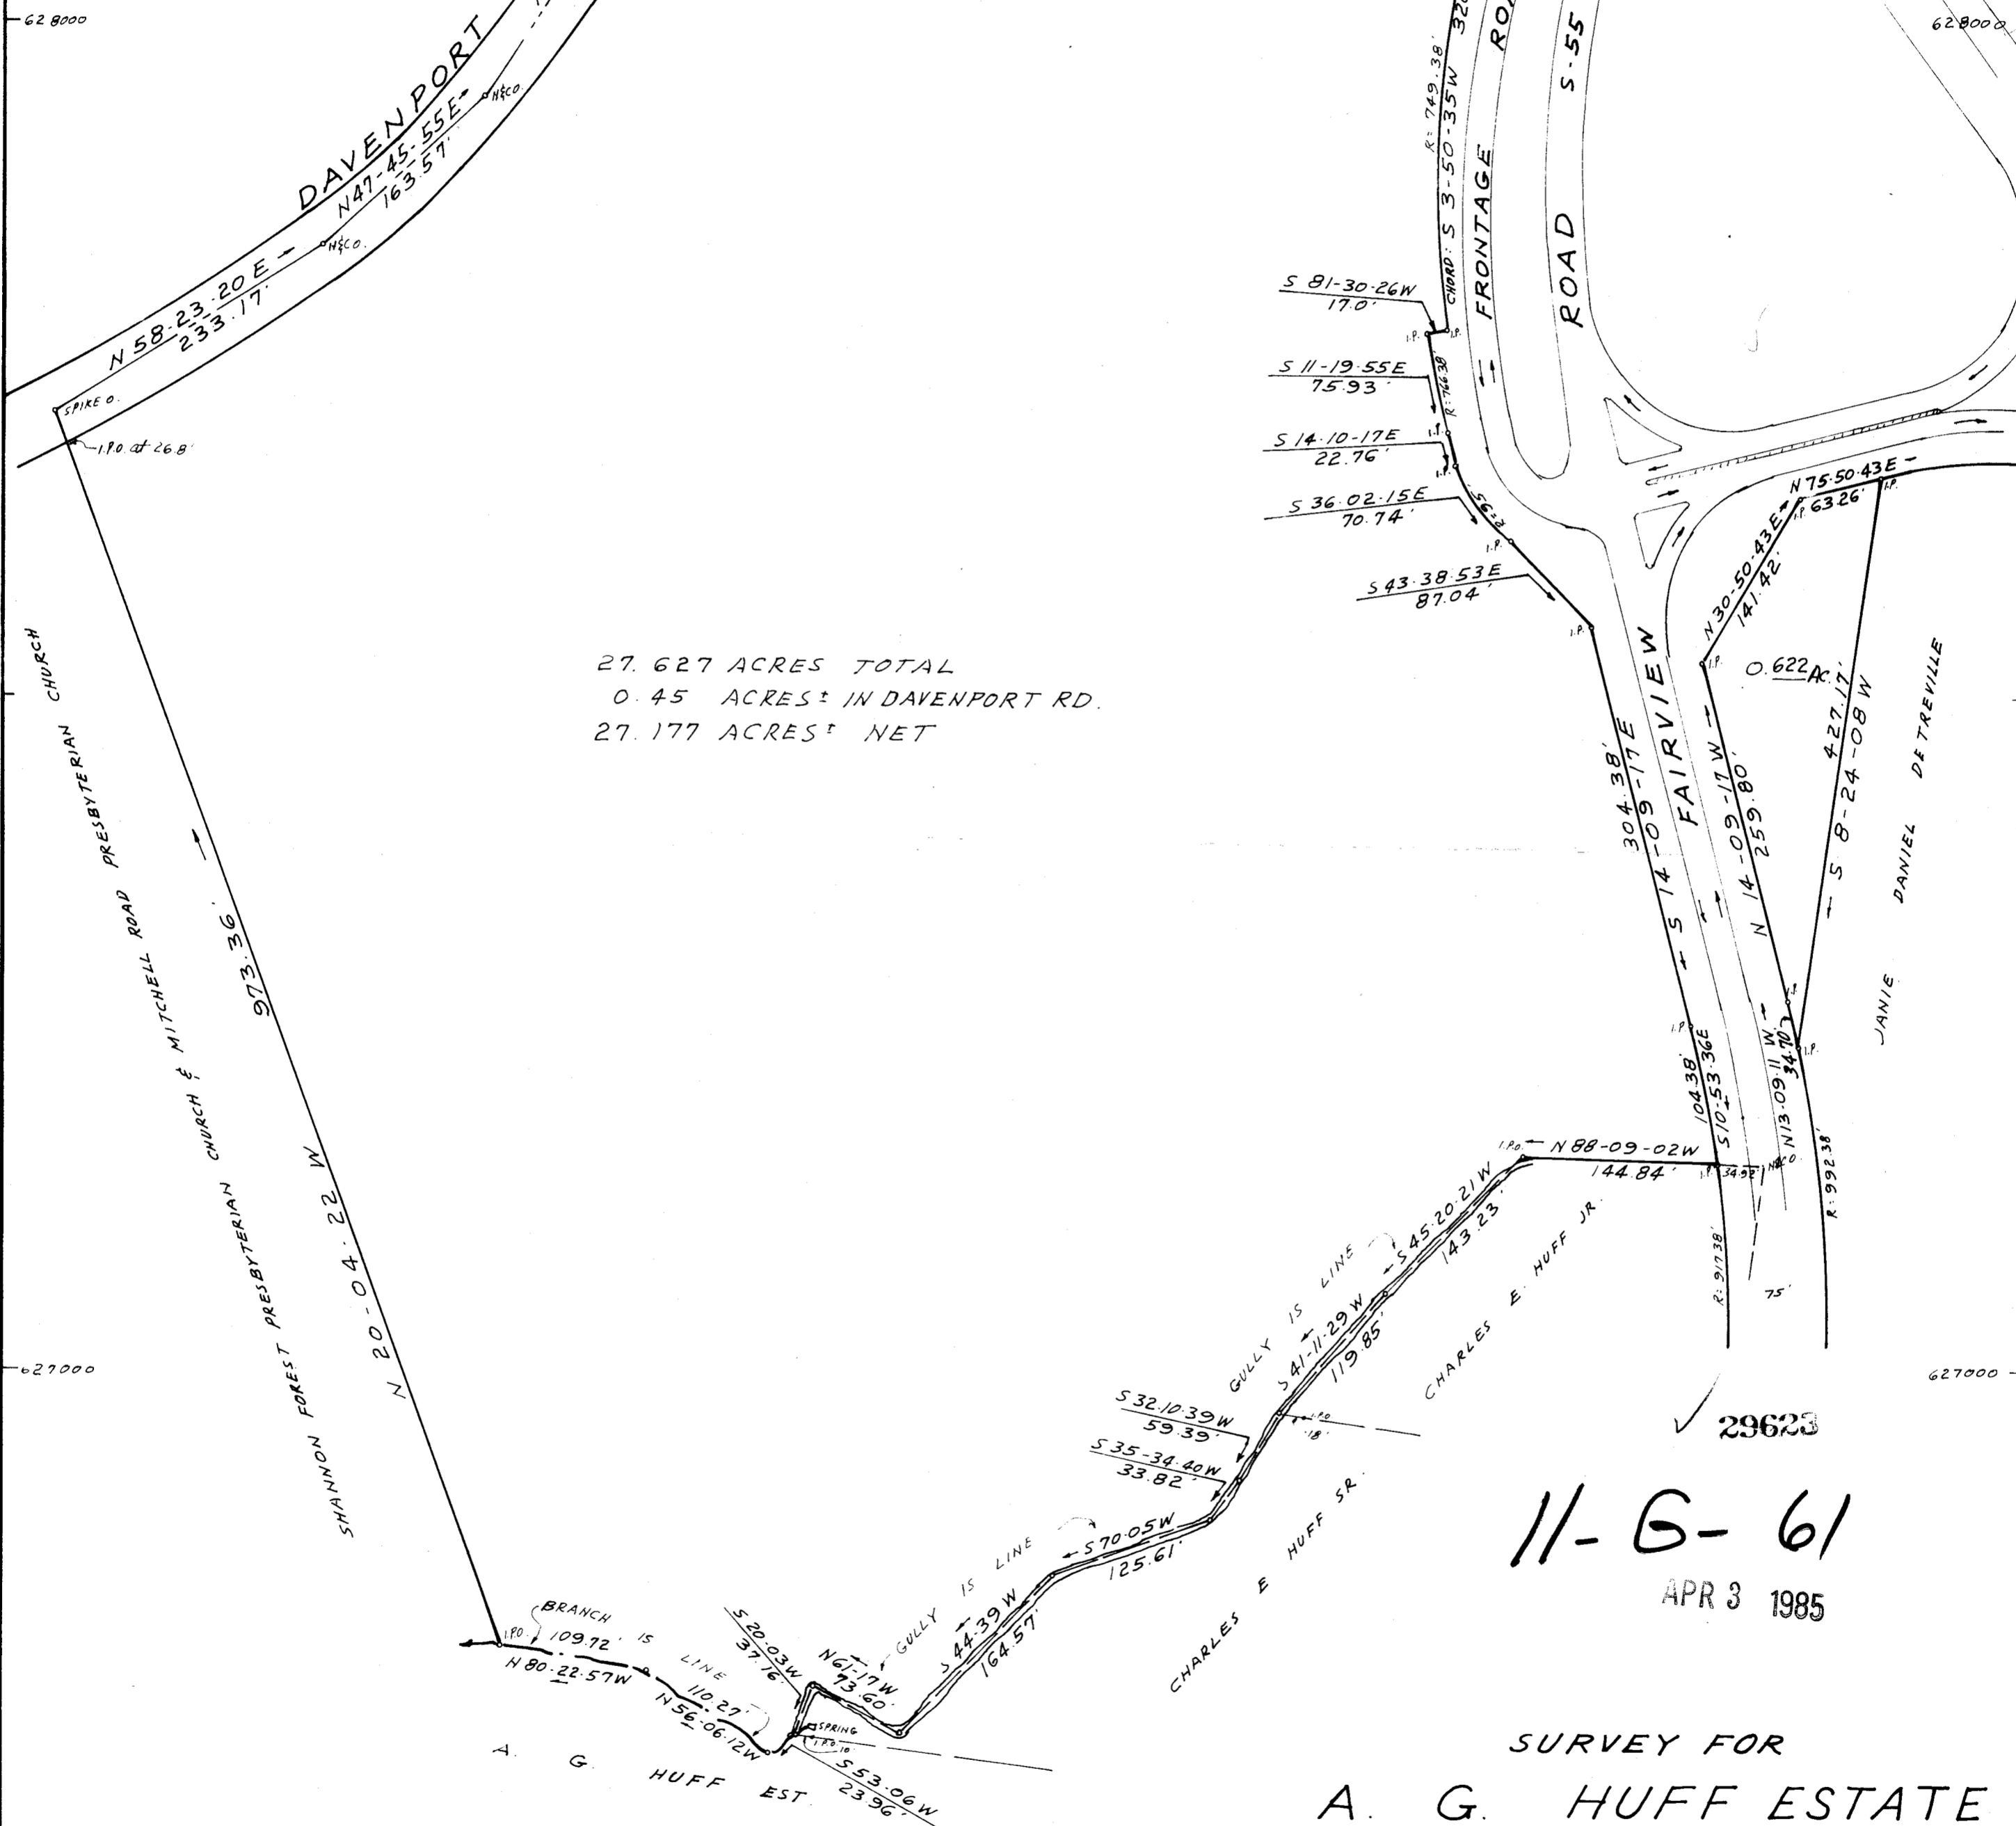


27.627 ACRES TOTAL
0.45 ACRES± IN DAVENPORT RD.
27.177 ACRES± NET

11-G-61
APR 3 1985

SURVEY FOR
A. G. HUFF ESTATE
NEAR SIMPSONVILLE - GREENVILLE CO. S.C.
AUG. 13, 1984

SCALE 1" = 100'

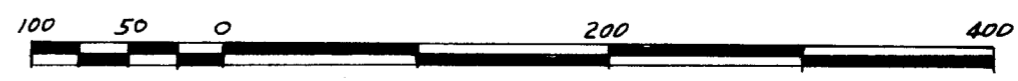

I CERTIFY THAT THE RATIO OF PRECISION OF THE FIELD SURVEY IS 1/10,000 AND AREA WAS COMPUTED BY DMD METHOD.

REGISTERED
SOUTH CAROLINA
LAND SURVEYOR
NO. 1347
C. O. RIDDLE
R.L.S. # 1347

C. O. RIDDLE SURVEYING CO. Greenville, S.C.