



LEGEND

- P.B. POWER BOX
- W.M. WATER METER
- ▲ W.V. WATER VALVE
- M.H. SEWER MANHOLE
- C.B. CATCH BASIN
- ⊕ F.H. FIRE HYDRANT
- ⊠ T. TRANSFORMER
- S.C. SPRINKLER CONTROL
- UNIT BOUNDARY
- - - COMMON ELEMENTS
- ▨ LIMITED COMMON ELEMENTS

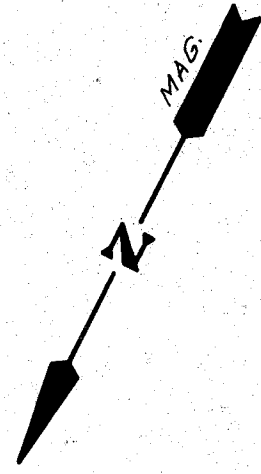

GREENVILLE COUNTY RECREATION COMMISSION


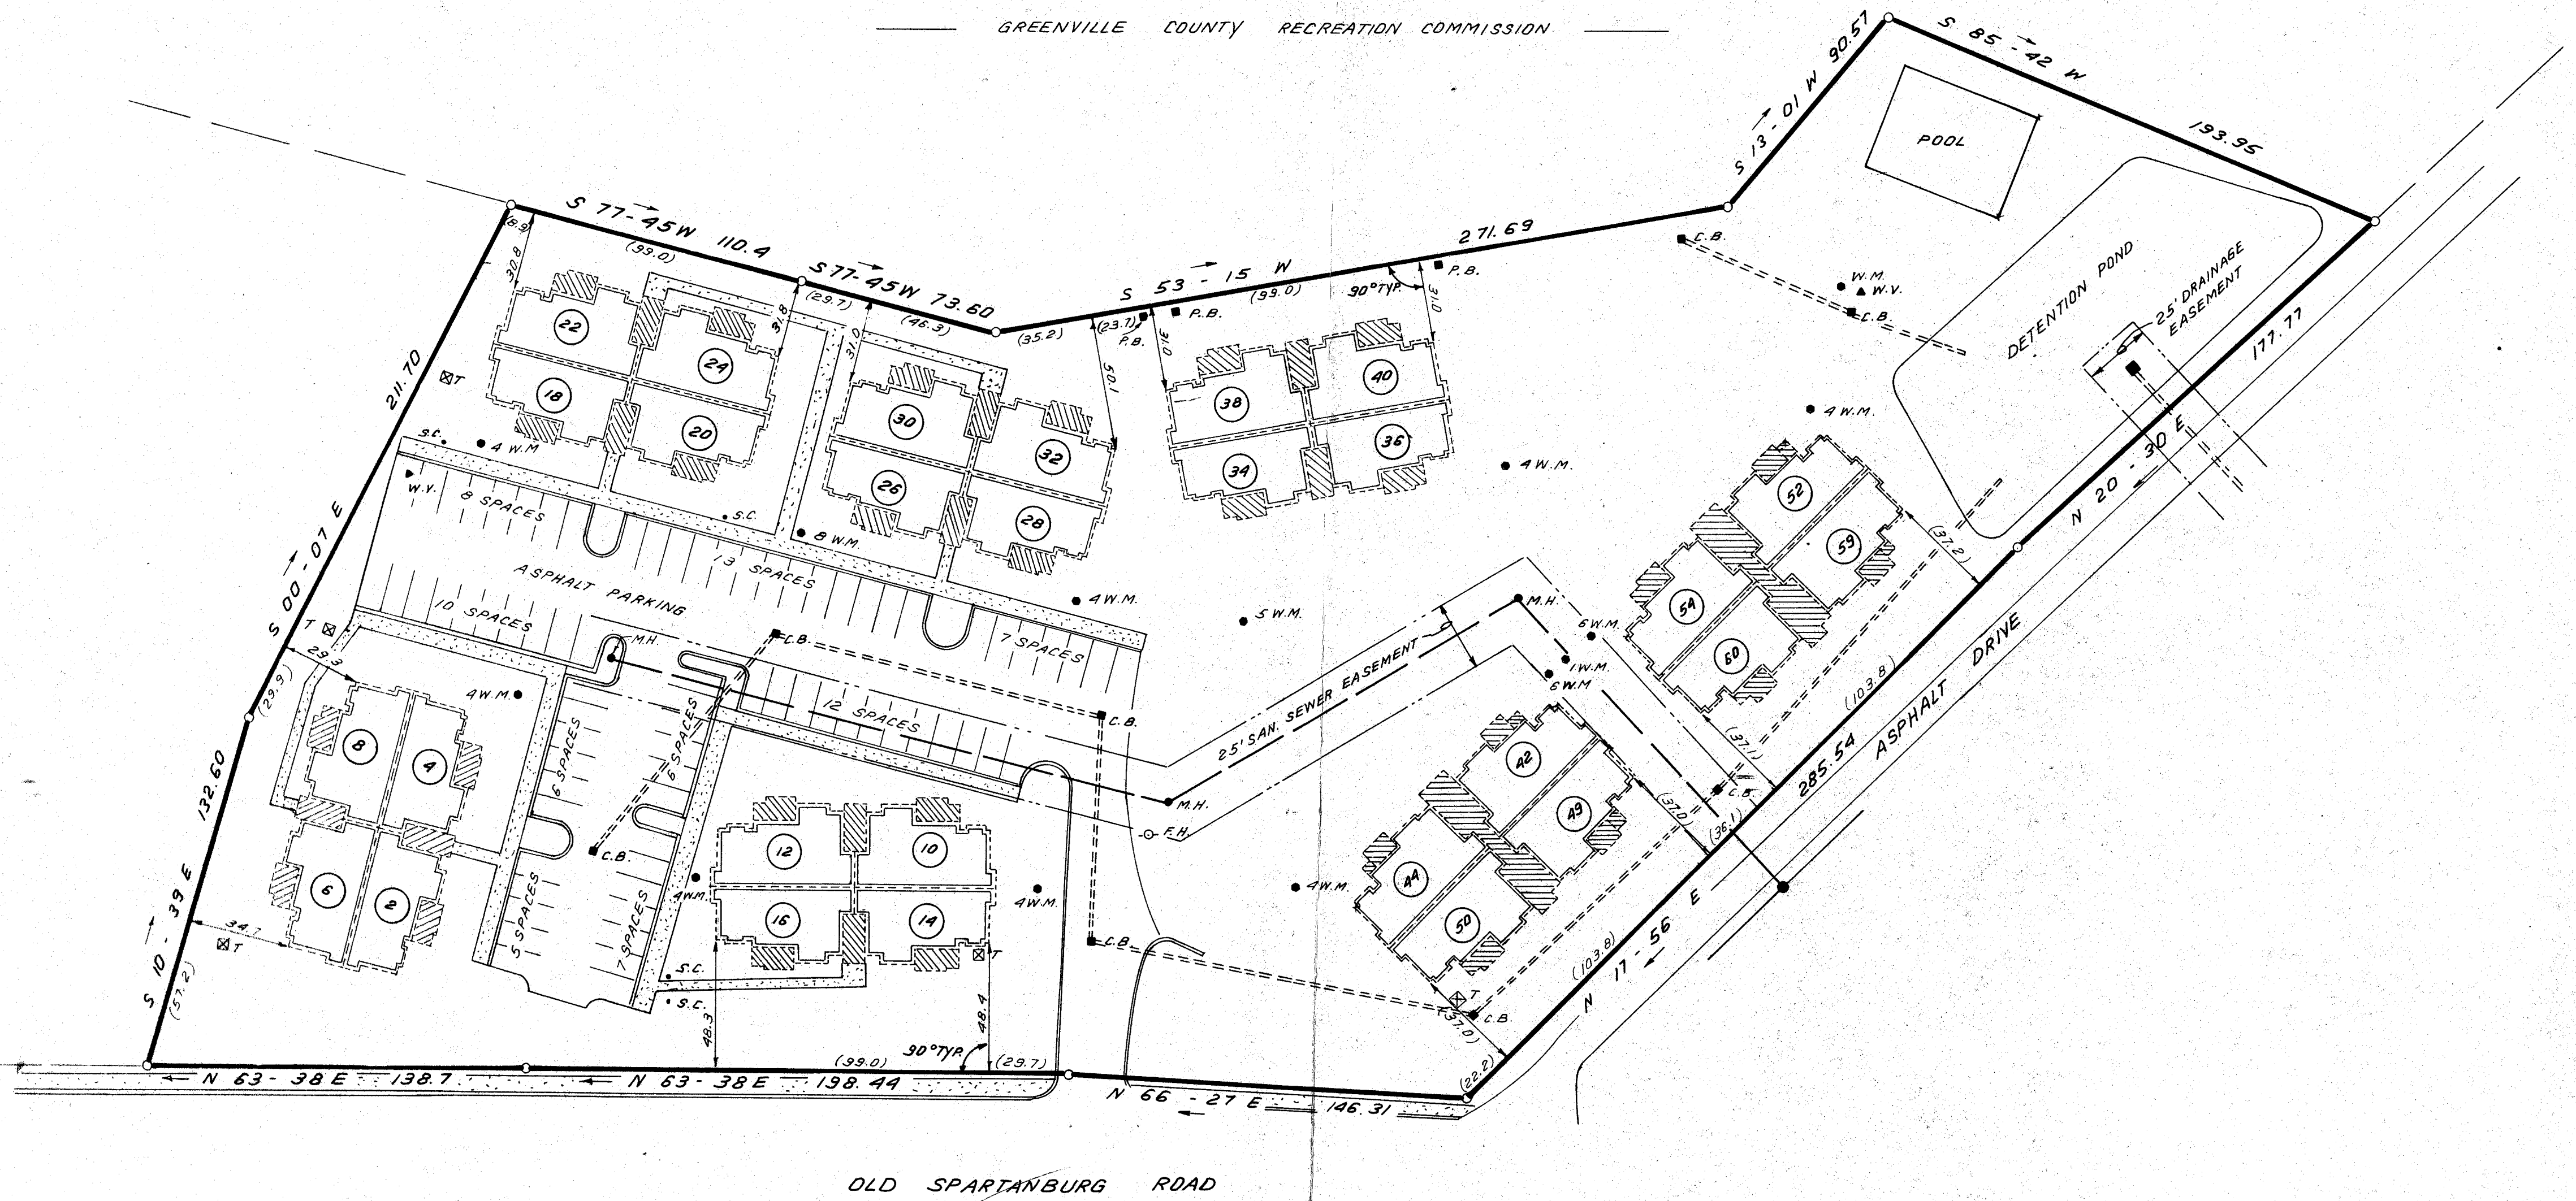


OLD SPARTANBURG ROAD

SECOND FLOOR CONTAINING A TOTAL OF 28 UNITS

30157 ✓ 11-G-75
APR 8 1985

FILED
GREENVILLE CO. S.C.
APR 8 3 31 PM '85
DONNIE S. TANNERSLEY
R.M.C.

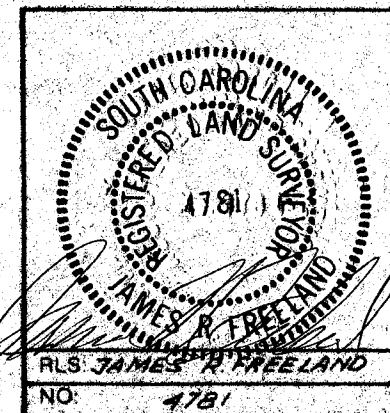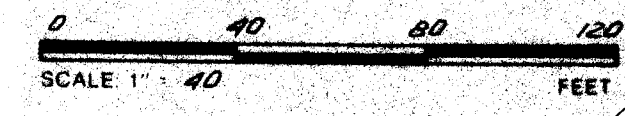

STATE OF SOUTH CAROLINA
GREENVILLE COUNTY

PARKVIEW
HORIZONTAL PROPERTY REGIME
SECOND FLOOR
EXHIBIT "A"

FREELAND & ASSOCIATES Engineers & Land Surveyors 318 WEST STONE AVENUE GREENVILLE, S.C. (803) 271-4924	
PLAT BOOK	
DEED BOOK	
TAX MAP	
PARTY CHIEF J.L.	
DRAWN B.F.	
DATE 11-13-84	
DWG. NO. 10,272	