




FILED
 GREENVILLE CO. S.C.
 APR 10 3 50 PM '85
 DONNIE S. WALKER
 R.M.C.

SURVEY FOR
 CHANDLER RENTAL PROPERTIES, INC.

GREENVILLE CO. S. C.
 Scale 1" = 50' April 5, 1985
 T.H. Walker Jr. Reg. L.S. 3182
 300 Maple Dr. Mauldin, S. C.



Error of closure 1/4243

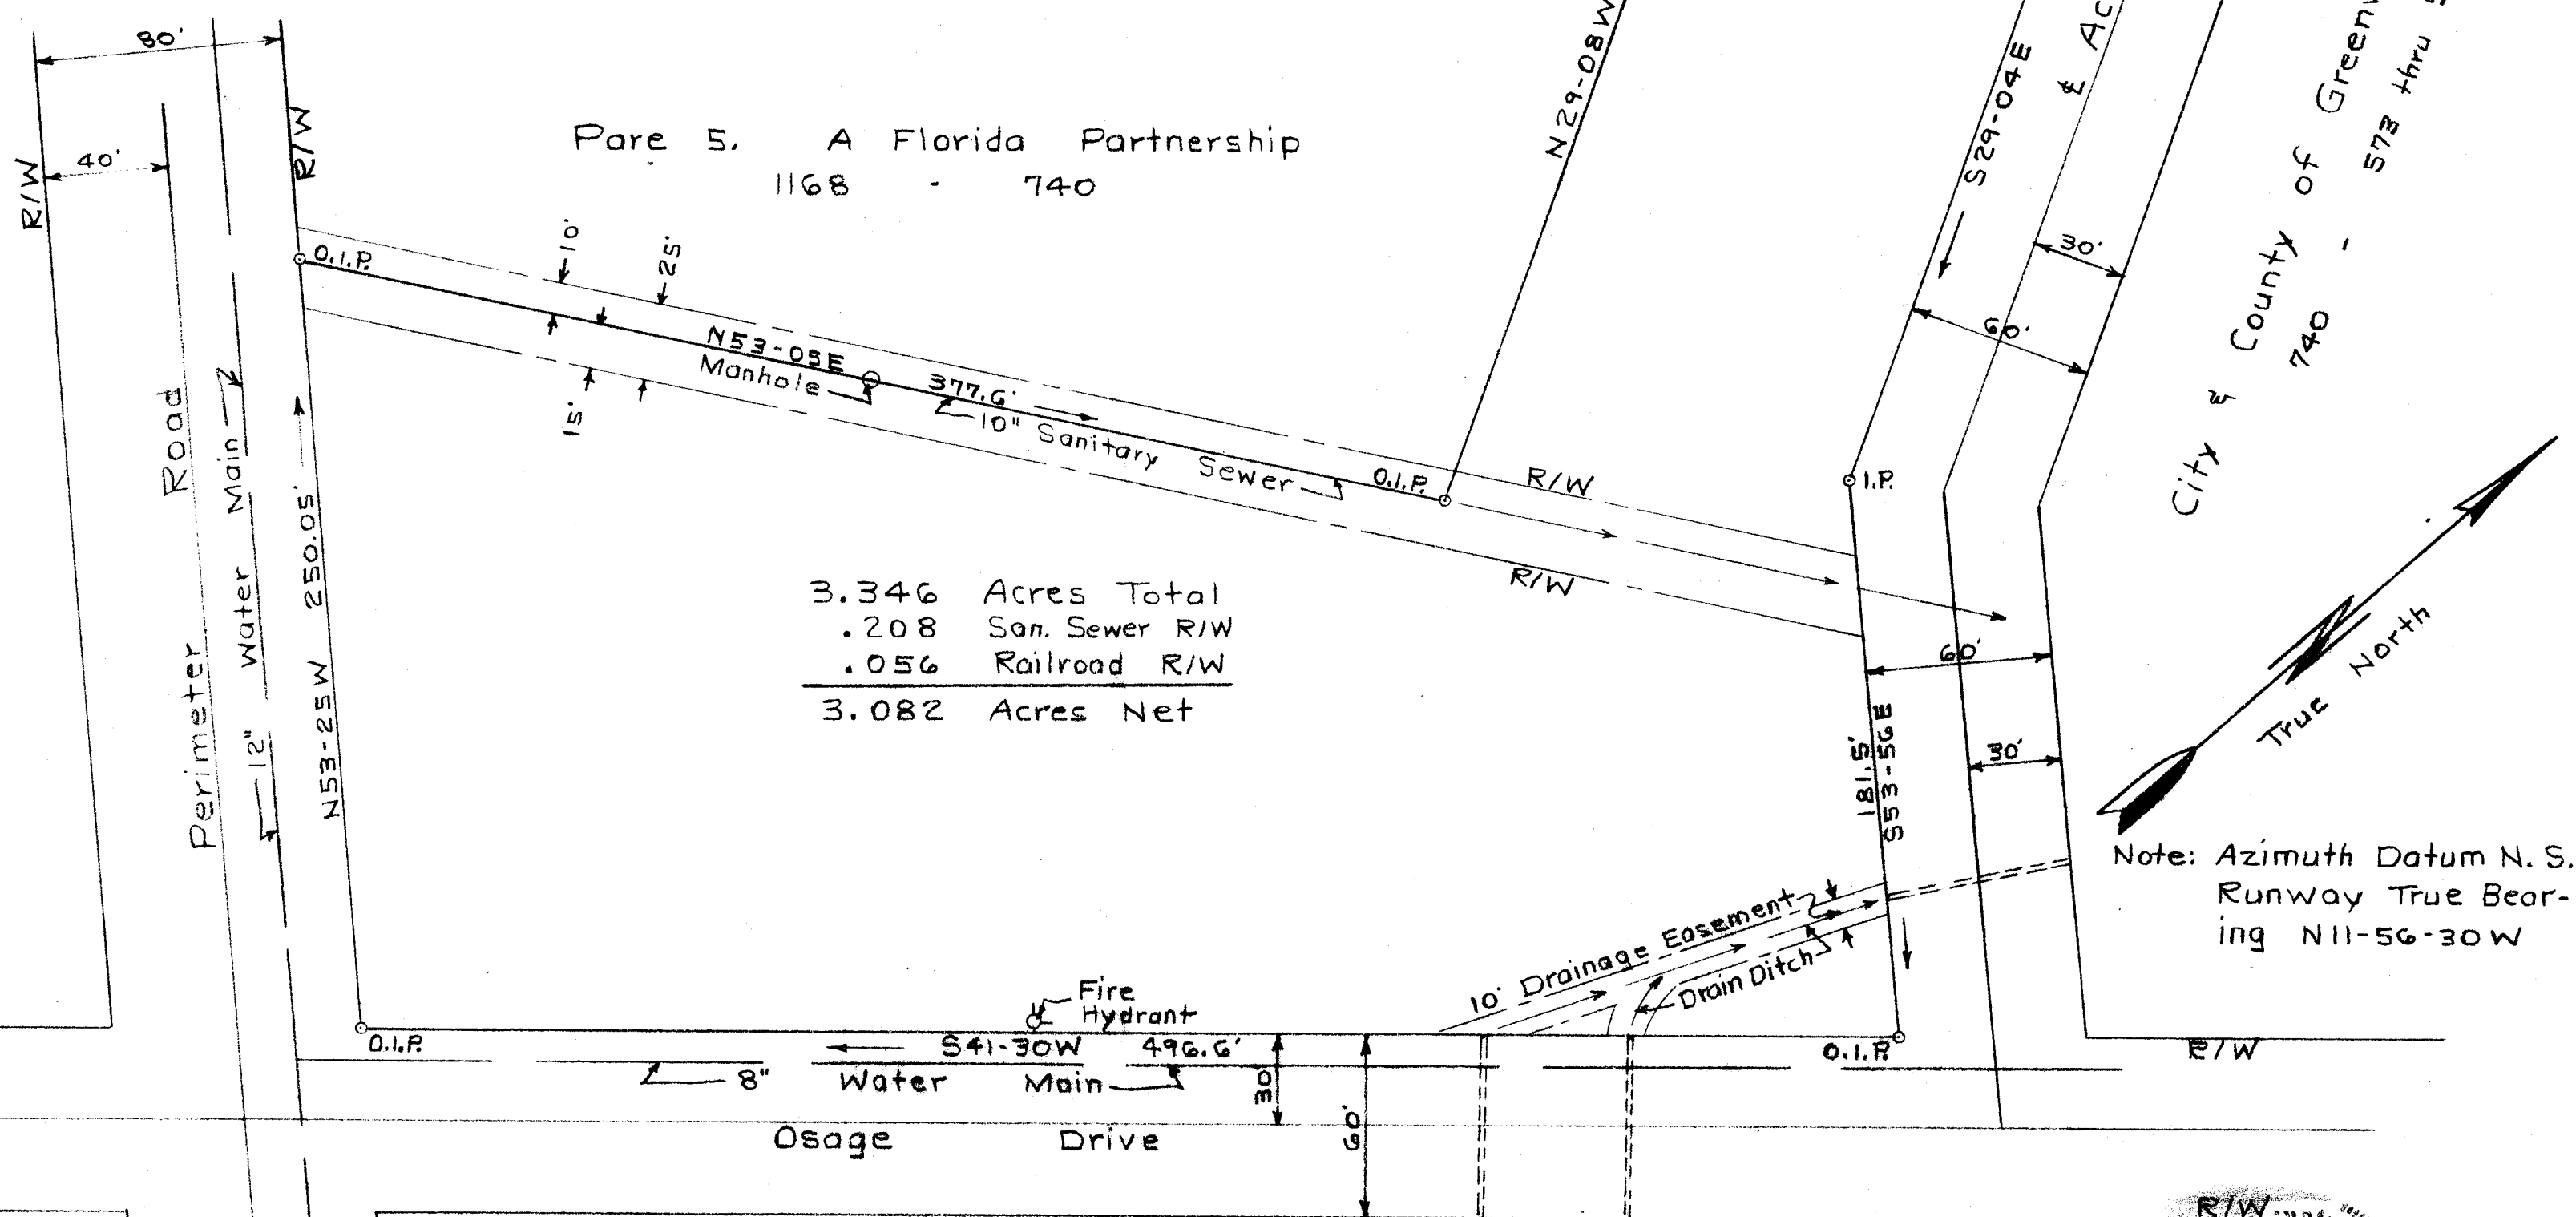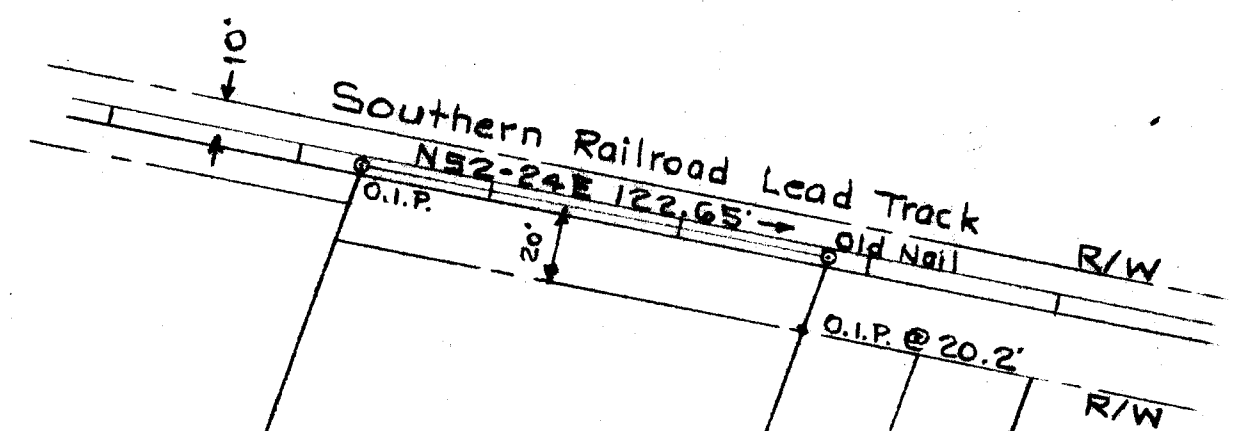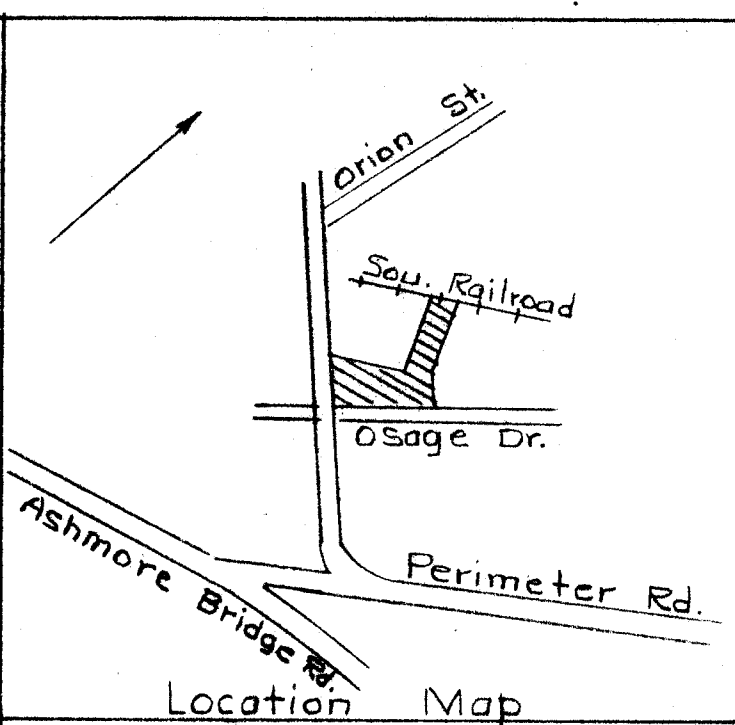


3.346	Acres Total
.208	San. Sewer R/W
.056	Railroad R/W
<u>3.082</u>	Acres Net

Note: Azimuth Datum N. S.
 Runway True Bearing
 N11-56-30W

APR 10 1985

116-77
 30434

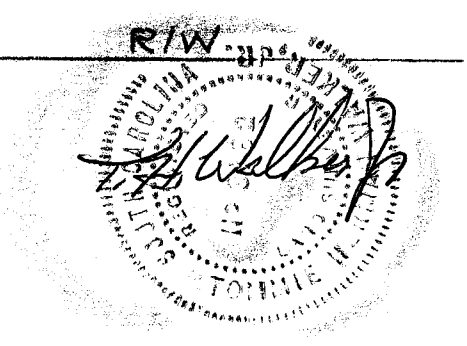

Ref. Survey by Campbell & Clarkson dated 9-14-73 and Recorded in P.B. 5-F at Pg. 51. Tax Map Ref. 400.1-1-24.

MICROFILMED