
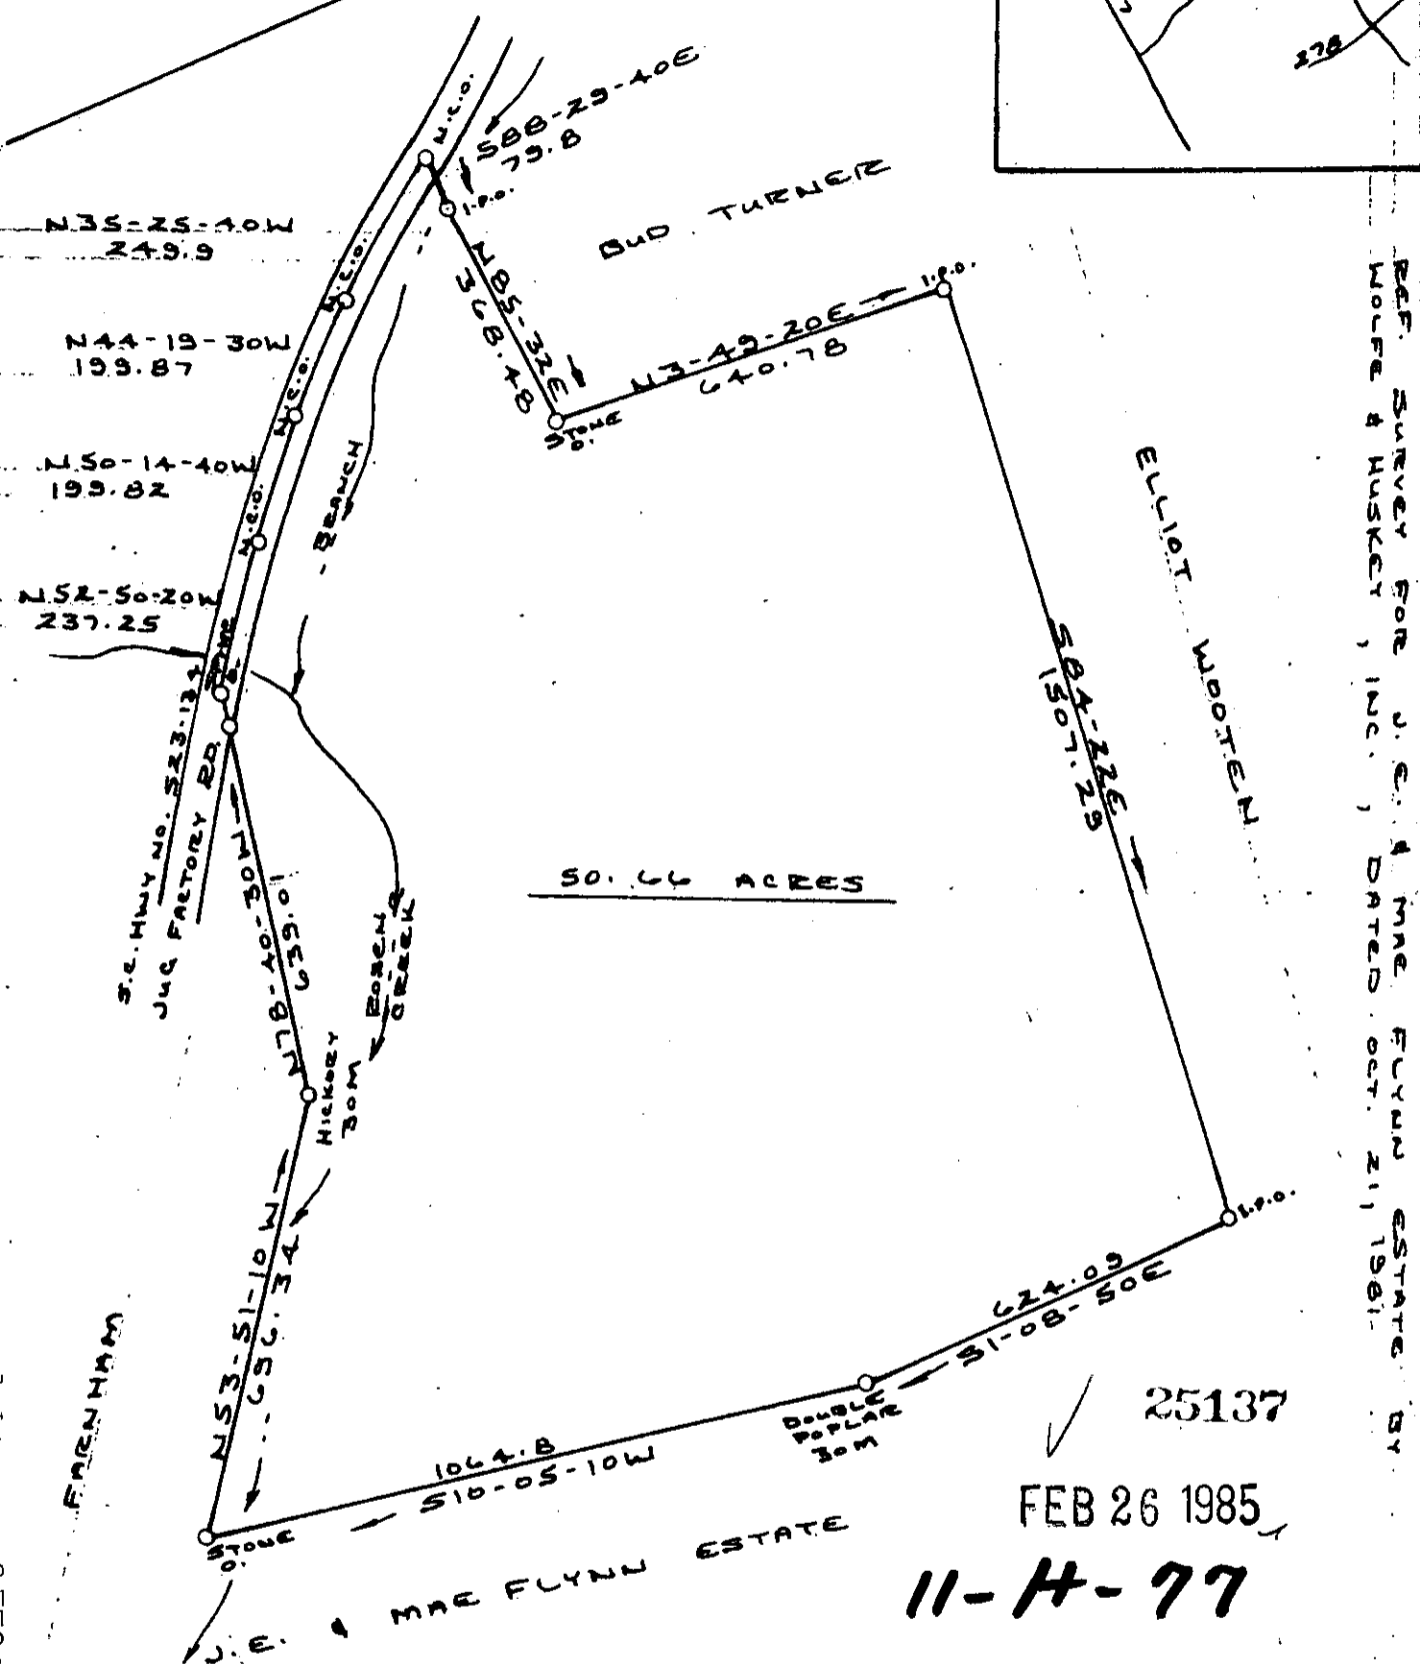


AF 13927

FILED
GREENVILLE CO., S.C.

FEB 26 4 38 PM '85

DONNIE S. JANKERLEY
R.L.C.

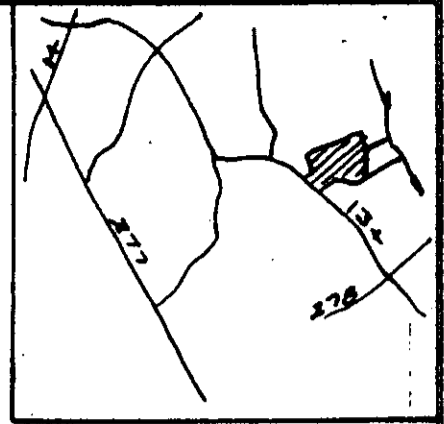

REF. SURVEY FOR J.E. & MAE FLYNN ESTATE BY
WOLFE & HUSKEY, INC., DATED OCT. 21, 1981.

50.66 ACRES

25137

FEB 26 1985

11-4-77

THIS IS TO CERTIFY THAT ON THE ABOVE DATE, I SURVEYED THE PROPERTY HEREON AND THE LINES ARE AS SHOWN. THE BUILDINGS OR WALLS DO NOT ENCR OACH ON THE ADJOINING PROPERTY AND THE BUILDINGS OR WALLS ON ADJOINING PROPERTY DO NOT ENCR OACH ON THIS EXCEPT AS SHOWN.

RATIO OF PRECISION IS 1/10,000², AREA BY COMPUTER

SURVEY FOR
ASPEN CORPORATION
BIRCHWOOD TRACT



COUNTY GREENVILLE	STATE SOUTH CAROLINA	BLOCK MAP
DATE SEPT. 4, 1984	SCALE 1" = 300'	DEEDBOOK
JOE E. MITCHELL REGISTERED LAND SURVEYOR, WOODRUFF, S.C.		

SEAL

SIGNED