
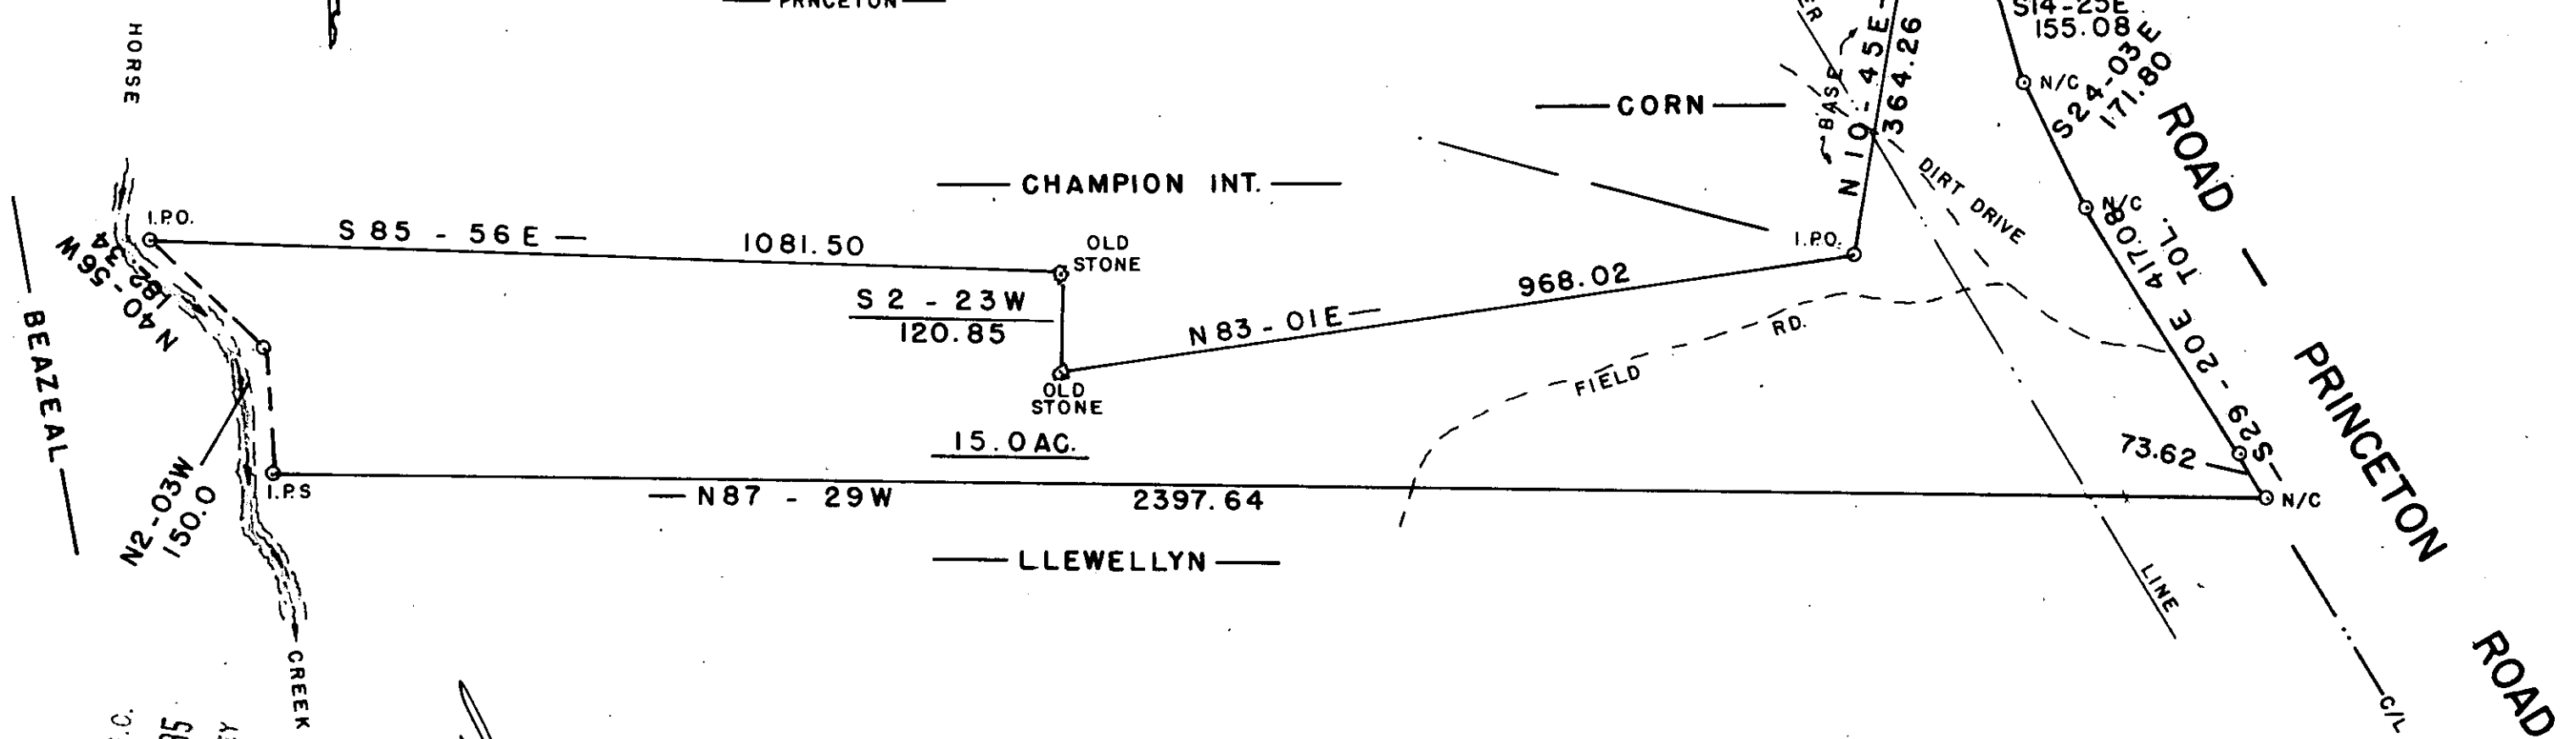


MICROFILMED

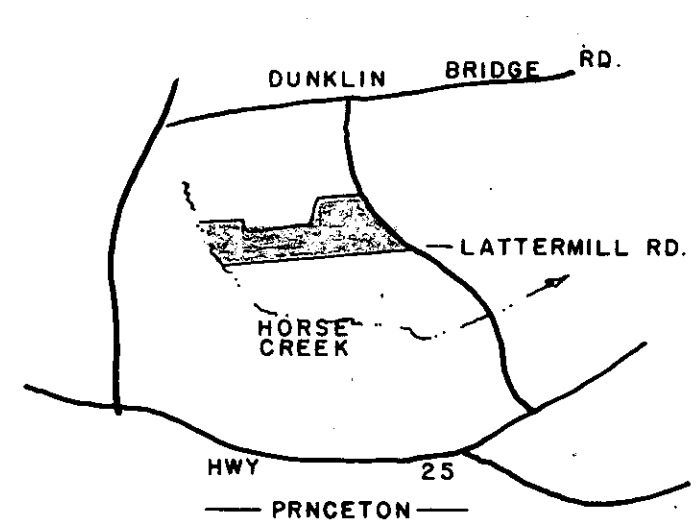

SURVEY FOR

EDWARD K. GOSNELL

GREENVILLE CO. SOUTH CAROLINA

WEBB SURVEYING & MAPPING GROUP

P.O. BOX 4756 - 29608

200 0 200 400

SCALE 1" = 200 FT.

DATE APR 10 1985

5.00CI

30407

11-K-44

REF-BLK. BK. 571.3 - I - PT. II. I

- I HEREBY CERTIFY THE RATIO OF PERECSON OF THE FIELD SURVEY IS 1/ 75.00 THE AREA WAS DETERMINED BY D. M. D. CALCULATION
- I HEREBY CERTIFY THAT THE PROPERTY LINES AND ANY IMPROVMENTS ARE CORRECT AND NO VISIBLE ENCROACHMENTS EXIST UNLESS OTHERWISE SHOWN
- THIS PROPERTY IS SUBJECT TO ANY EASEMENTS OR RIGHT OFWAYS OF RECORD OR NOT OF RECORD
- THIS _____ IS NOT WITHIN A FLOOD HAZARD AREA

FILED GREENVILLE CO. S.C.
APR 10 12 10 PM '85
BONNIE S. FISHERSLEY R.M.C.
WEBB
REGISTERED 1577 LAND SURVEYOR SOUTH CAROLINA

CREEK IS THE LINE

THE PRINT MACHINE, INC. NS698A

5-203