
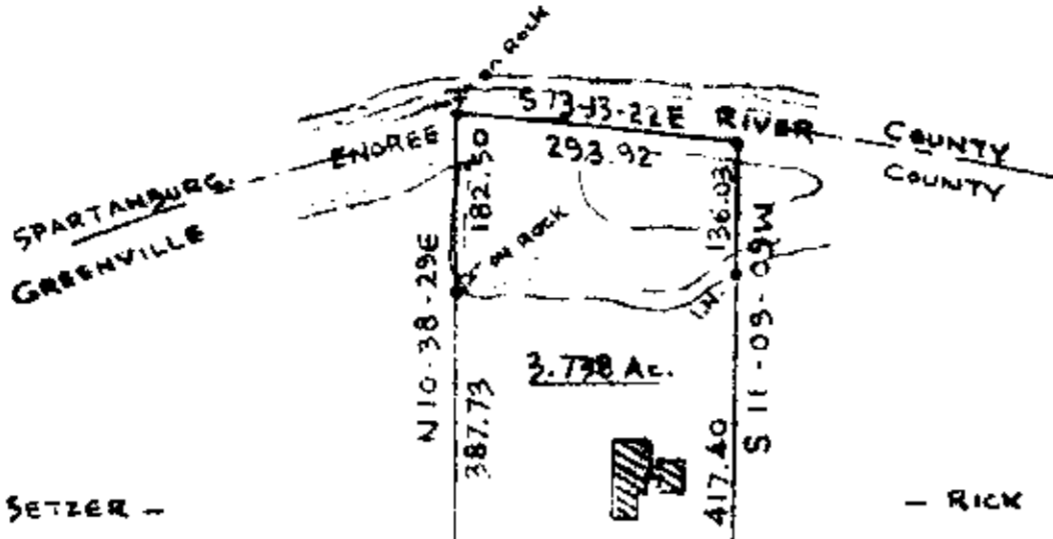


FILED  
GREENVILLE CO., S.C.

APR 23 4 20 PM '85


DONALD W. SLESLEY  
R.M.C.

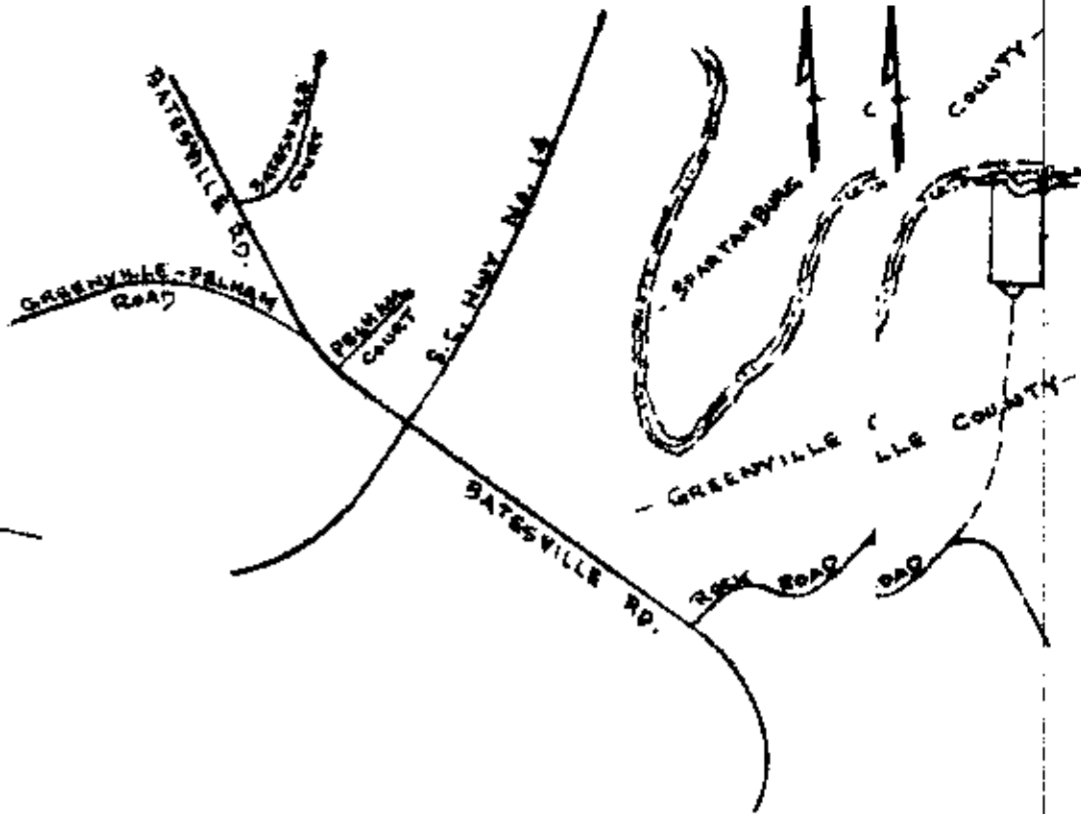

- RICK A. SETZER -

- RICK A. SETZER -

LOCATION MAP 1P

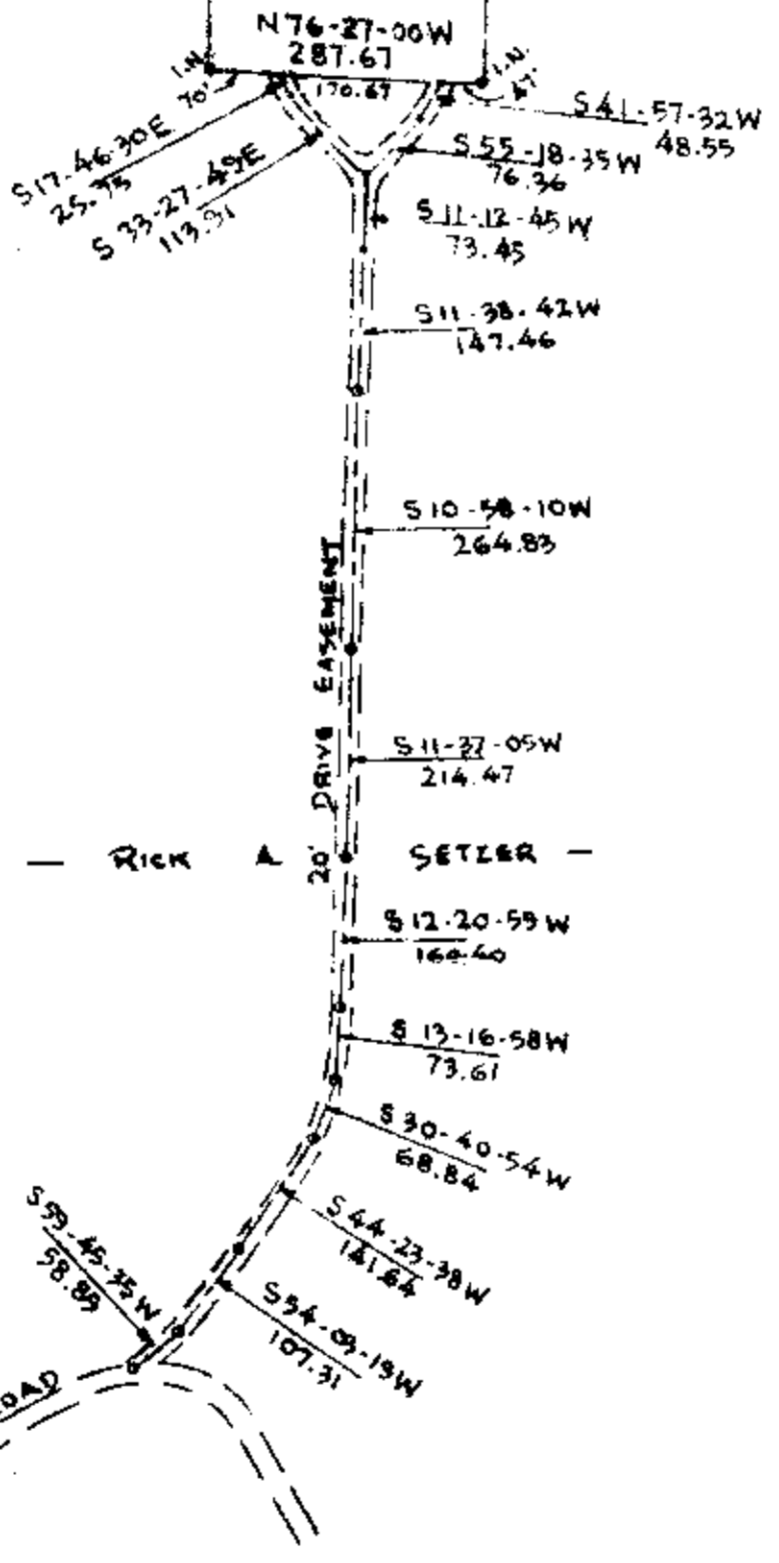

- RICK A. SETZER -

31815 ✓

11-K-82  
APR 23 1985

SURVEY FOR  
RICK A. SETZER  
GREENVILLE CO., SOUTH CAROLINA A  
SCALE 1"=200' OCT. 10, 1984  
200 100 0 200 400 0

I HEREBY CERTIFY THAT THE RATIO OF  
PRECISION OF THE FIELD SURVEY IS  
1/10,000+ AS SHOWN AND THE AREA  
WAS DETERMINED BY THE D.M.D. METHOD.

*James D. Cain*  
SURVEYOR

RLS No. 3320

1/10. IRON PIN OLD  
1/10. IRON PIN NEW

1232351 A