



FILED
 GREENVILLE CO. S.C.
 APR 23 4 19 PM '85
 DONNIE S. TANKERSLEY
 R.M.C.



31816 ✓ 11-K-83

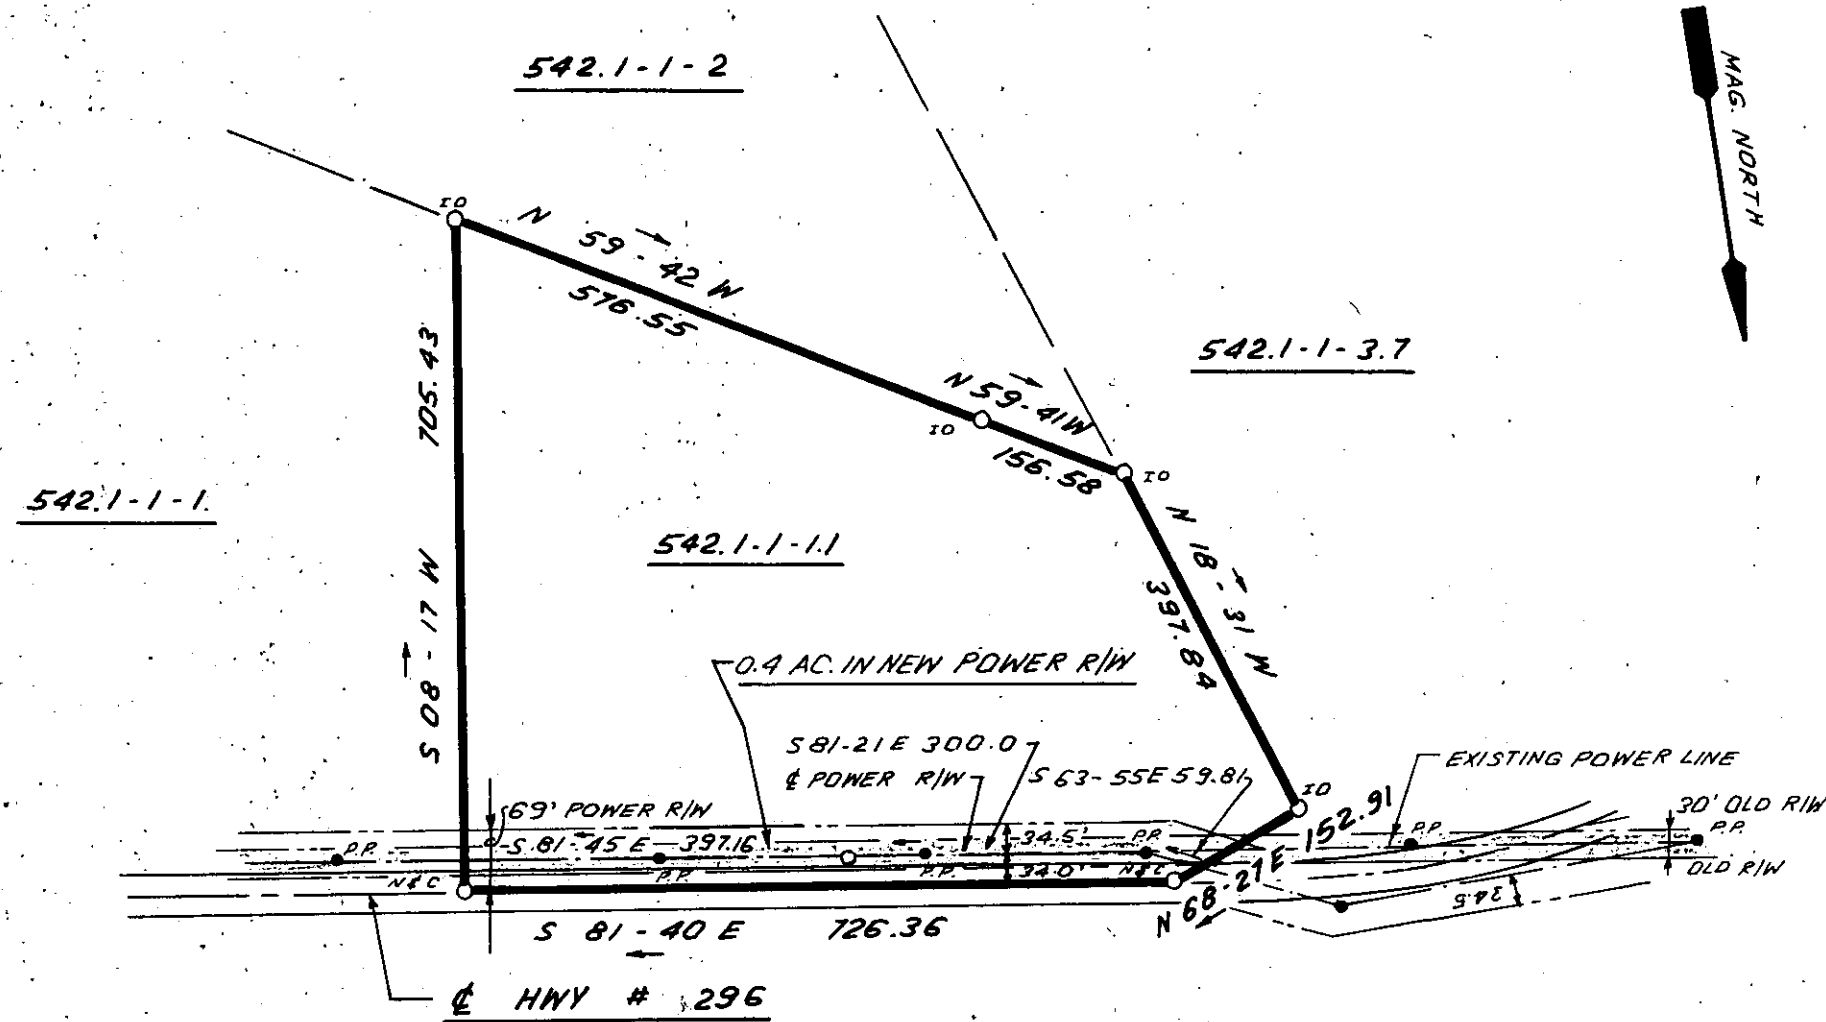

I HEREBY CERTIFY THAT THE RATIO OF PRECISION OF THE FIELD SURVEY IS 1:5000 AS SHOWN HEREON AND THAT THE AREA WAS DETERMINED BY DMD METHOD.

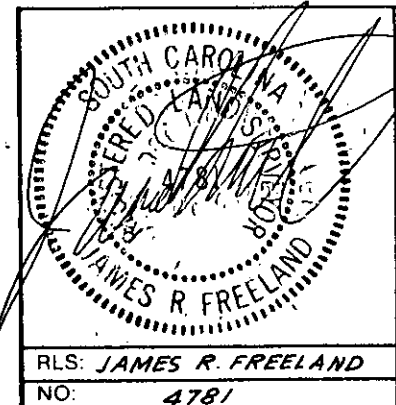

STATE OF SOUTH CAROLINA
 GREENVILLE COUNTY

LAURENS ELECTRIC COOPERATIVE
 TRANSMISSION LINE

DOROTHY RYAN TRACT

FREELAND & ASSOCIATES
 Engineers • Land Surveyors
 318 WEST STONE AVENUE.
 GREENVILLE, S.C.
 (803) 271-4924

PLAT BOOK	
DEED BOOK	
TAX MAP	542.1-1-1.1
PARTY CHIEF	
DRAWN	I.R.
DATE	12-10-84
DWG. NO.	12100-15

RLS: JAMES R. FREELAND
 NO: 4781

THE PRINT MACHINE, INC. N41289