



RECORDER'S MEMORANDUM
ALL BLACKOUTS, ADDITIONS AND CHANGES
WERE PRESENT AT THE TIME THE INSTRUMENT
WAS FILED AND RECORDED.

REF: PLAT BY JOHN C. SMITH
DATED 31 JAN 1967, REMAINDER
OF H.L. EVANS PROPERTY.
PLAT NOT RECORDED.
DEED BOOK 412 @ P. 482.

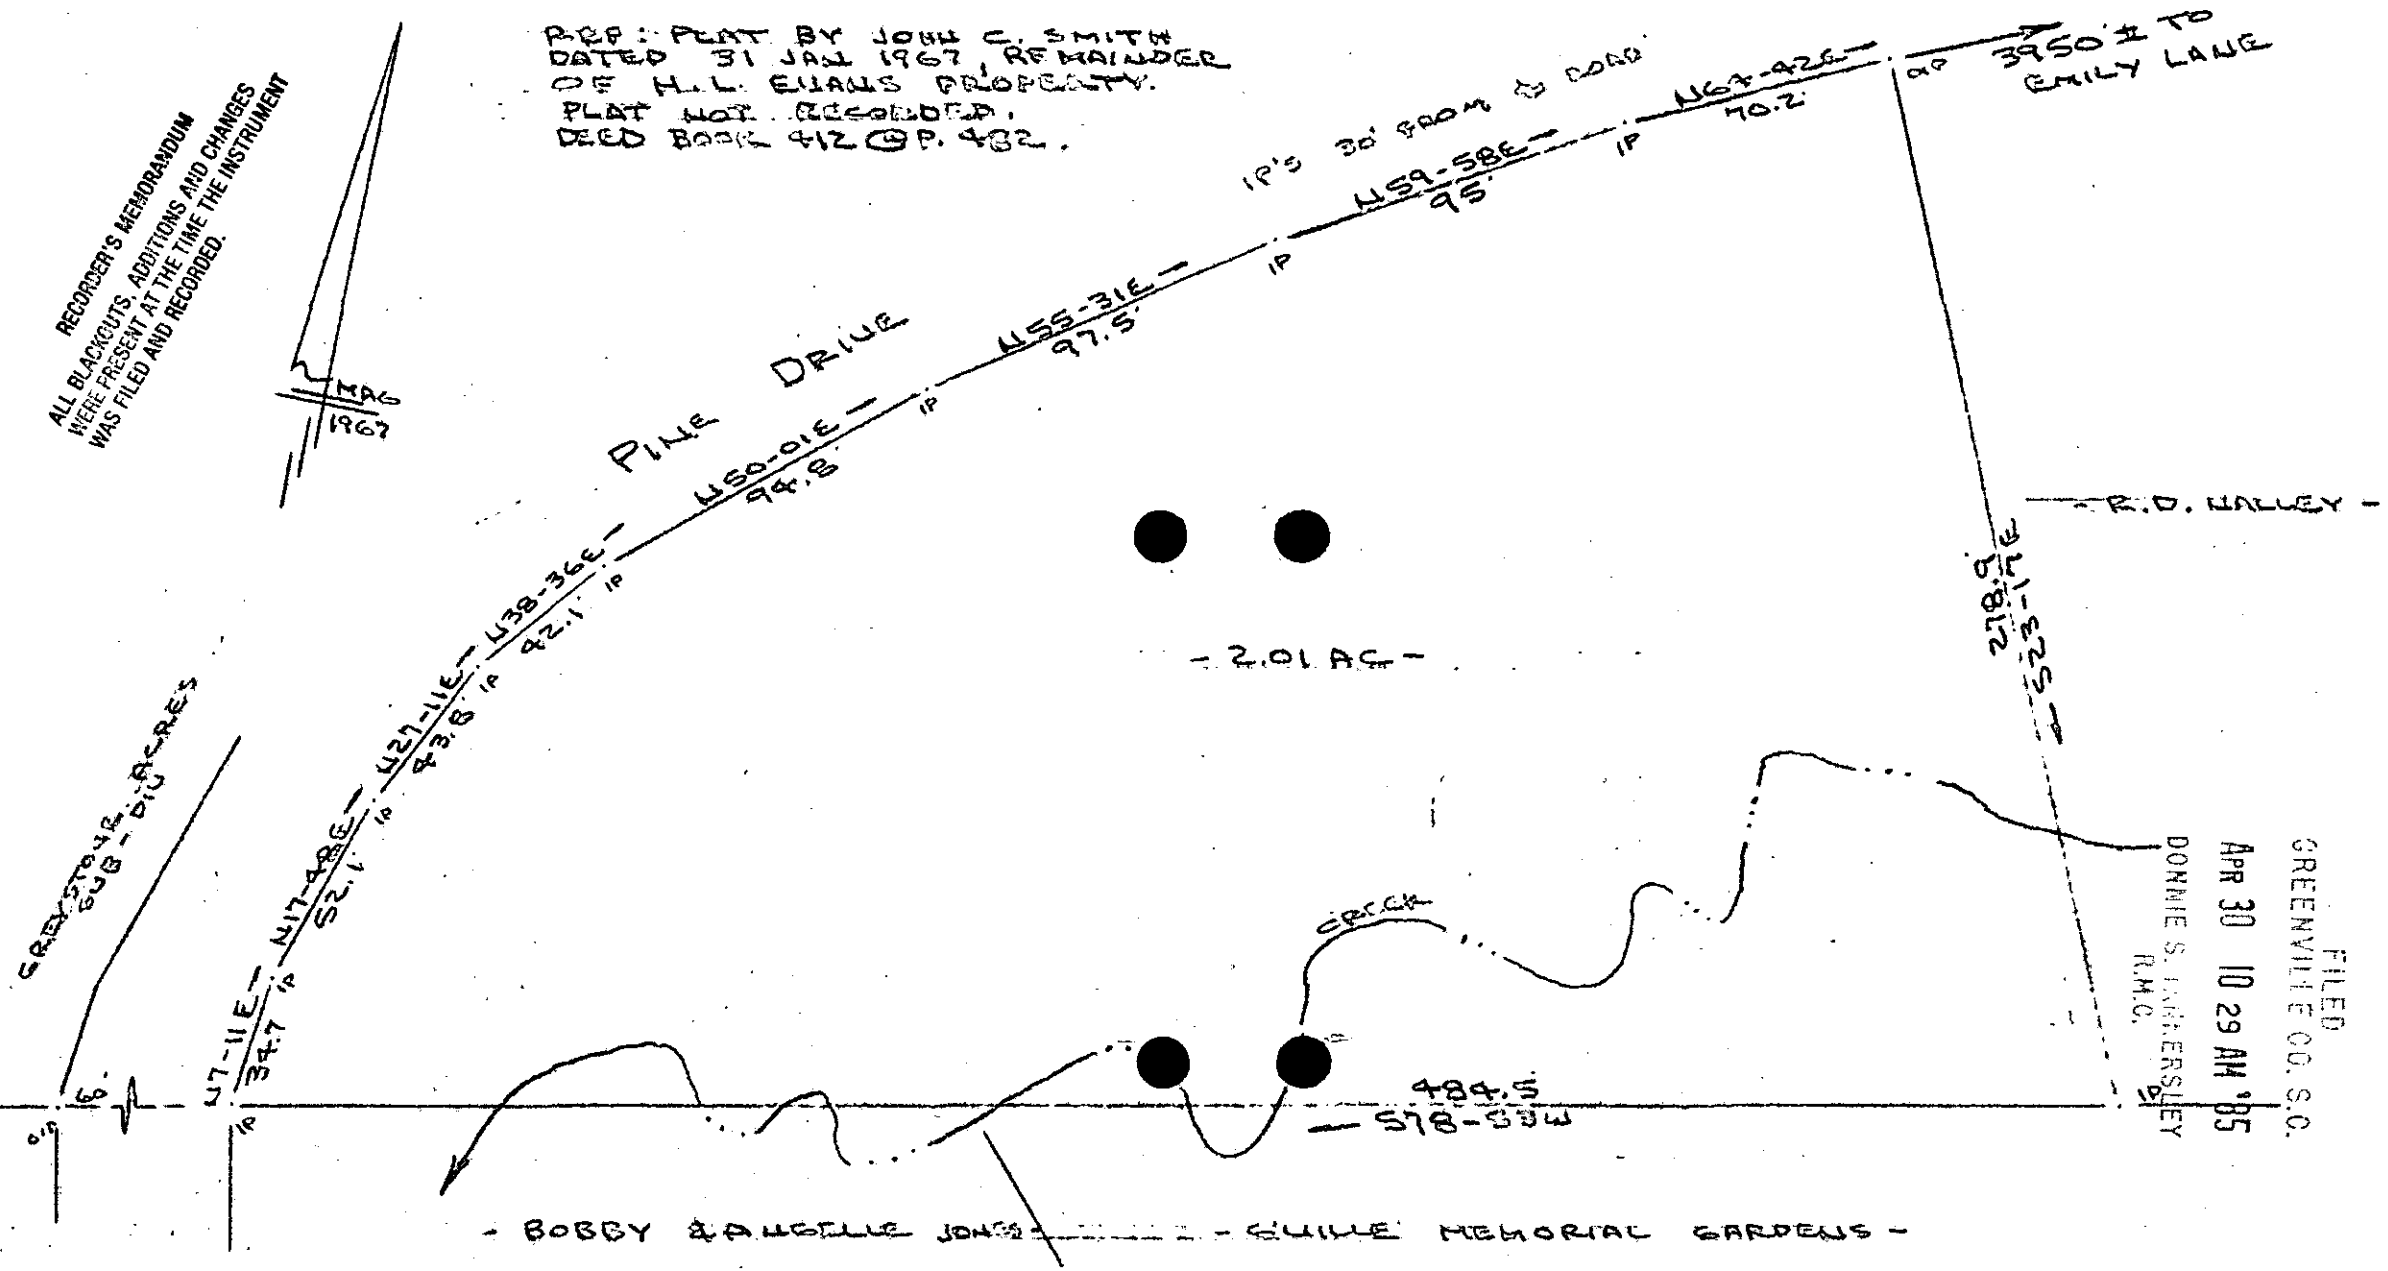

FILED
GREENVILLE CO. S.C.
APR 30 10 29 AM '85
DONNIE S. JEFFERSON
R.M.C.

SURVEY FOR
MICHAEL A. LANDRETH
NEAR GREENHILL, GREENVILLE CO., S.C.
SCALE: 1"=50' 10 APR 1985

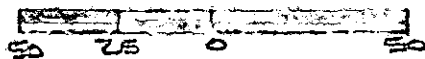

I Certify That The Ratio Of Precision Of The Field Survey
is 1/5000 As Shown Above And For The Area
Determined By D.M.D. Method.

R. B. Bruce
R. B. BRUCE

11-M-72

CAROLINA SURVEYING CO.
112 HANLY ST.
GREENVILLE, S.C.

602-1-1-PTB

UNRECORDED