

MICROFILMED



FILED
GREENVILLE CO. S.C.

MAY 3 11 26 AM '85

DONNIE S. WALKERSLEY
R.M.



JACK BATES

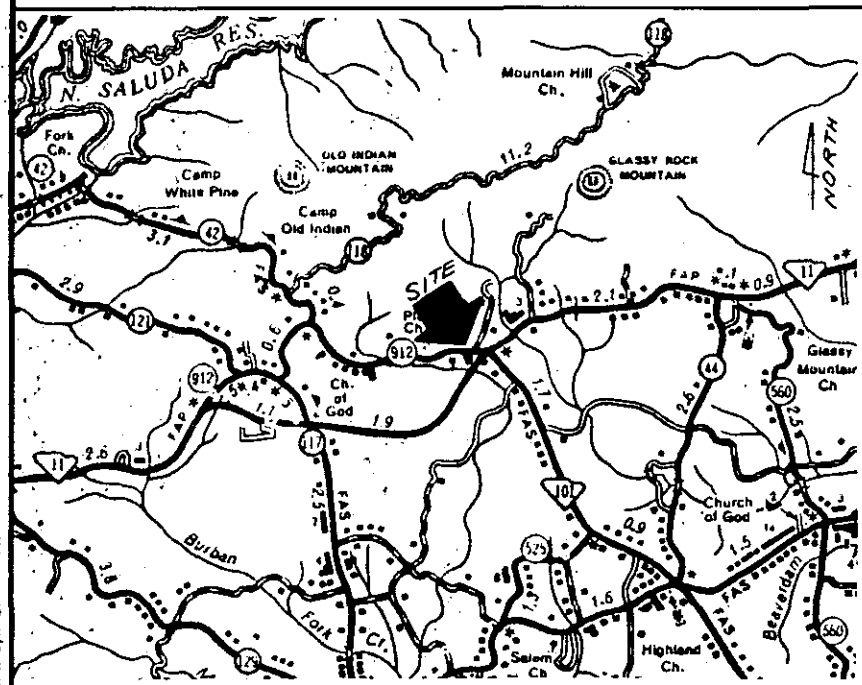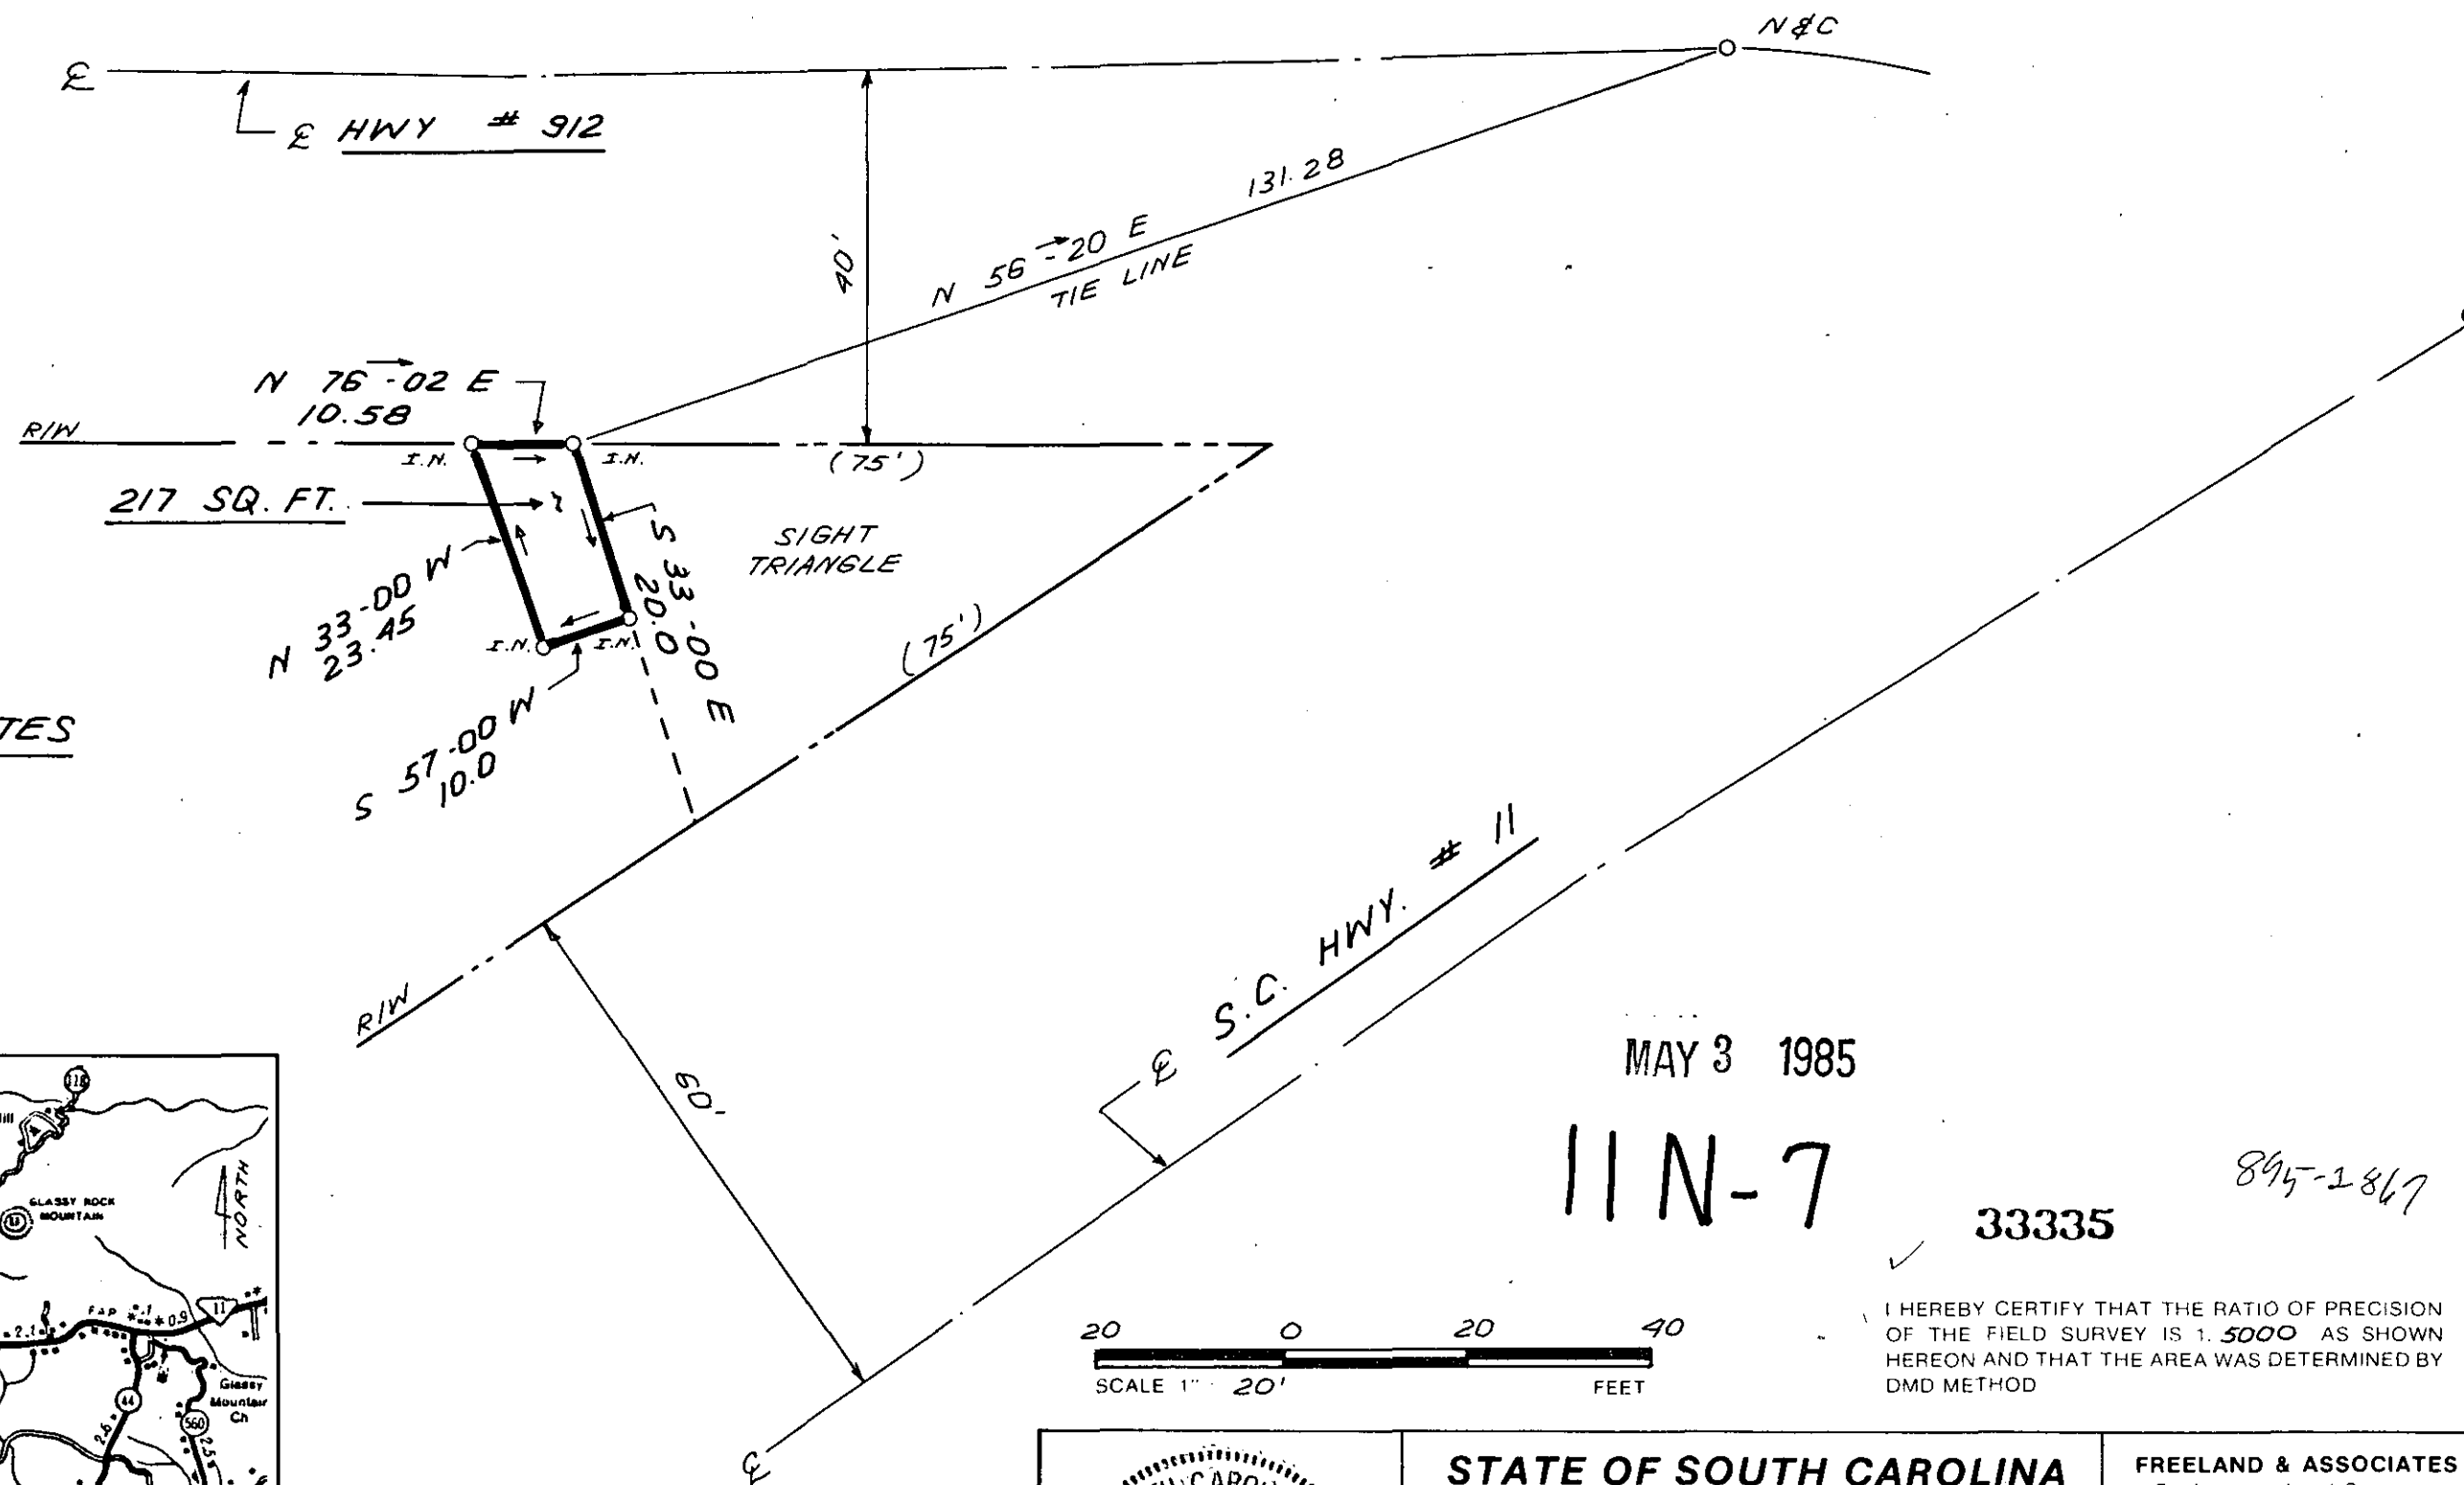


LOCATION MAP

MAY 3 1985


11N-7

33335

895-1867

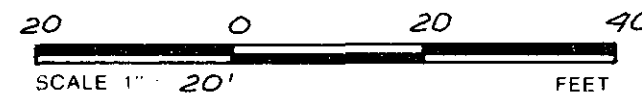

I HEREBY CERTIFY THAT THE RATIO OF PRECISION OF THE FIELD SURVEY IS 1:5000 AS SHOWN HEREON AND THAT THE AREA WAS DETERMINED BY DMD METHOD

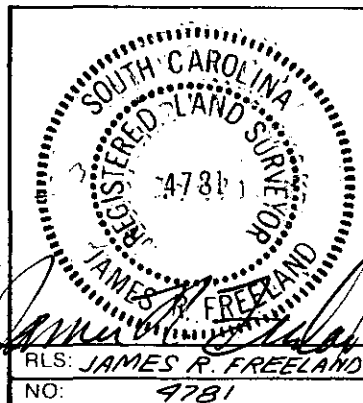

STATE OF SOUTH CAROLINA
GREENVILLE COUNTY

FREELAND & ASSOCIATES
Engineers • Land Surveyors
318 WEST STONE AVENUE.
GREENVILLE, S.C.
(803) 271-4924

SURVEY FOR
SOUTHERN BELL

GCTO -- 3 MY03 85 1149

PLAT BOOK	
DEED BOOK	
TAX MAP	
PARTY CHIEF	J.E.C.
DRAWN	K.E. GOCI
DATE	FEB 6, 1985
DWG. NO.	12429

RLS: JAMES R. FREELAND
NO: 4781

THE PRINT MACHINE, INC. N41289