


FILED
 GREENVILLE CO. S.C.
 MAY 3 11 26 AM '85
 DONNIE S. TANKERSLEY
 R.M.C.


G. W. PITMAN

ARNOLD & PAULINE
 EMERY

ARNOLD & PAULINE EMERY

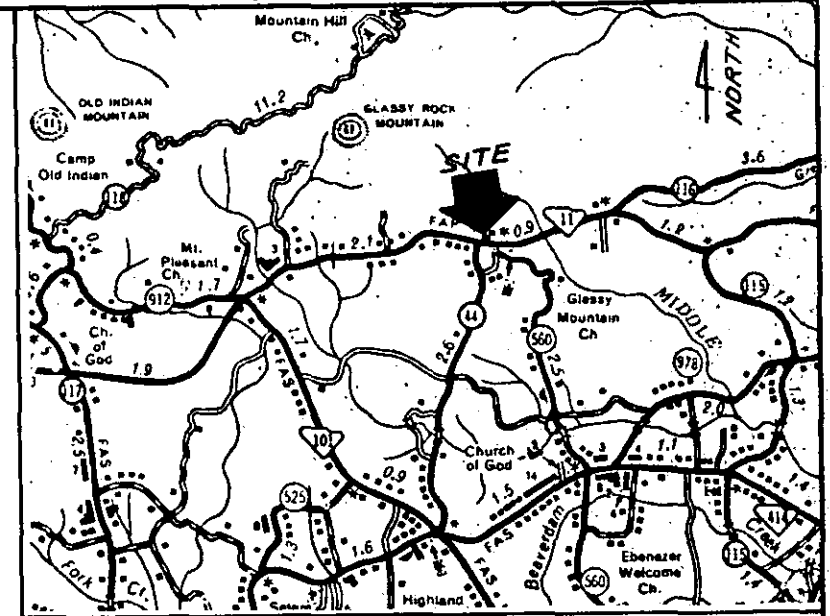

LOCATION MAP

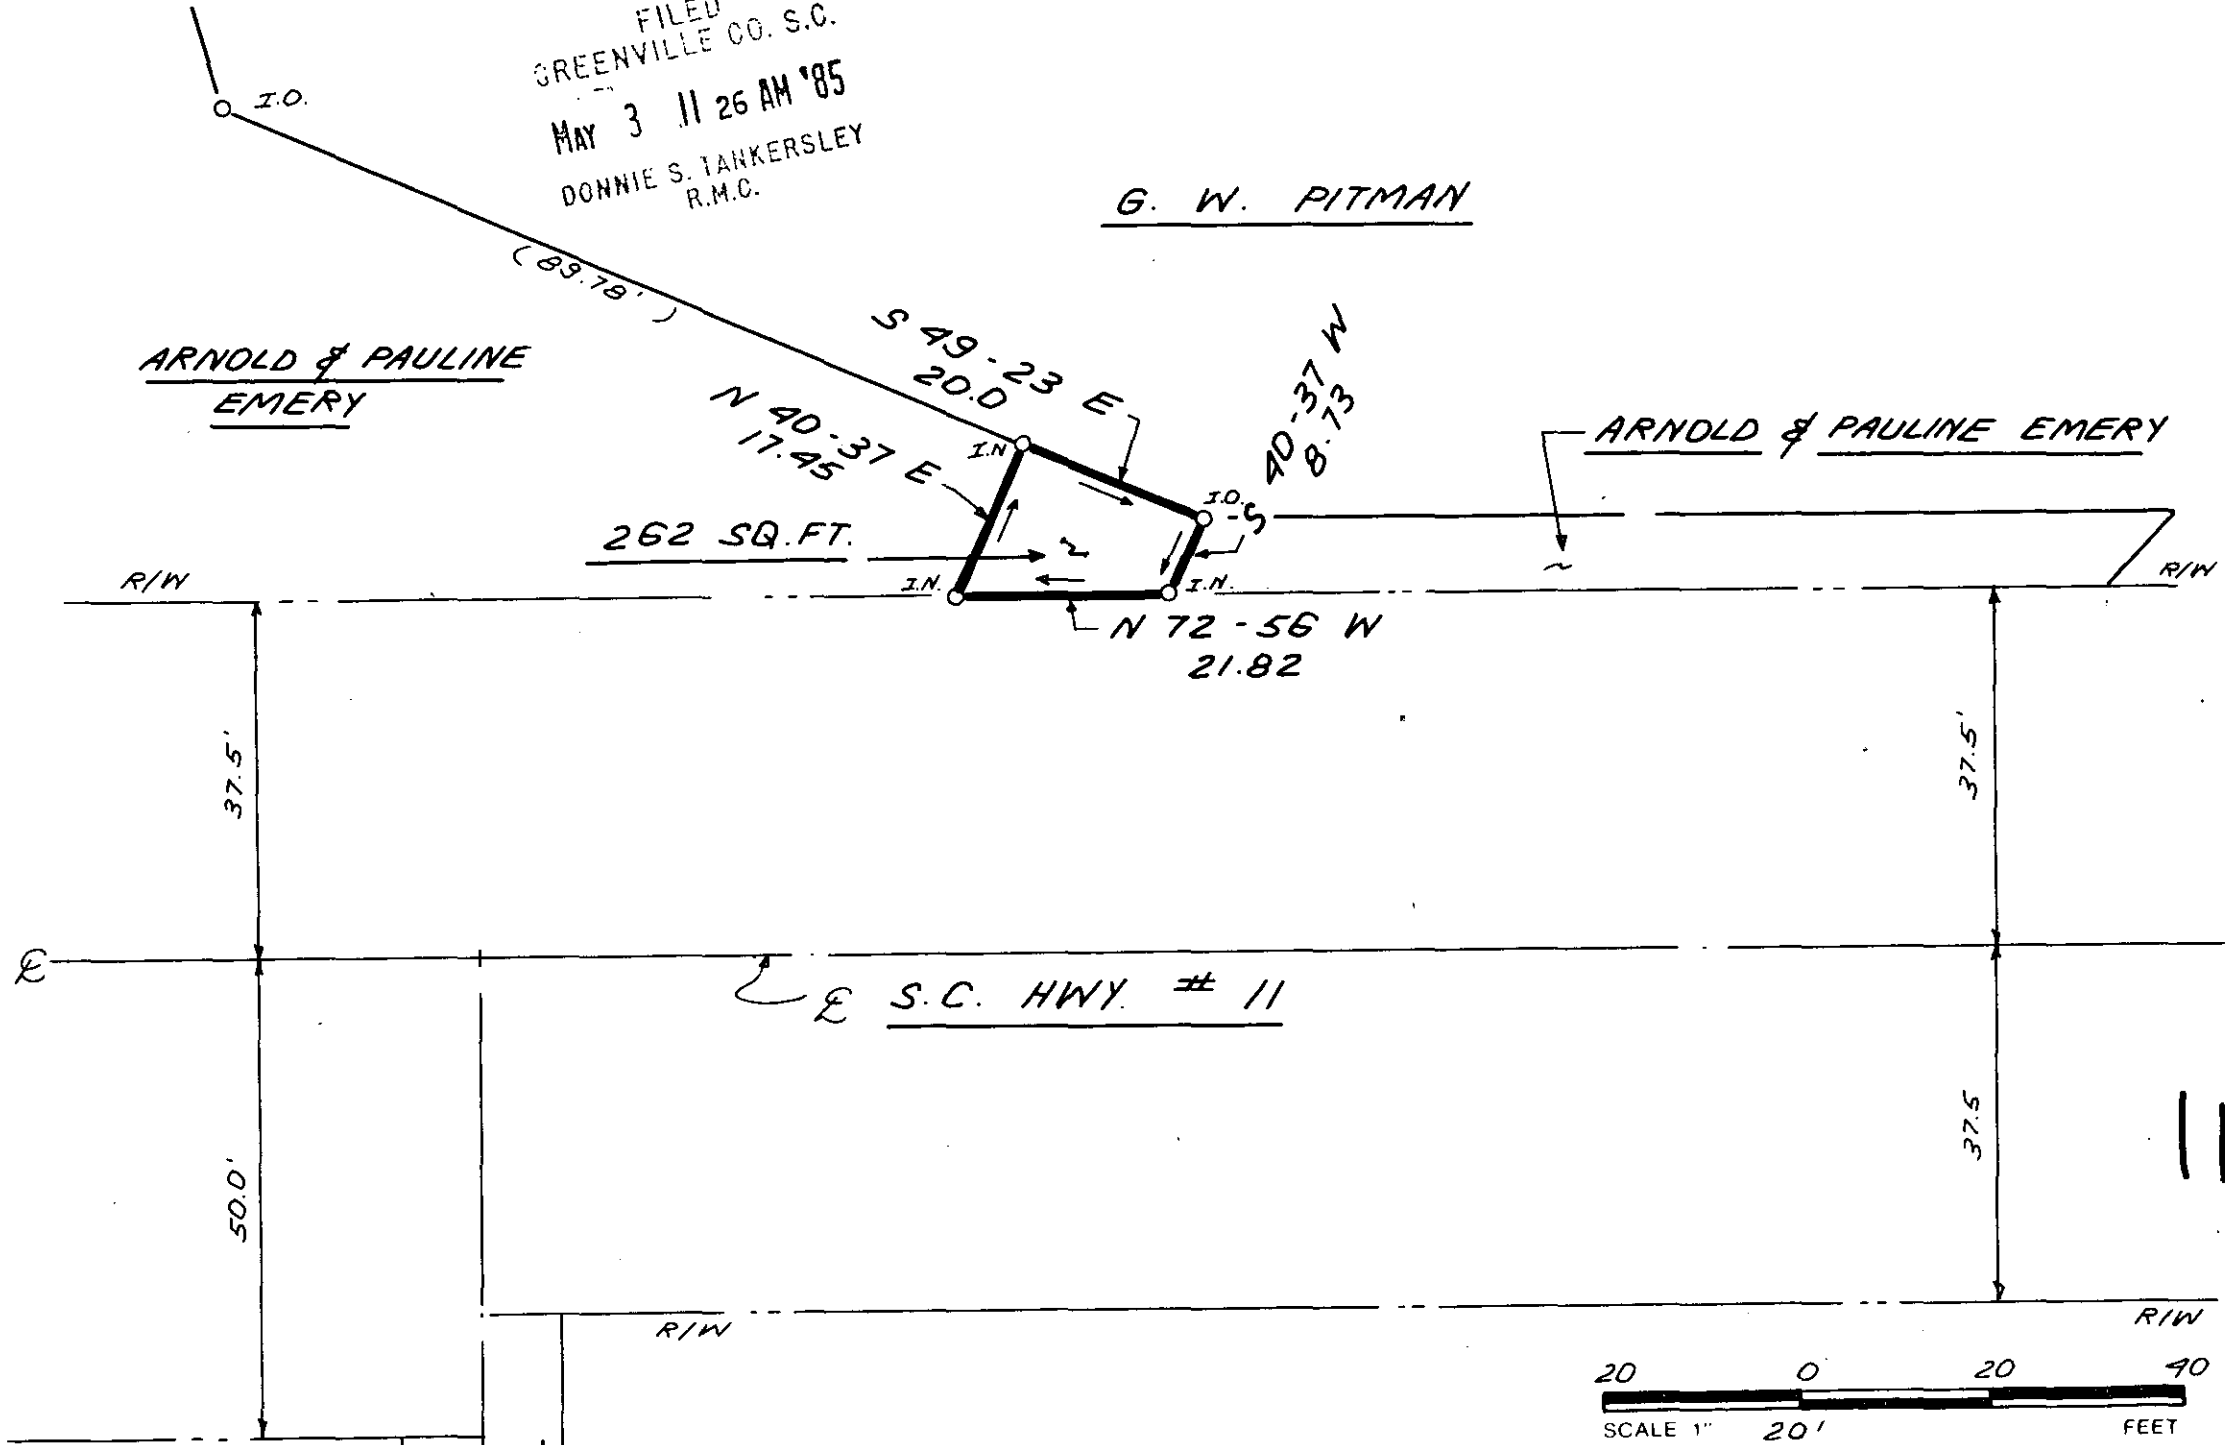


S.C. HWY. # 11

MAY 3 1985

11N-9

33337 ✓

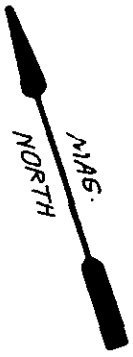

I HEREBY CERTIFY THAT THE RATIO OF PRECISION OF THE FIELD SURVEY IS 1.5000 AS SHOWN HEREON AND THAT THE AREA WAS DETERMINED BY DMD METHOD.

SOUTH CAROLINA
 REGISTERED LAND SURVEYOR
 4781
 JAMES R. FREELAND
 RLS: JAMES R. FREELAND
 NO: 4781

STATE OF SOUTH CAROLINA
 GREENVILLE COUNTY

SURVEY FOR
SOUTHERN BELL

GOTO -- 3 MY03 85 11

FREELAND & ASSOCIATES Engineers • Land Surveyors 318 WEST STONE AVENUE. GREENVILLE, S.C. (803) 271-4924	
PLAT BOOK	T-129
DEED BOOK	1079-328
TAX MAP	637.2-1-Pt.22
PARTY CHIEF	J.E.C.
DRAWN	K.E.G.
DATE	FEB 6, 1985
DWG. NO.	12428