




LOCATION MAP

FILED
GREENVILLE CO. S.C.
MAY 13 4 32 PM '85
DONNIE S. TANNERSLEY
R.M.C.

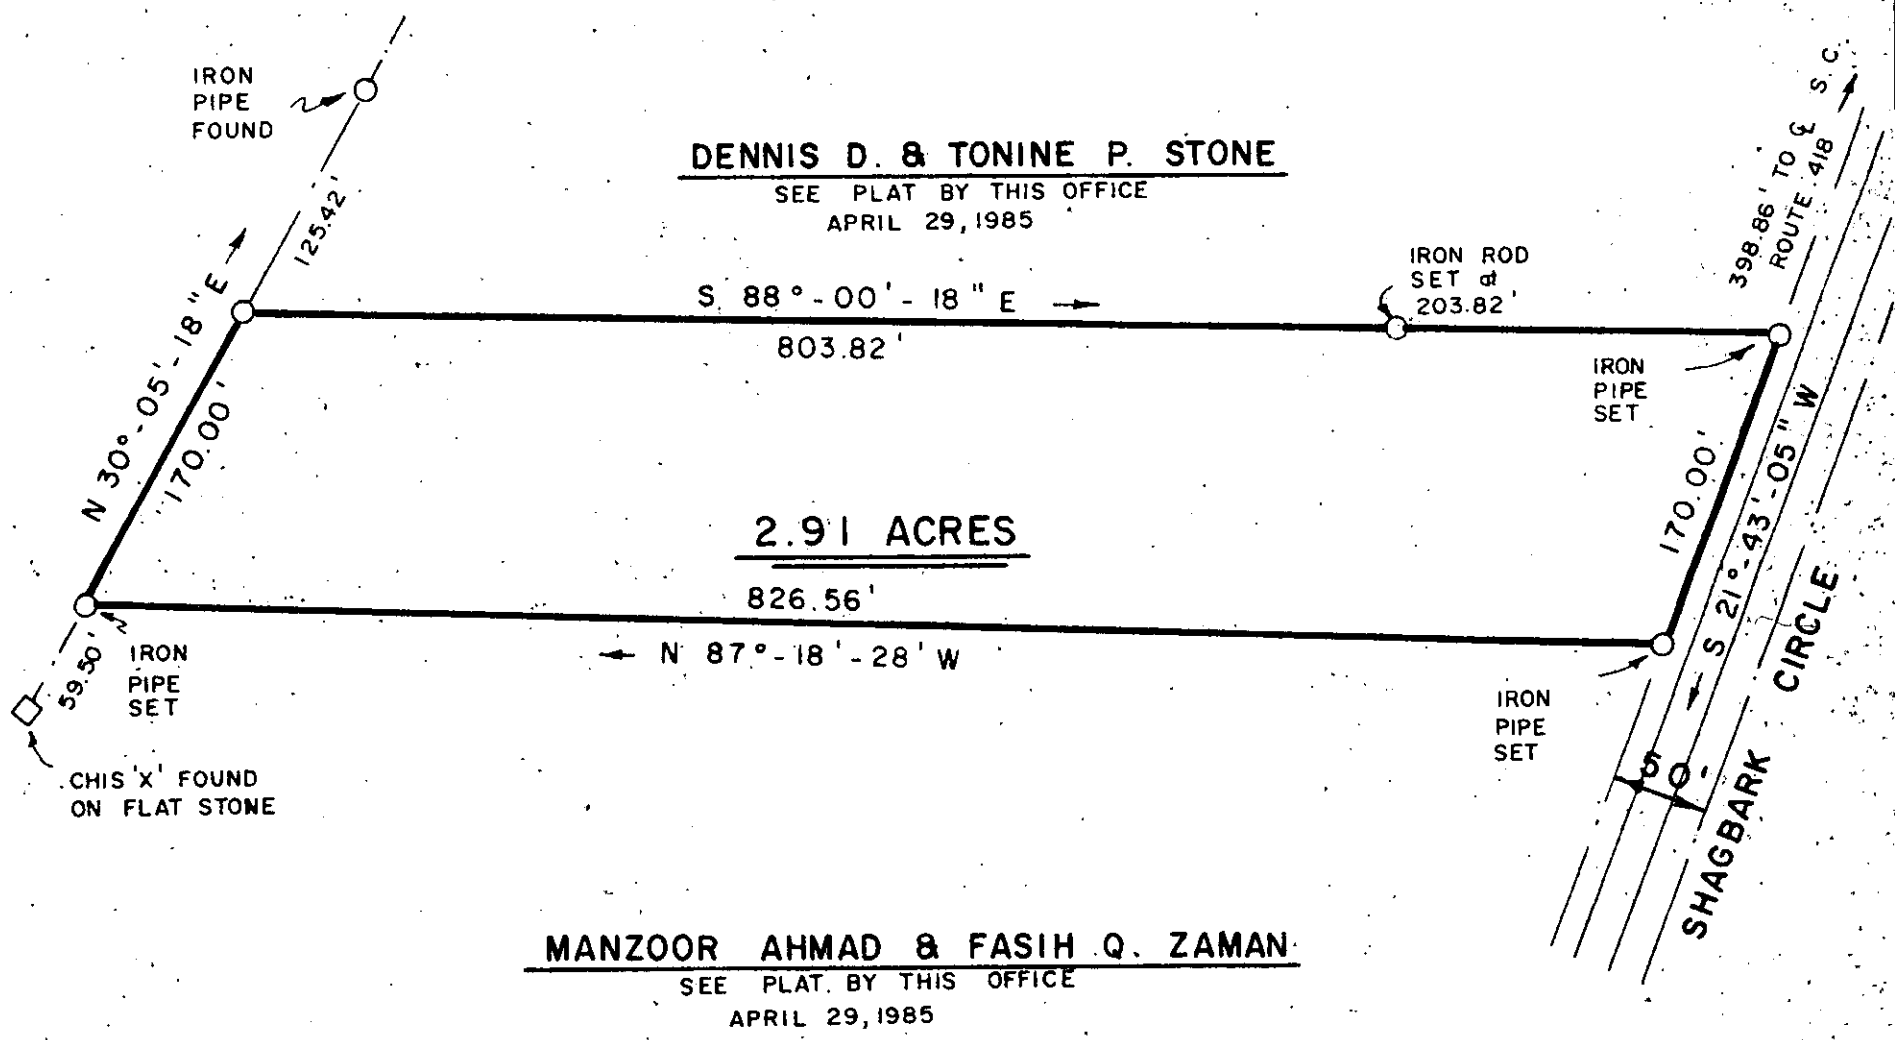

DENNIS D. & TONINE P. STONE
SEE PLAT BY THIS OFFICE
APRIL 29, 1985

2.91 ACRES


MANZOOR AHMAD & FASIH Q. ZAMAN
SEE PLAT BY THIS OFFICE
APRIL 29, 1985

34395


11-N-32

MAY 13 1985

I hereby certify that the ratio of precision of the field survey is 1/10,000 as shown hereon and the area was determined by DMD method.

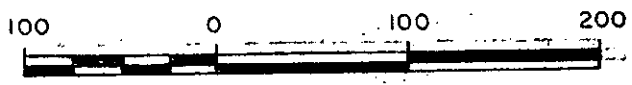

2 MY13 85 1042
5.0002836

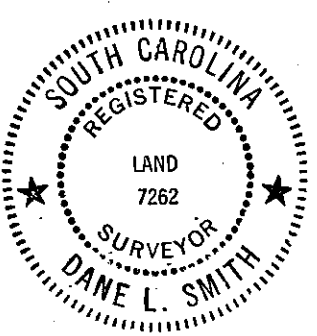

Dane L. Smith
american blueprint

SURVEY FOR				
TONY M. & TERRY G. PADGETT				
LOCATION				
SOUTH OF SIMPSONVILLE				
COUNTY	STATE	SCALE	DATE	REFERENCE
GREENVILLE	S. C.	1" = 100'	APRIL 29, 1985	D. B. 1103 / 709
LAVENDER, SMITH & ASSOCIATES				
REGISTERED LAND SURVEYORS 327 AUSTIN DRIVE GAFFNEY, S. C. PHONE 489-3078				