


FILED
 GREENVILLE CO. S.C.
 JUN 14 2 18 PM '85
 DONNIE S. FALKERSLEY
 R.M.C.



McCAULEY ROAD

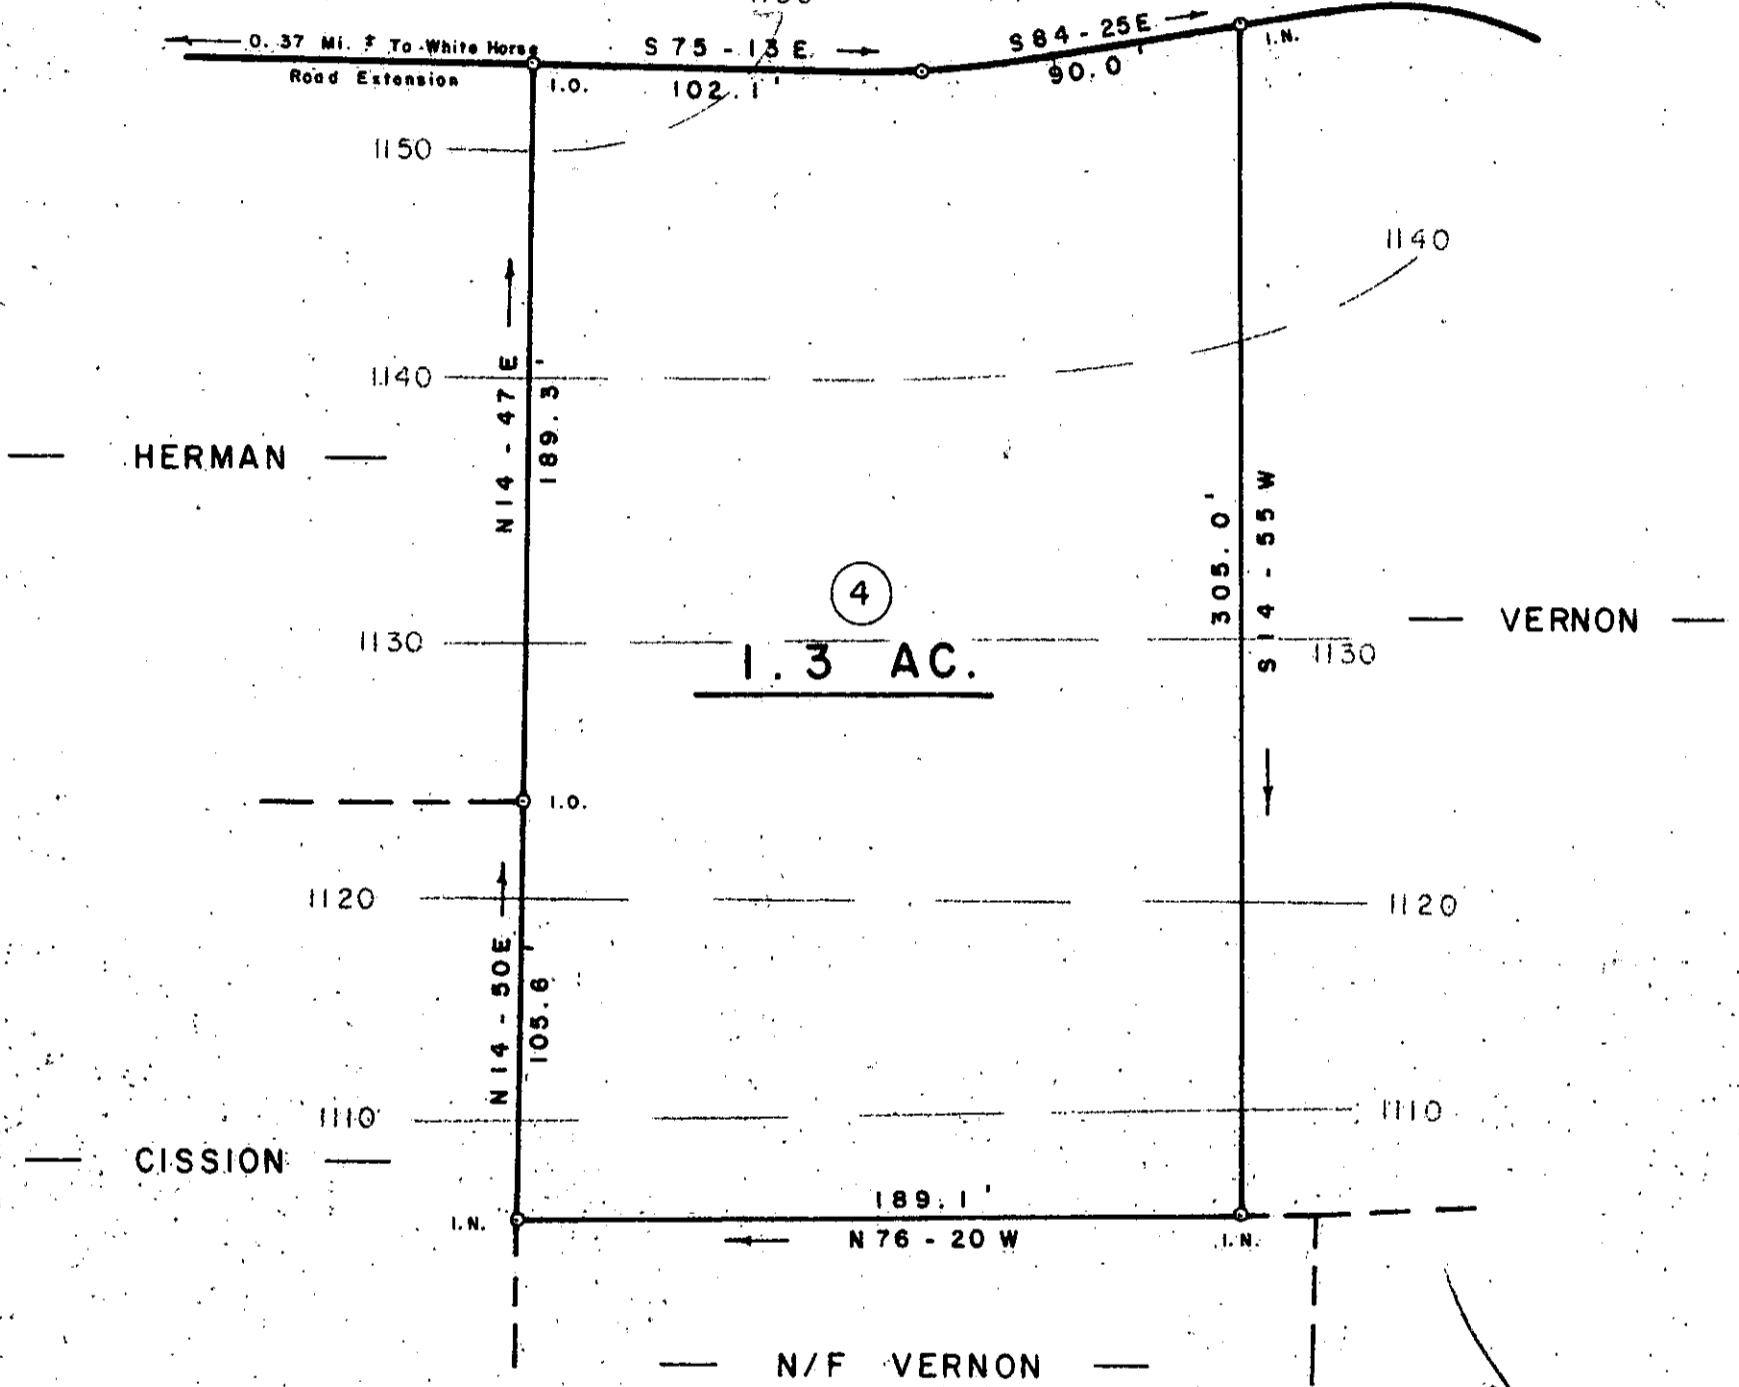

PROPERTY OF

11-N-85

THE VERNON CO.


JUN 14 1985

NEAR TRAVELERS REST GREENVILLE CO.

SOUTH CAROLINA

FEBRUARY 5, 1985

SCALE: 1" = 50'

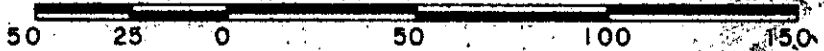

W. R. WILLIAMS, JR.
 ENGINEER / SURVEYOR
 P. E. & L. S. No. 3979
 15 S. MAIN STREET
 TRAVELERS REST, S. C.
 29690

I hereby certify that the ratio of precision of the field survey is 1/5000 as shown hereon and the area was determined by D.M.D. method of area calculation.

W.R. Williams P. E. & L. S. No. 3979

25X 14 85 1012

500000