



JUN 21 1985

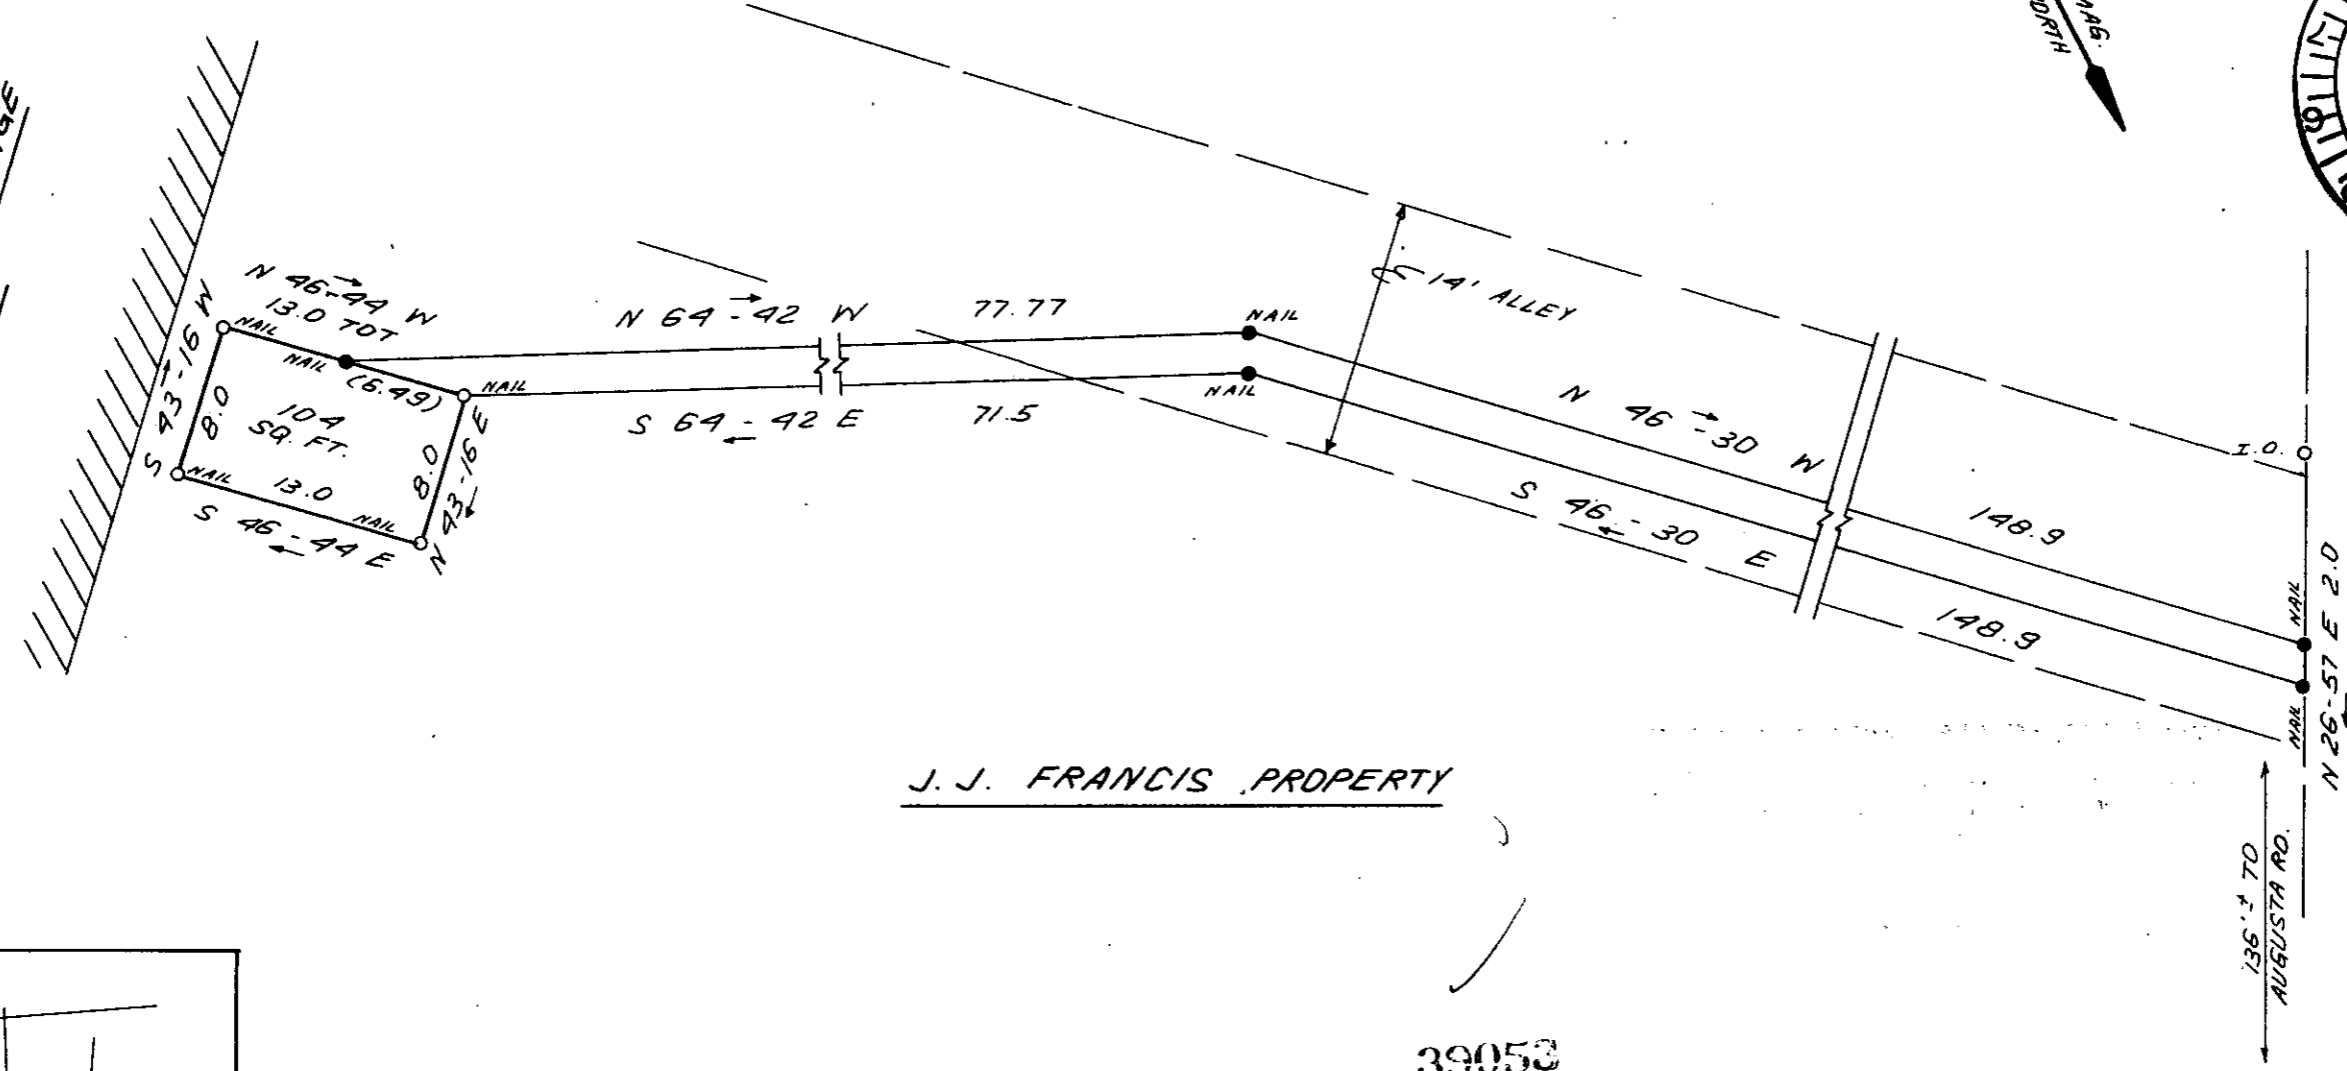

39053




I HEREBY CERTIFY THAT THE RATIO OF PRECISION OF THE FIELD SURVEY IS 1:5000 AS SHOWN HEREON AND THAT THE AREA WAS DETERMINED BY DMD METHOD

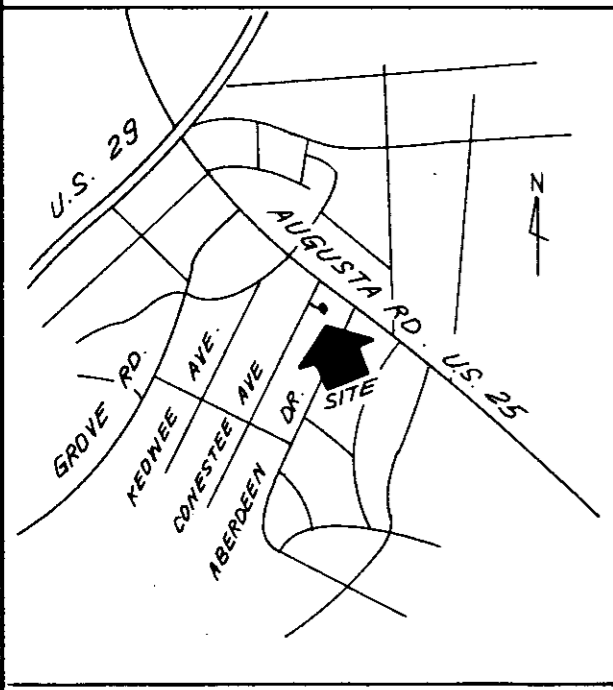

LOCATION MAP

11-IV-96

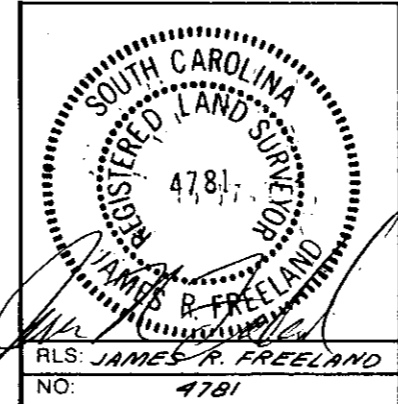

STATE OF SOUTH CAROLINA  
GREENVILLE COUNTY

SURVEY FOR  
SOUTHERN BELL

**FREELAND & ASSOCIATES**  
Engineers • Land Surveyors  
318 WEST STONE AVENUE.  
GREENVILLE, S.C.  
(803) 271-4924

PLAT BOOK	
DEED BOOK	1171-369
TAX MAP	218-4-1A
PARTY CHIEF	B.C.
DRAWN	K.E.G.
DATE	4-19-85
DWG. NO.	12936

MICROFILMED

THE PRINT MACHINE, INC. N41289