
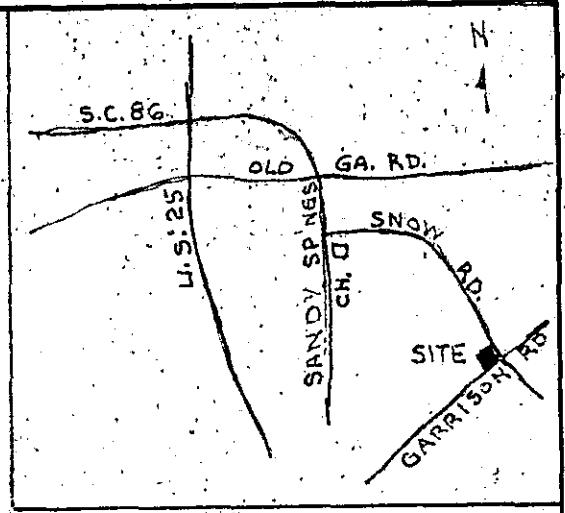



MICROFILMED

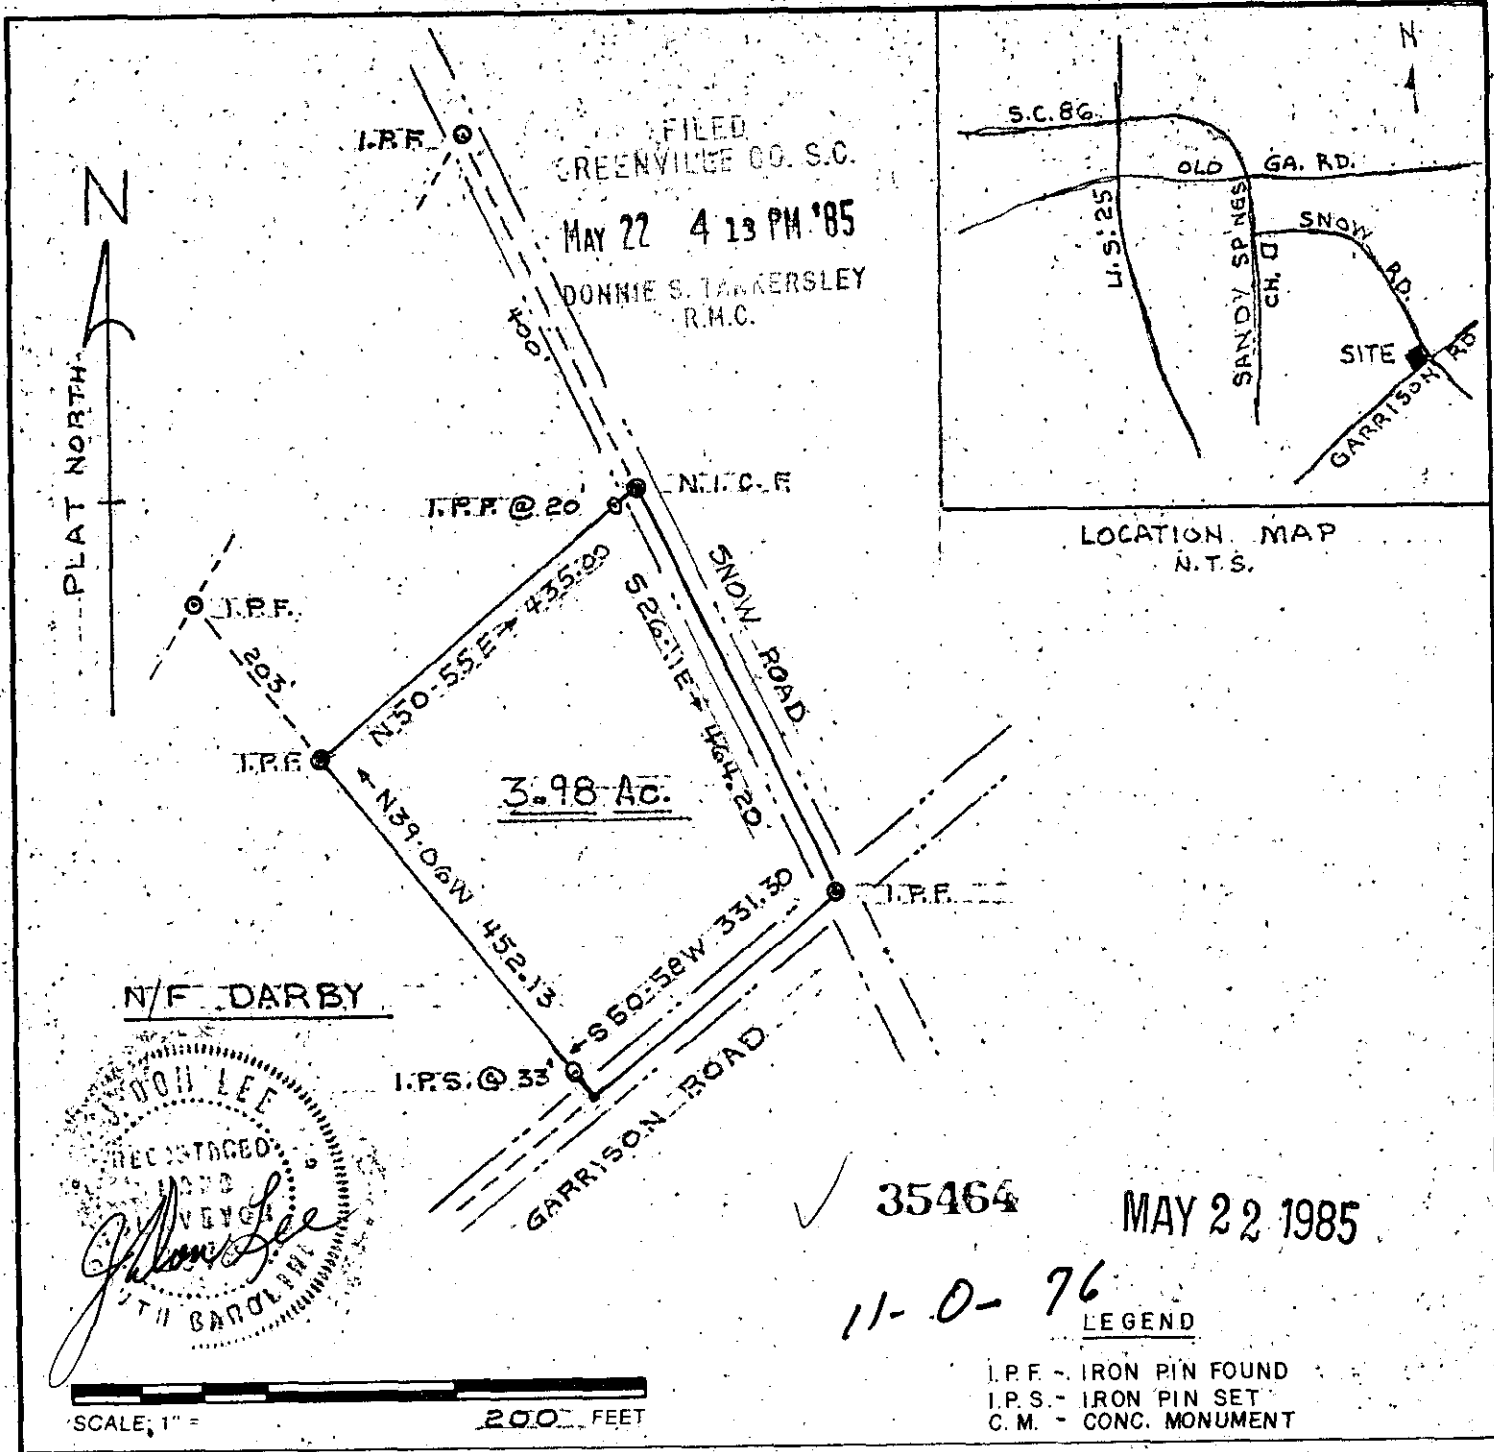

LOCATION MAP N.T.S.

FILED  
 GREENVILLE CO. S.C.  
 MAY 22 4 13 PM '85  
 DONNIE S. TARKERSLEY  
 R.M.C.

N/F DARBY

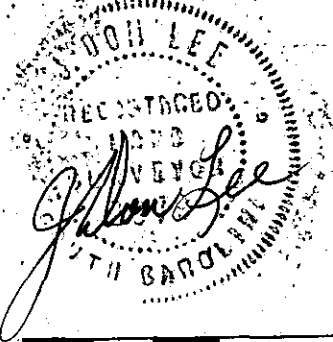

35464

MAY 22 1985

11-0-76

LEGEND

- I.P.F. - IRON PIN FOUND
- I.P.S. - IRON PIN SET
- C.M. - CONC. MONUMENT

THIS IS TO CERTIFY THAT THE PROPERTY SHOWN ON THIS PLAT WAS SURVEYED UNDER MY DIRECT SUPERVISION. PROPERTY LINES AND IMPROVEMENTS SHOWN ARE LOCATED CORRECTLY AND THAT NO VISIBLE ENCROACHMENTS EXIST UNLESS OTHERWISE SHOWN. THIS PROPERTY IS NOT LOCATED IN A DESIGNATED FLOOD HAZARD AREA.

*J. Don Lee*



STATE OF SOUTH CAROLINA  
 GREENVILLE COUNTY

**LEE**  
 Engineers • Land Surveyors  
 100 WEST MAIN STREET  
 WILLIAMSTON, S. C.

SURVEY FOR  
 WAYNE PITTMAN

PLAT BOOK
DEED BOOK
TAX MAP
PARTY CHIEF <u>J. DAVIS</u>
DRAWN <u>J. D. L.</u>
DATE <u>APRIL 24, 1985</u>
DWG. NO.

RLS: J. DON LEE  
 NO: 2079

300 3 11A01