



FILED
 GREENVILLE CO., S.C.
 MAY 9 11 01 AM '85
 DONNIE S. HERSLEY
 R.M.C.

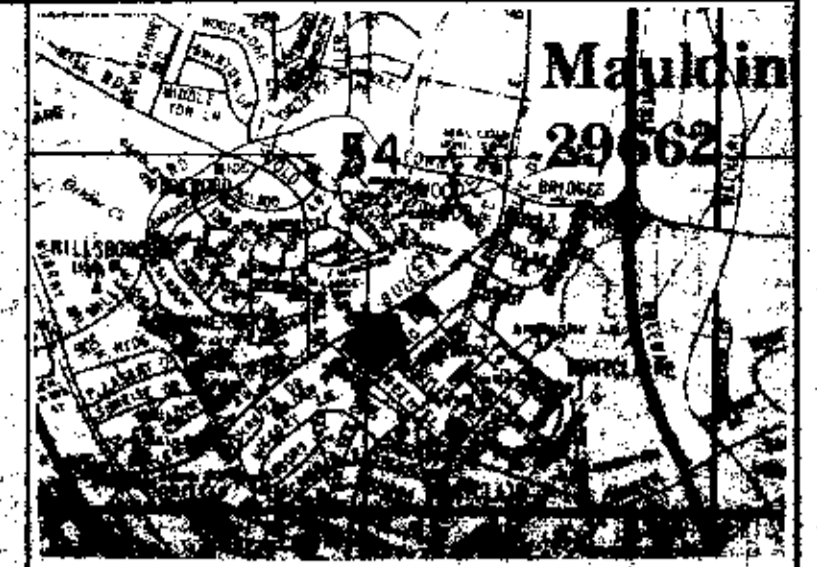


LOCATION MAP

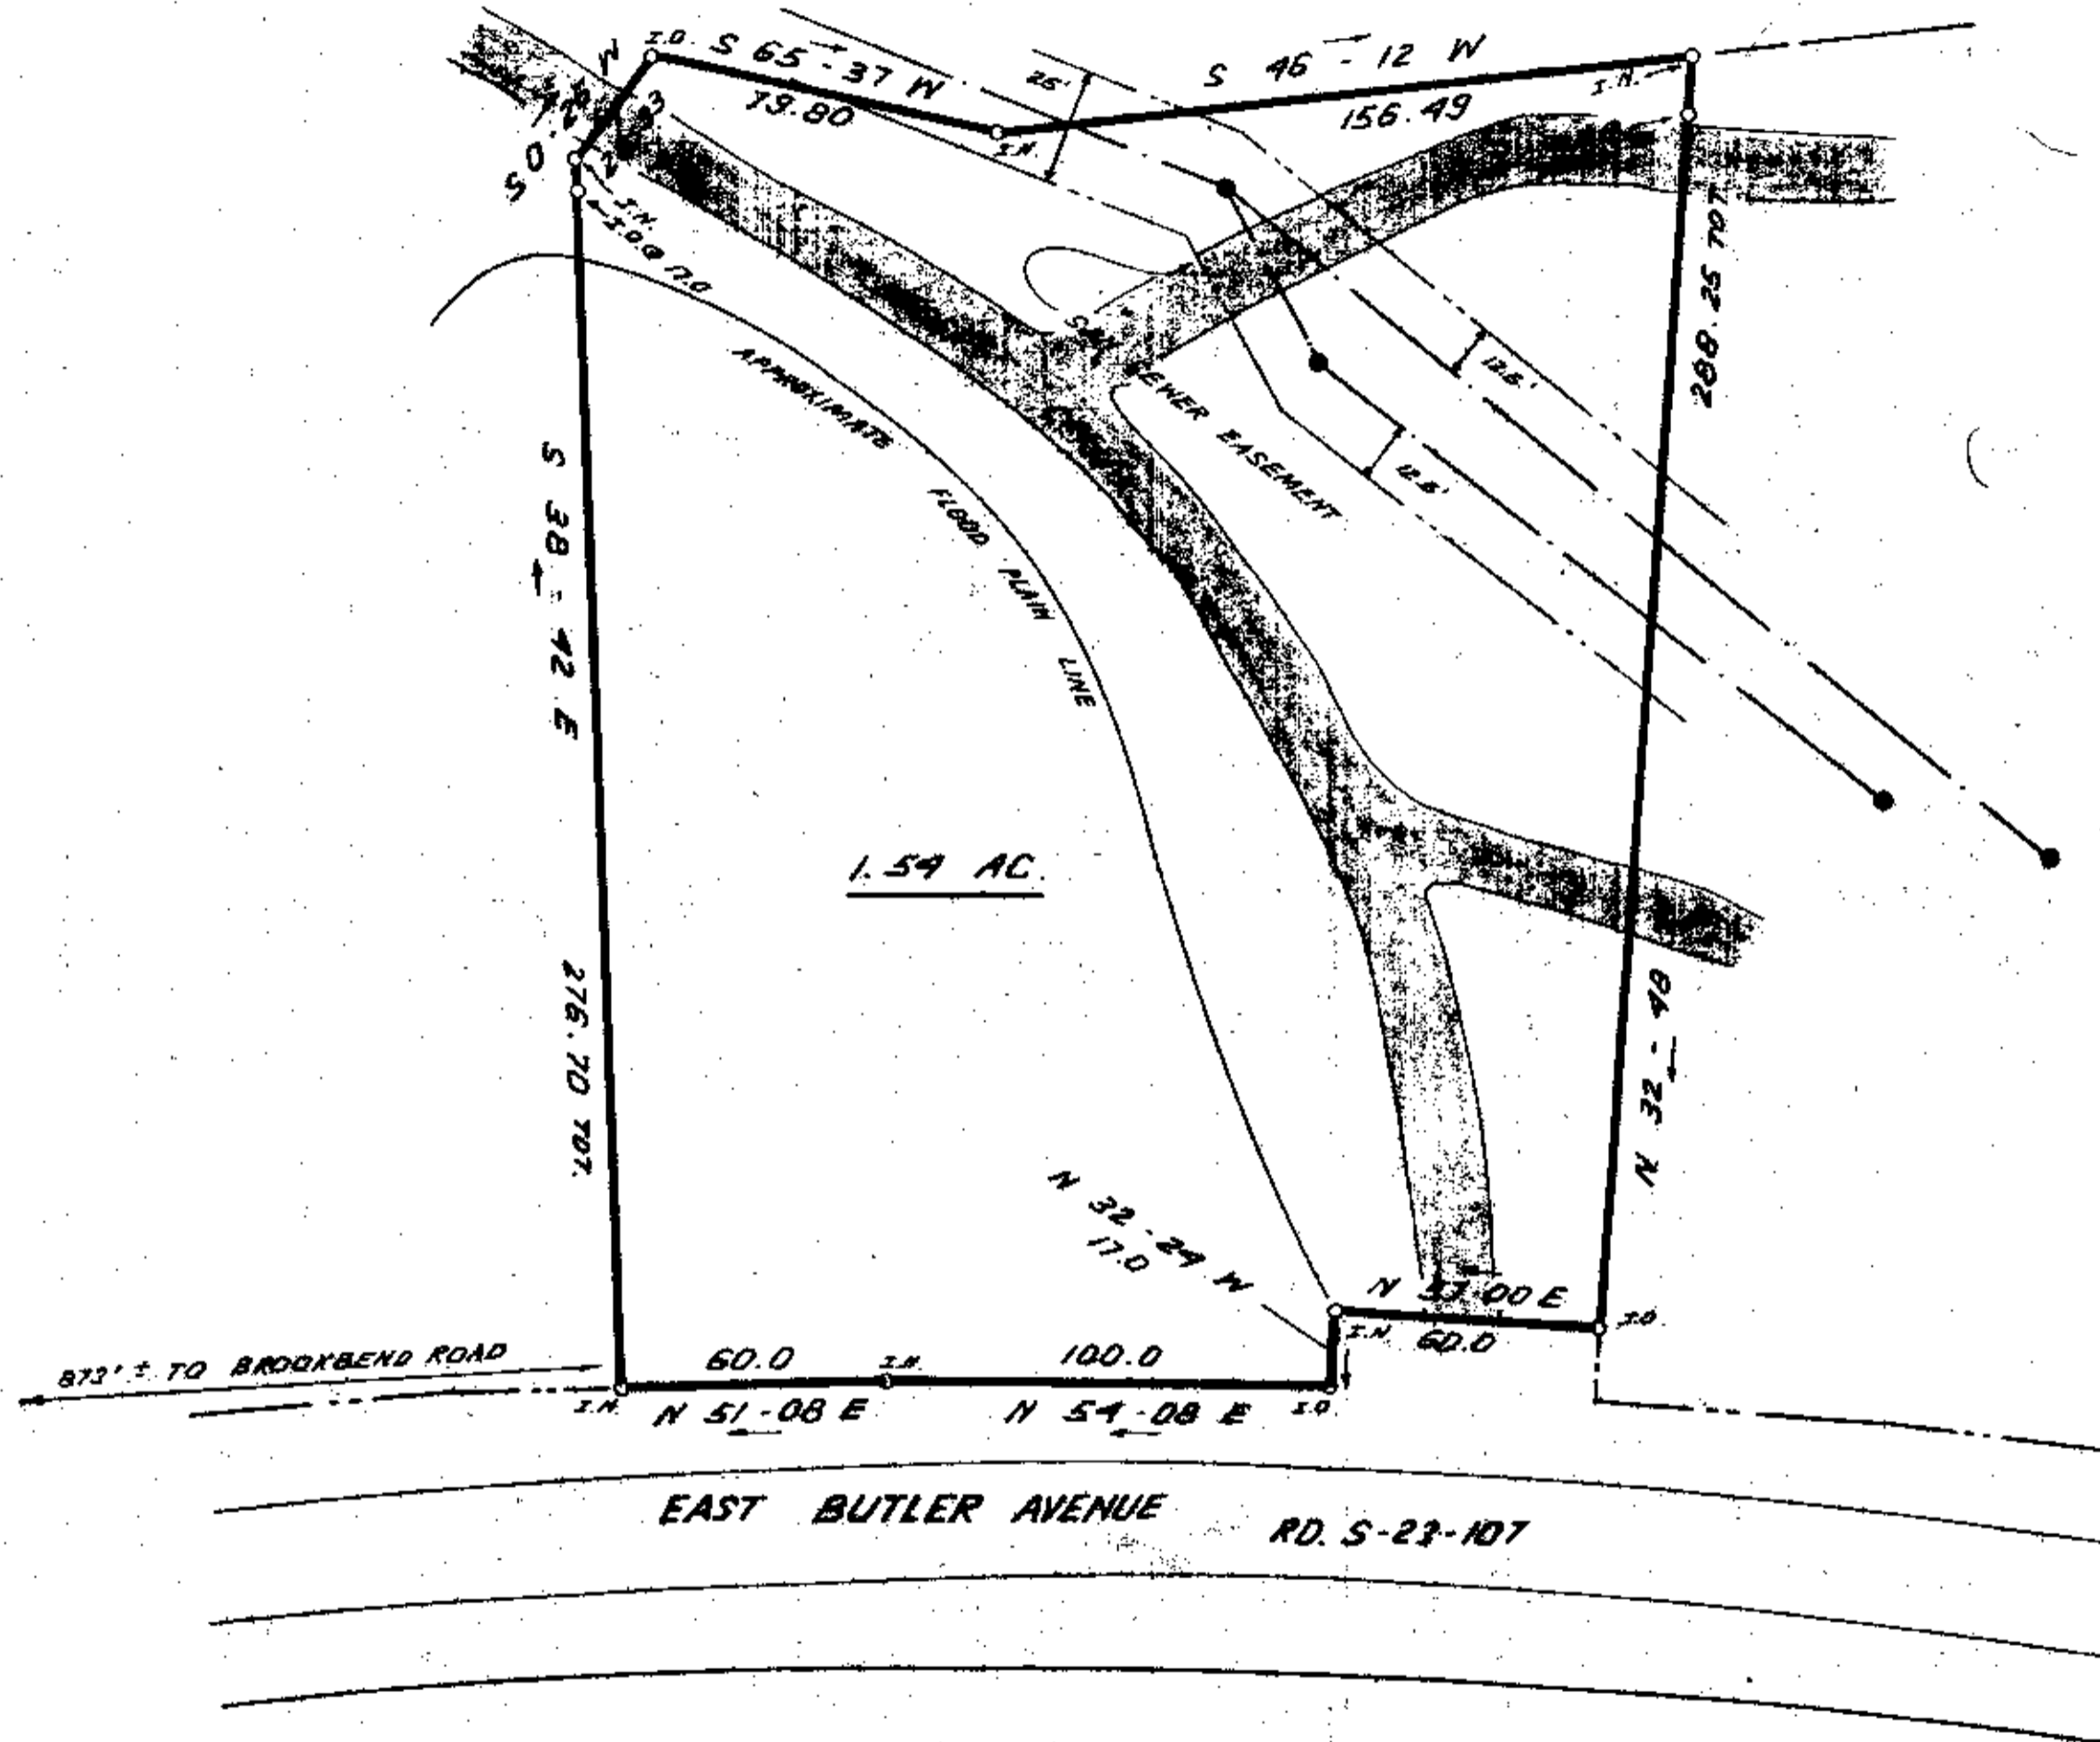

MAY 9 1985 33976 ✓
 11 P-1

I hereby certify that the ratio of precision of the field survey is 1/5,000 as shown hereon and the area was determined by DMD Method.

James R. Freeland
 James R. Freeland RLS & PE 4781

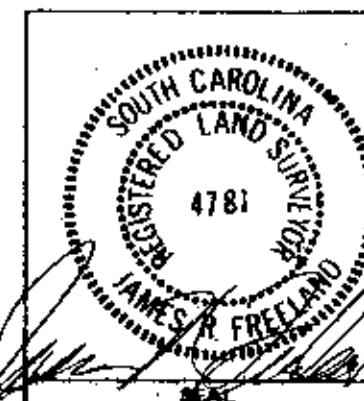

STATE OF SOUTH CAROLINA
 GREENVILLE COUNTY


SURVEY FOR
 RANDAL BENTLEY

6010 --- 3 MAY 9 85

FREELAND & ASSOCIATES
 Engineers & Land Surveyors

GREENVILLE, S.C.

SURVEY	
DRAWN	R.E.G.
CHECK	
SCALE	1" = 405.00'
DATE	4-29-85
DWG. NO.	1234

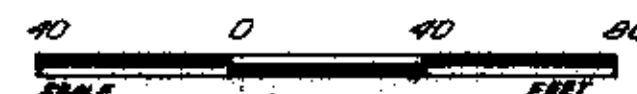

MICROFILM