



REF: 1189-606  
 JUN 13 3 00 PM '85  
 DWA:

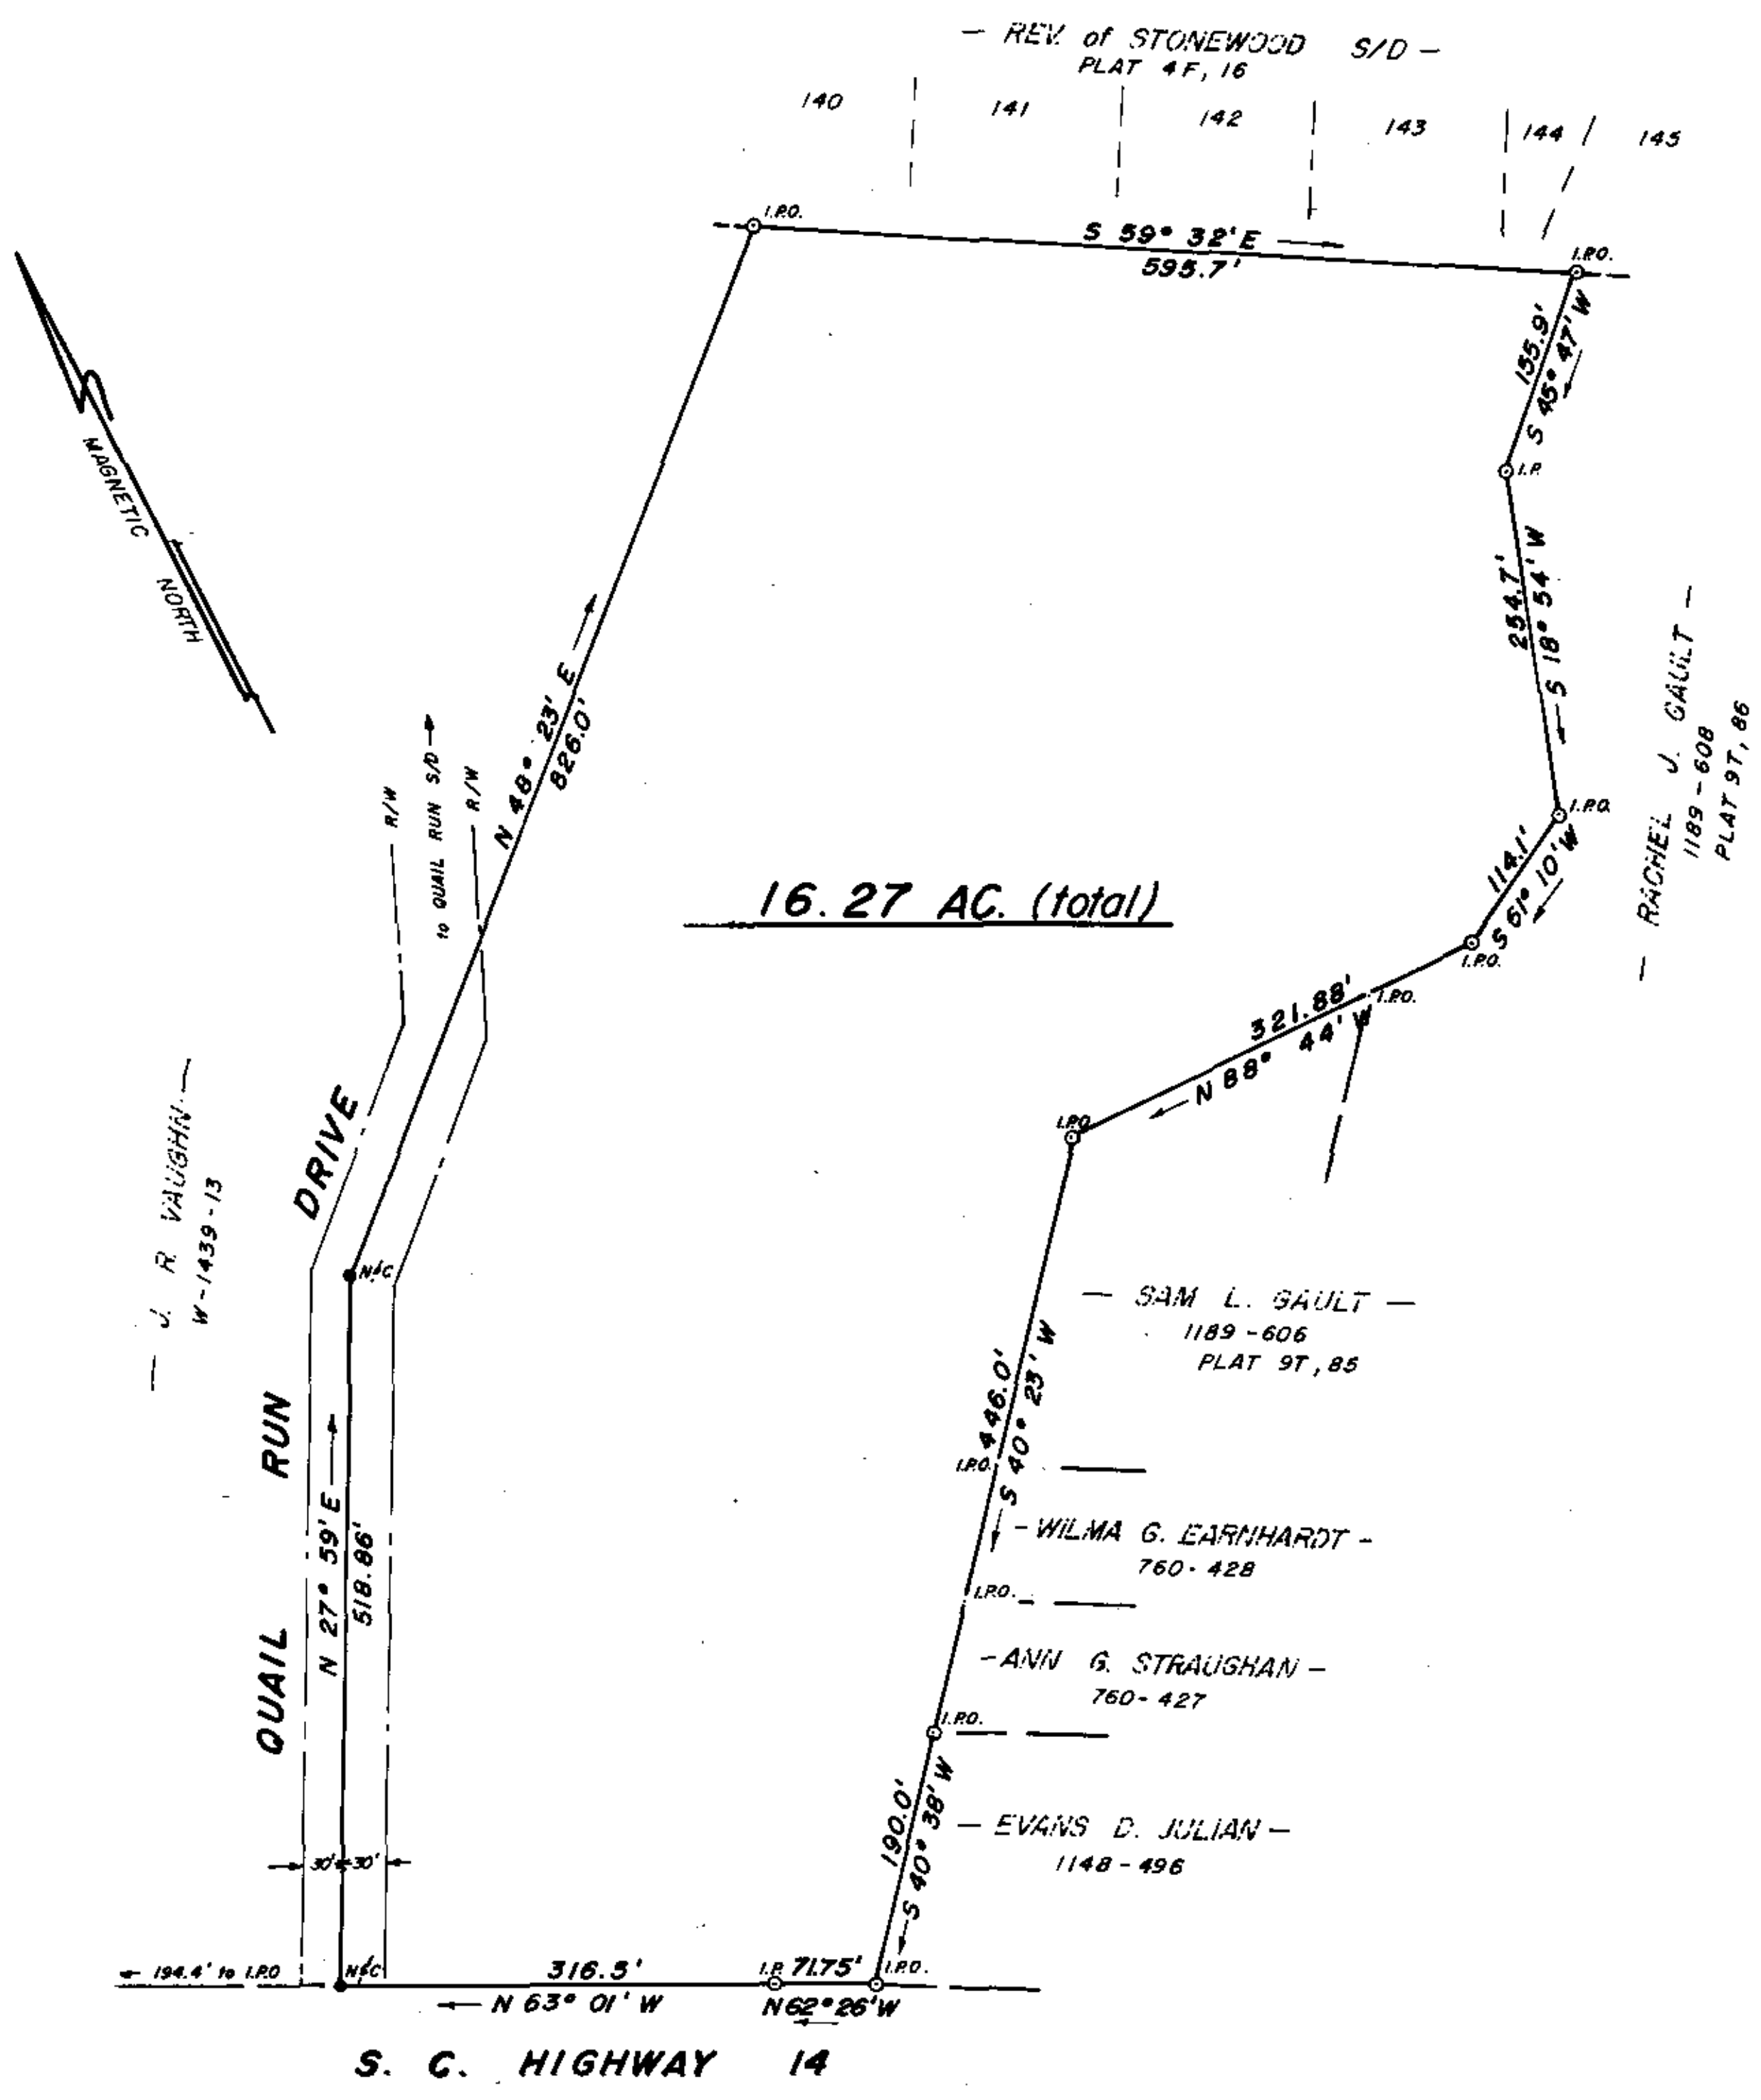


SURVEY FOR  
**MARION L. MARTIN &**  
**NANCY A. MARTIN**  
 LOCATED IN FOUNTAIN INN, SOUTH CAROLINA, GREENVILLE COUNTY 37911

MAY 30, 1985

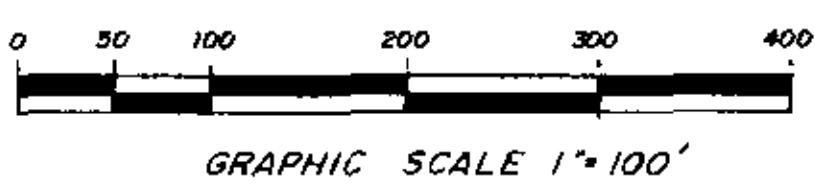

11-P-34

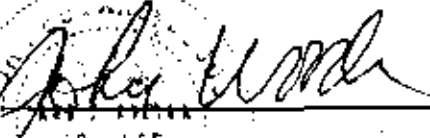  
 SURVEY BY JOHN WOODS  
 P.L.S. NO. 3980  
 ENCLOSURE 1:6,000