


FILED  
 GREENVILLE CO., S.C.  
 JUL 30 1 46 PM '85  
 DONNIE S. TANKERSLEY  
 R.M.C.

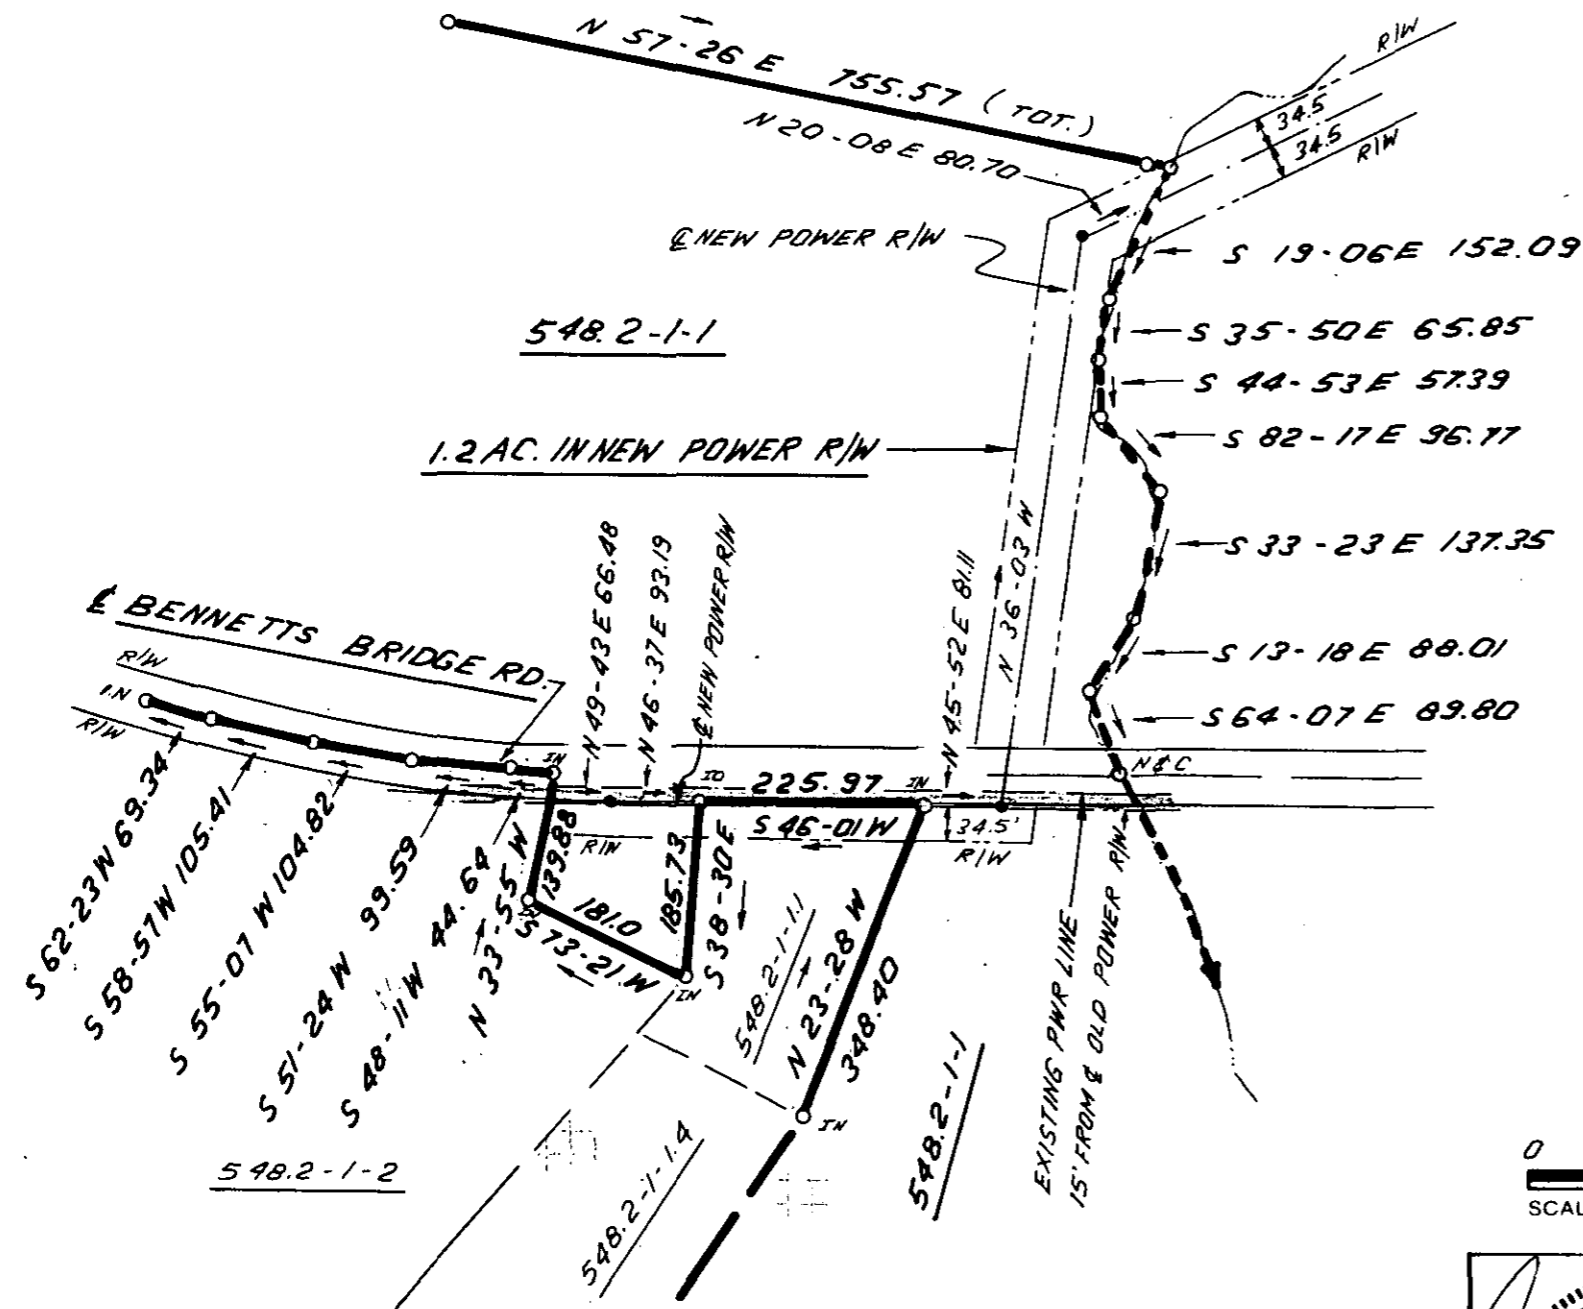

J.D. MILLER




JUL 30 1985

3335

11-S-57



I HEREBY CERTIFY THAT THE RATIO OF PRECISION OF THE FIELD SURVEY IS 1:5000 AS SHOWN HEREON AND THAT THE AREA WAS DETERMINED BY DMD METHOD.

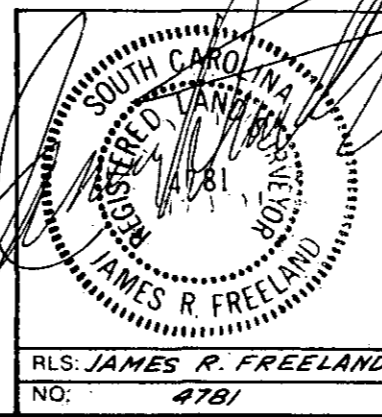

<b>STATE OF SOUTH CAROLINA GREENVILLE COUNTY</b>		<b>FREELAND &amp; ASSOCIATES</b> Engineers • Land Surveyors 318 WEST STONE AVENUE. GREENVILLE, S.C. (803) 271-4924
<b>LAURENS ELECTRIC COOPERATIVE TRANSMISSION LINE</b>		PLAT BOOK DEED BOOK TAX MAP 548.2-1-1 PARTY CHIEF J.E.C. DRAWN I.R. DATE 2-4-85 DWG. NO. 12,100-50
<b>EFFIE LEE C. BAYNE TRACT</b>		

THE PRINT MACHINE N4128P

MICROFILMED