


MICROFILMED

NOTE
SEE PLAT OF H.L. SAMMONS EST.
BY T.T. DILL JAN. 18 1968

MAGNETIC

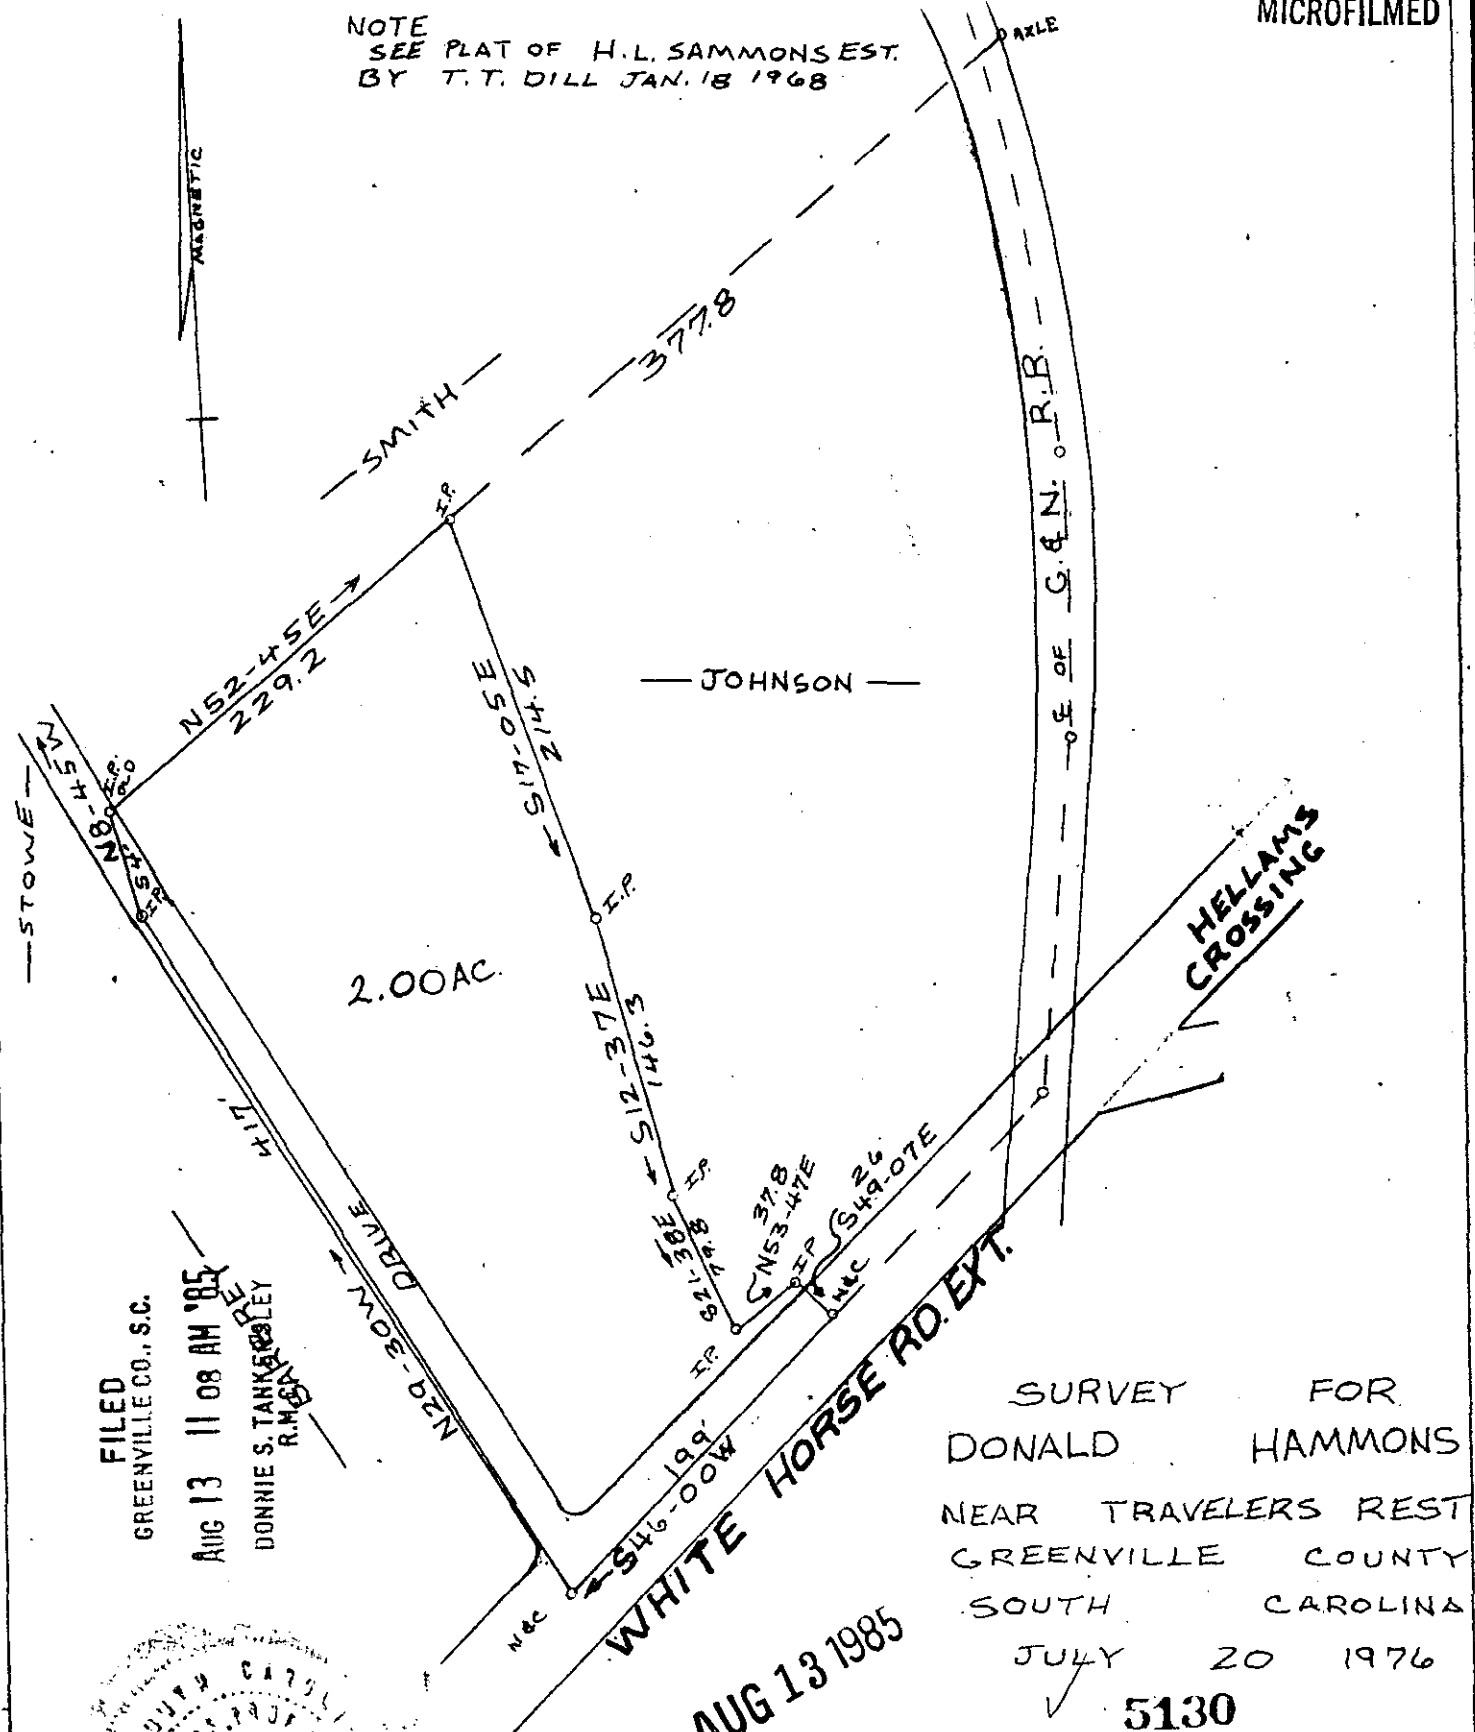

FILED
GREENVILLE CO., S.C.
AUG 13 11 08 AM '85
DONNIE S. TANKERSLEY
R.M. GARDNER

SURVEY FOR
DONALD HAMMONS
NEAR TRAVELERS REST
GREENVILLE COUNTY
SOUTH CAROLINA
JULY 20 1976
5130

AUG 13 1985

W.R. Williams
W. R. WILLIAMS, JR. ENGR. SURVEYOR # 3979
15 SOUTH MAIN STREET
TRAVELERS REST

11-4-55

S. C. FB. 17 505.4-1-PT. 12.1 SCALE 1" = 100'

H-38