



13370-1



FILED
GREENVILLE CO., S.C.
AUG 23 3 29 PM '85
DONNIE S. TANKERSLEY
R.M.C.

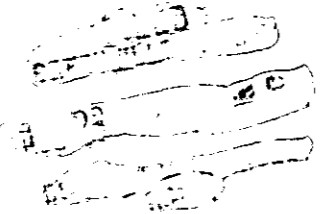

LOCATION MAP

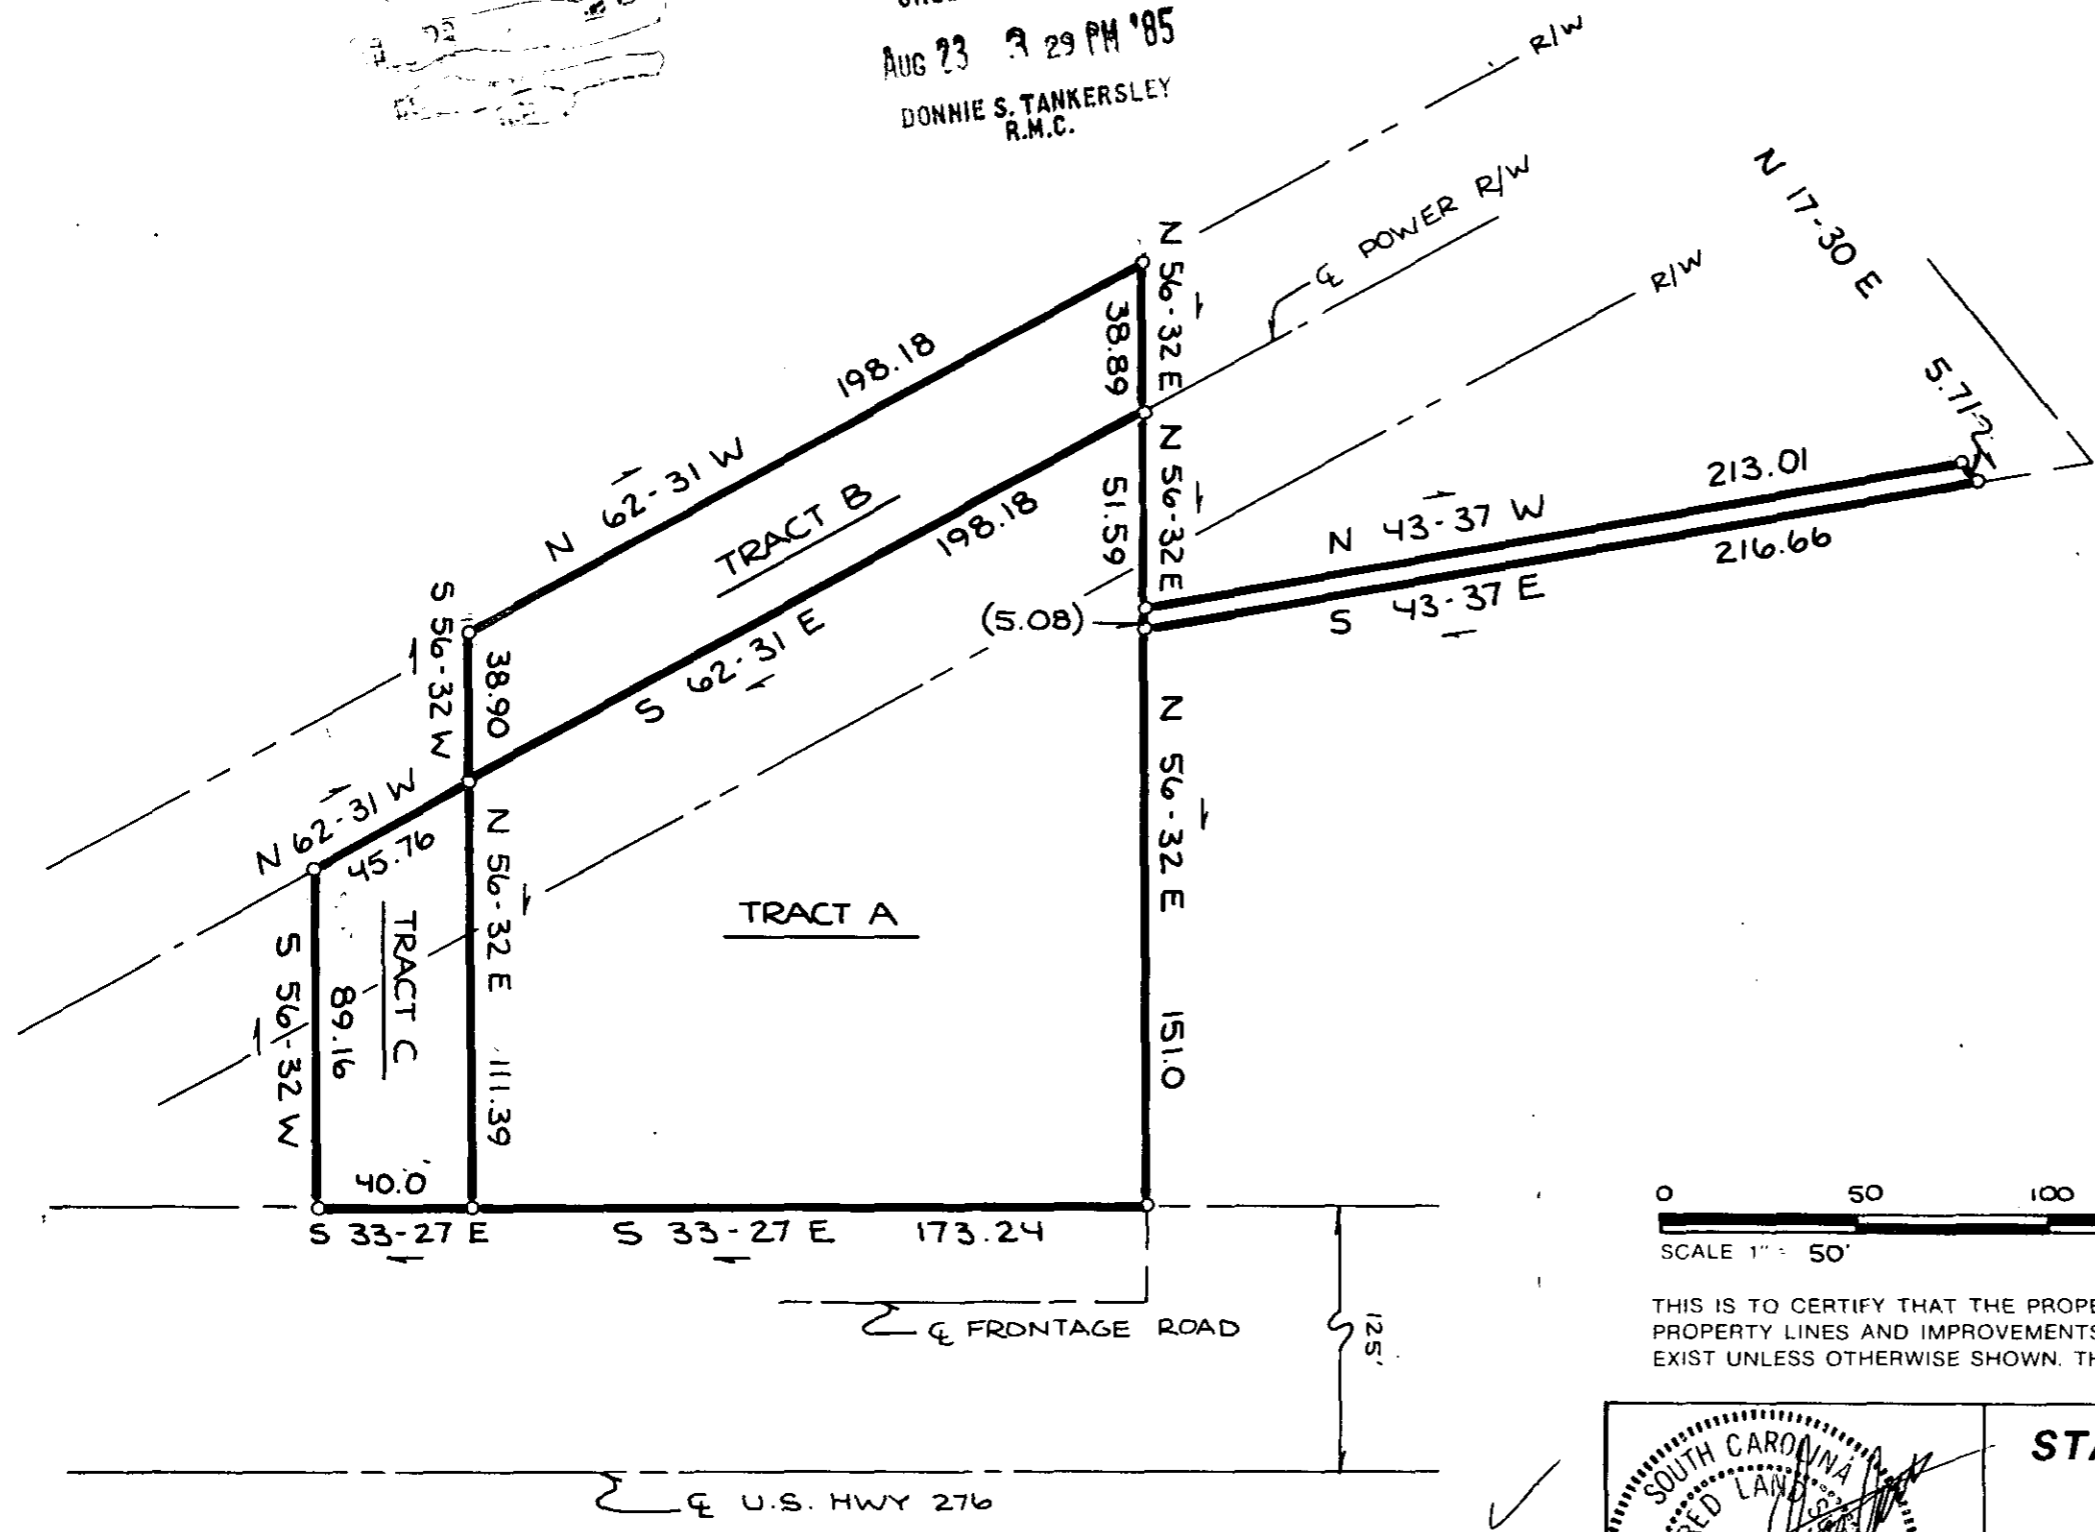


**THIS PLAT IS NOT A SUBDIVISION
AS DEFINED BY THE GREENVILLE
COUNTY SUBDIVISION REGULATIONS.**

7/25/1985 *John H. Winters Jr.*
Chairman, Secretary, or Director of
Planning.
Greenville County Planning Commission



THIS IS TO CERTIFY THAT THE PROPERTY SHOWN ON THIS PLAT WAS SURVEYED UNDER MY DIRECT SUPERVISION. PROPERTY LINES AND IMPROVEMENTS SHOWN ARE LOCATED CORRECTLY AND THAT NO VISIBLE ENCROACHMENTS EXIST UNLESS OTHERWISE SHOWN. THIS PROPERTY IS NOT LOCATED IN A DESIGNATED FLOOD HAZARD AREA.

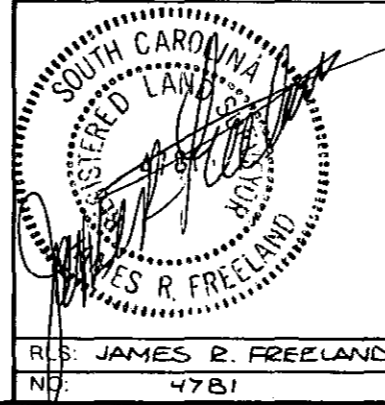

**STATE OF SOUTH CAROLINA
GREENVILLE COUNTY**

FREELAND & ASSOCIATES
Engineers • Land Surveyors
318 WEST STONE AVENUE.
GREENVILLE, S.C.
(803) 271-4924

SURVEY FOR
RANDAL BENTLEY

6010 MICROFILMED
DATE 7/24/85
DWG. NO. 13370-1

11-V-13

6476

AUG 23 1985

THE PRINT MACHINE, INC. N41289