


MICROFILMED 13658

THE PRINT MACHINE, INC. N61205

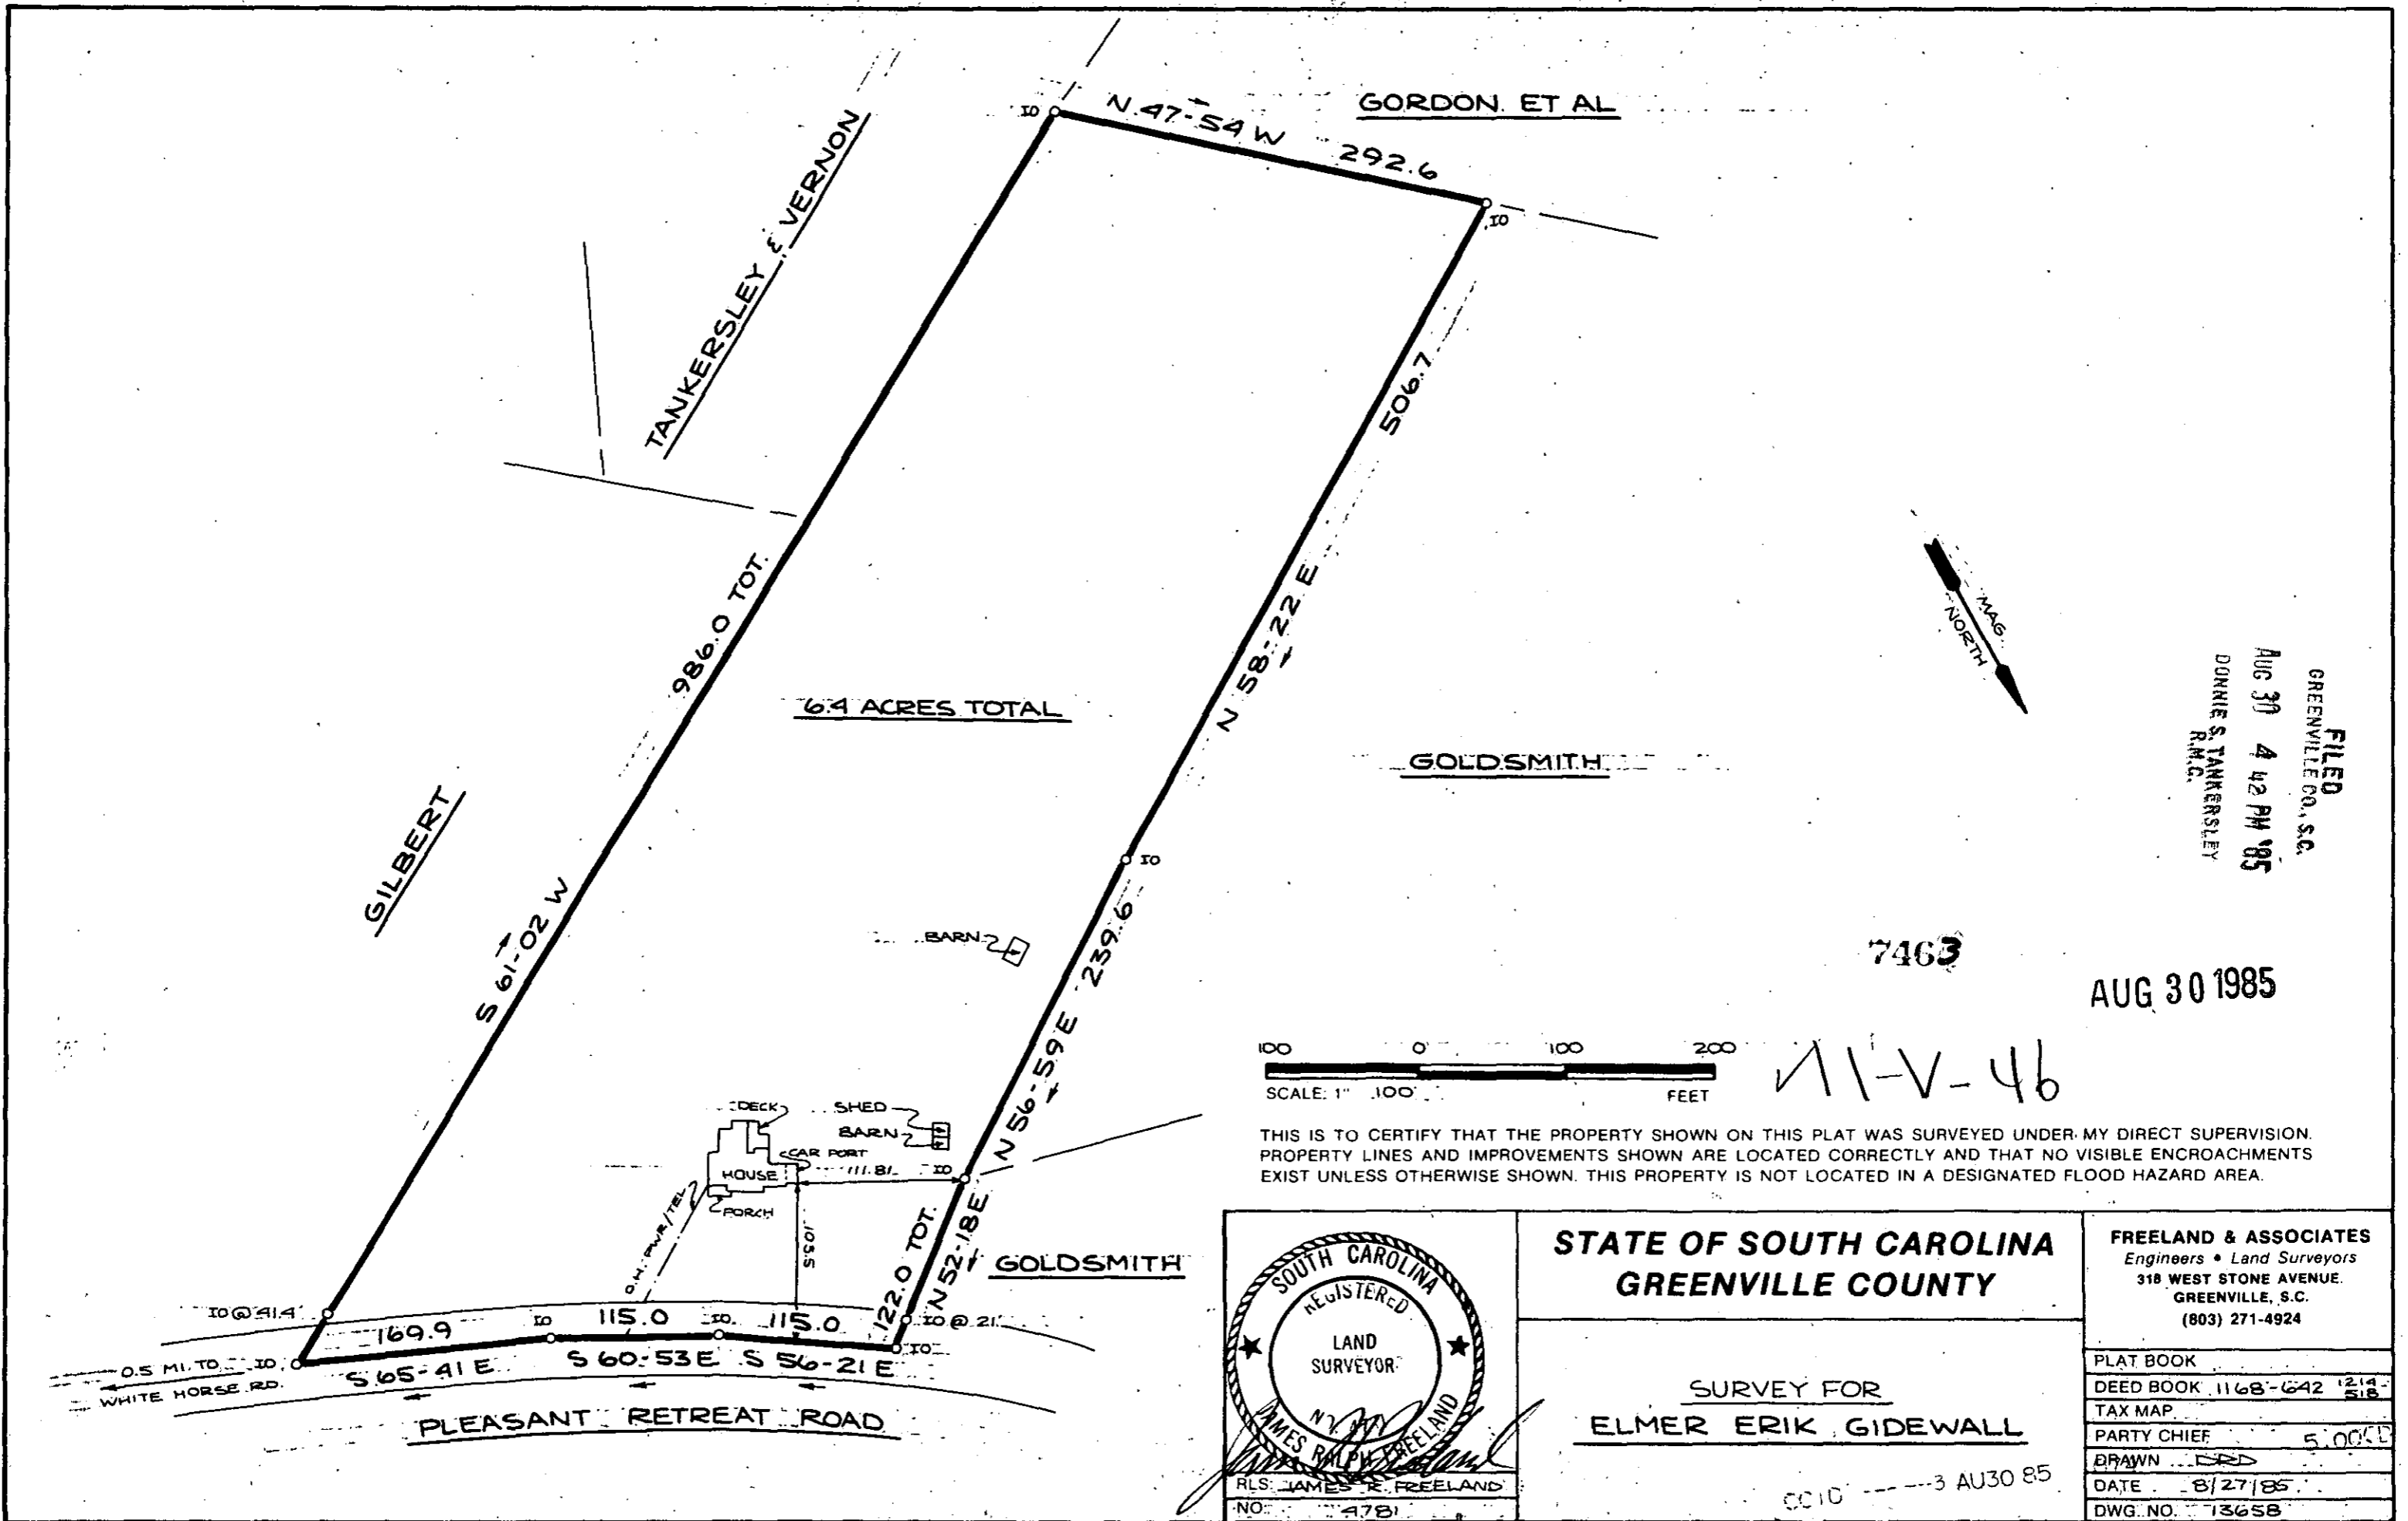


FILED
 GREENVILLE CO., S.C.
 AUG 30 4 42 PM '85
 DONNIE S. TANKERSLEY
 R.M.C.




7463

AUG 30 1985

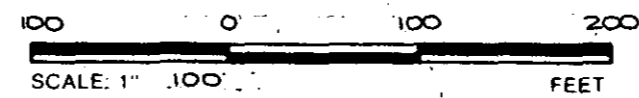

11-V-46

THIS IS TO CERTIFY THAT THE PROPERTY SHOWN ON THIS PLAT WAS SURVEYED UNDER MY DIRECT SUPERVISION. PROPERTY LINES AND IMPROVEMENTS SHOWN ARE LOCATED CORRECTLY AND THAT NO VISIBLE ENCROACHMENTS EXIST UNLESS OTHERWISE SHOWN. THIS PROPERTY IS NOT LOCATED IN A DESIGNATED FLOOD HAZARD AREA.

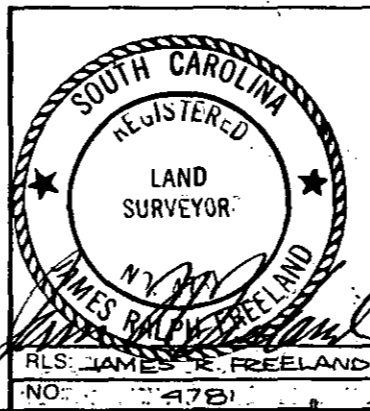

STATE OF SOUTH CAROLINA
GREENVILLE COUNTY

FREELAND & ASSOCIATES
 Engineers • Land Surveyors
 318 WEST STONE AVENUE,
 GREENVILLE, S.C.
 (803) 271-4924

SURVEY FOR
ELMER ERIK GIDEWALL

PLAT BOOK	
DEED BOOK	1168-642 1214-518
TAX MAP	
PARTY CHIEF	5.0000
DRAWN	ERD
DATE	8/27/85
DWG. NO.	13658

0010 3 AU30 85