
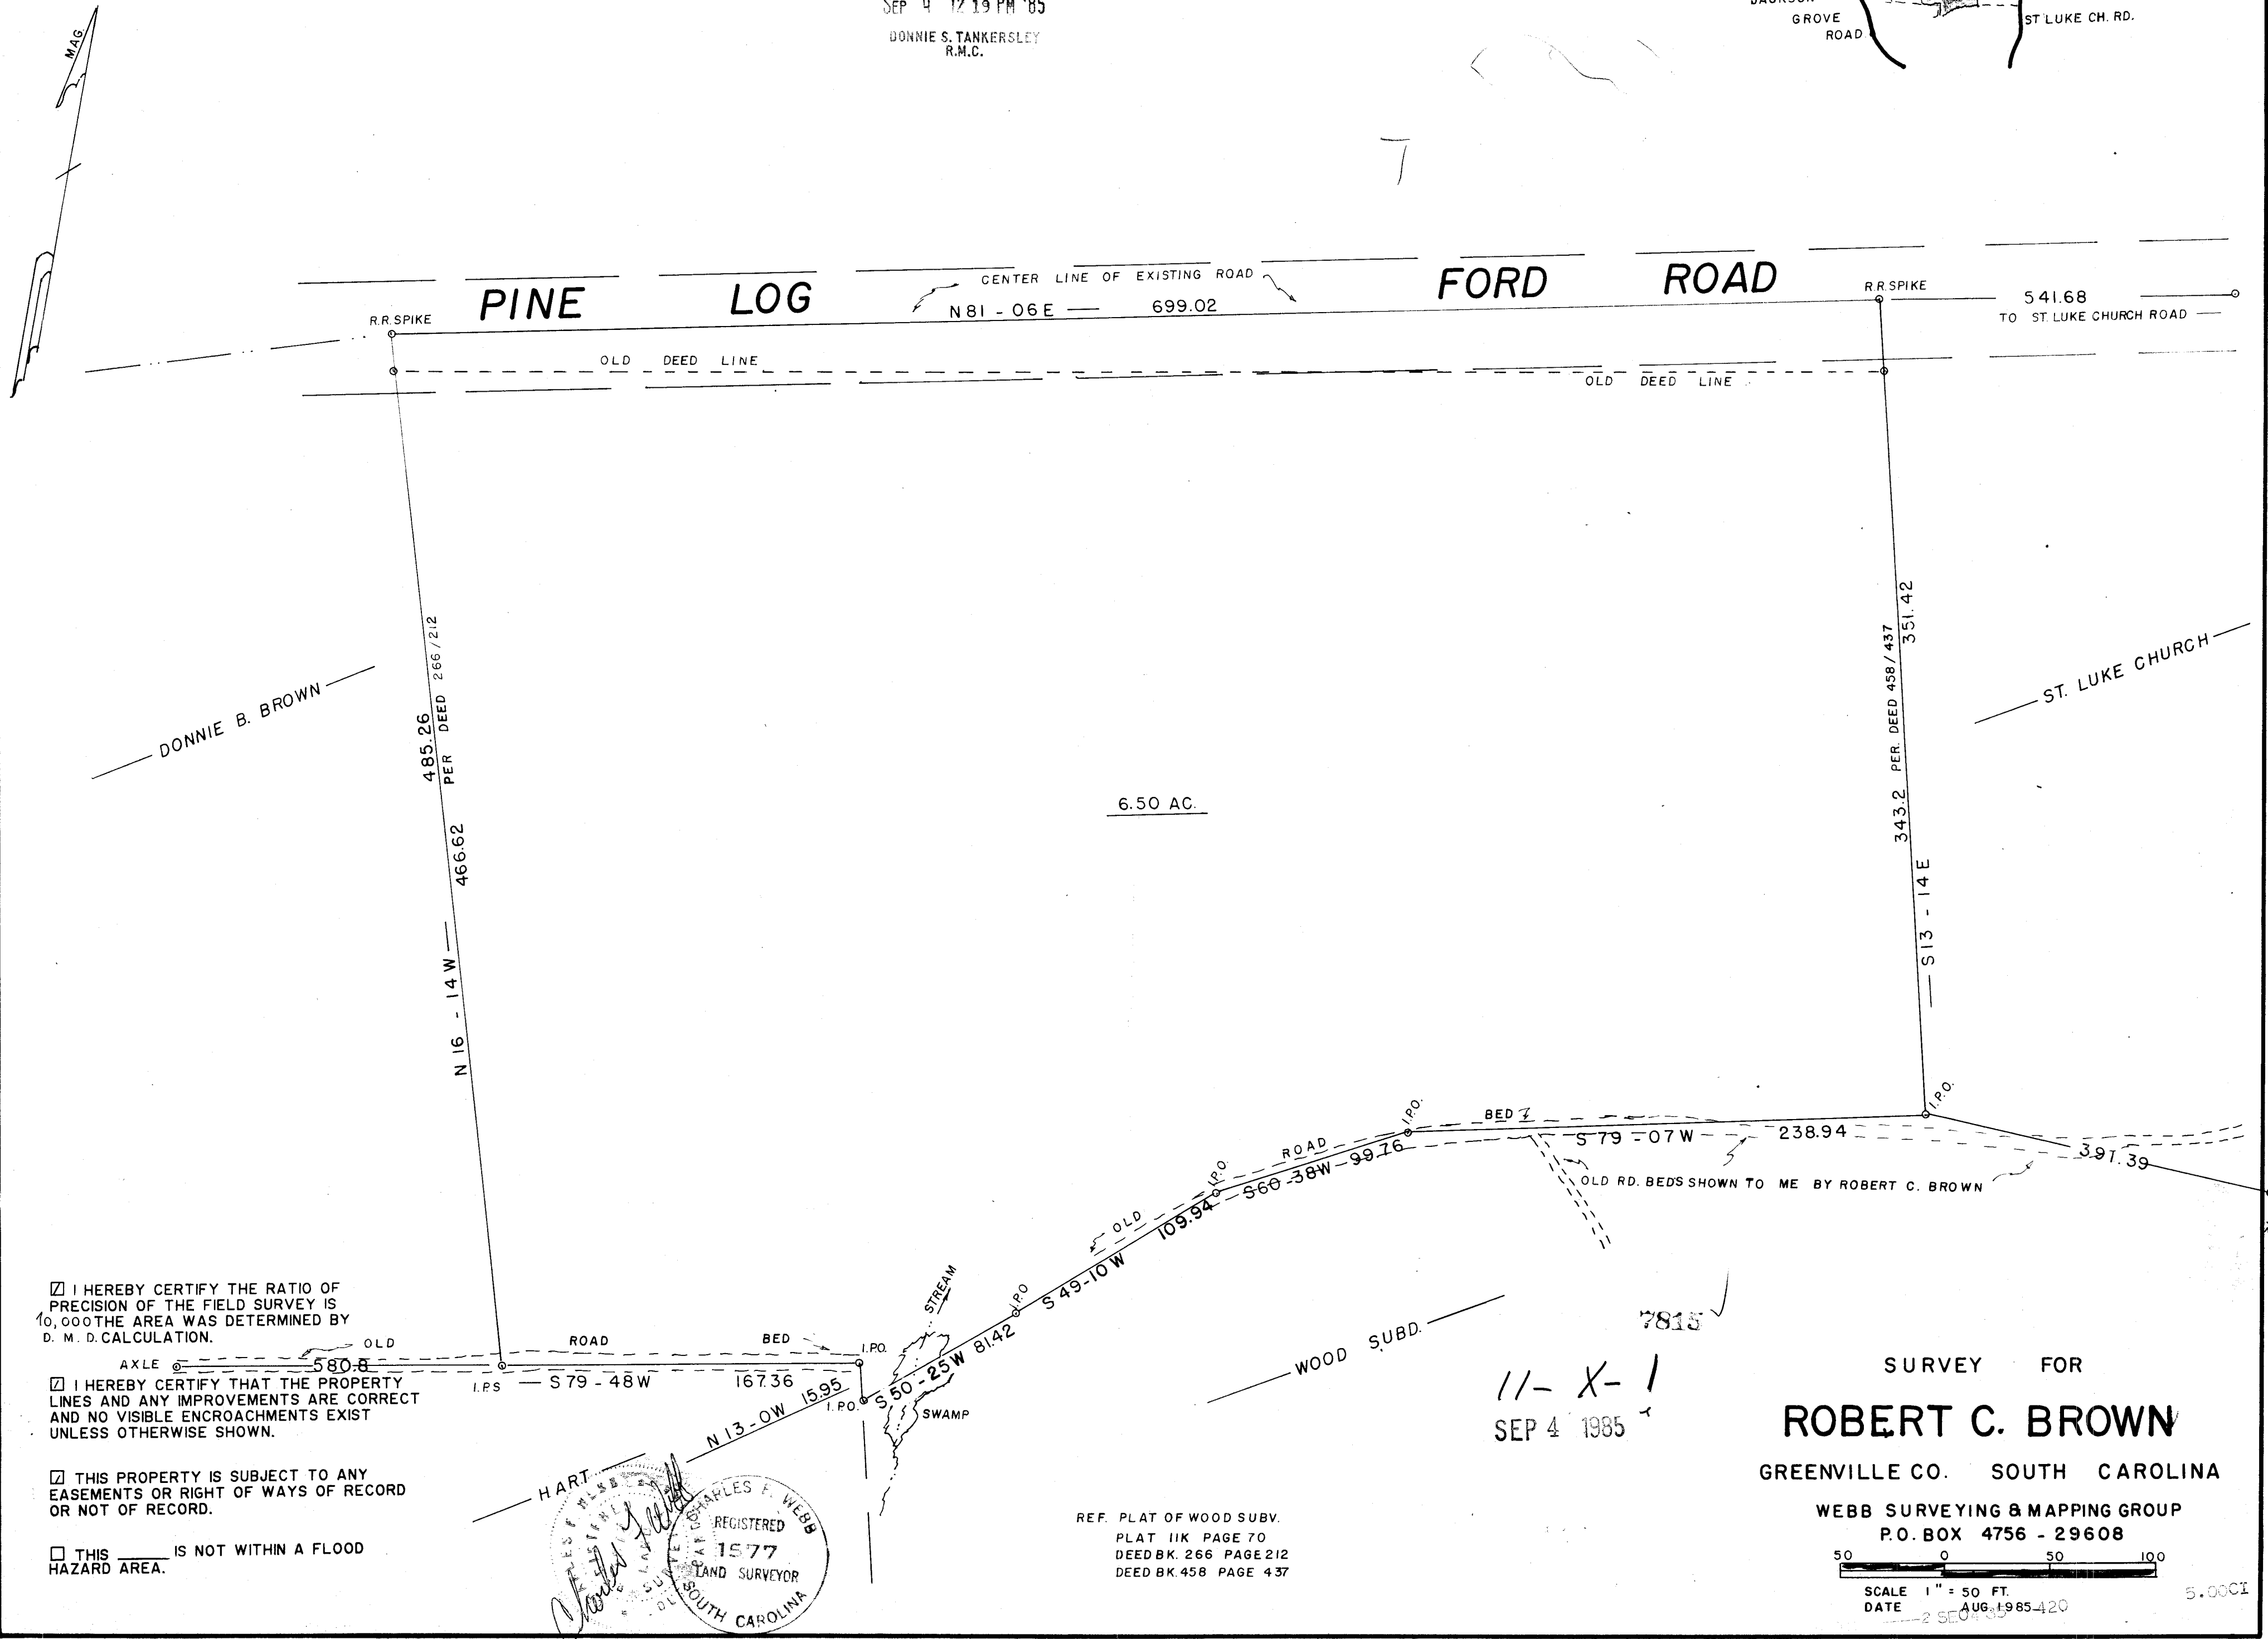


FILED  
GREENVILLE CO., S.C.  
SEP 4 12 19 PM '85  
DONNIE S. TANKERSLEY  
R.M.C.

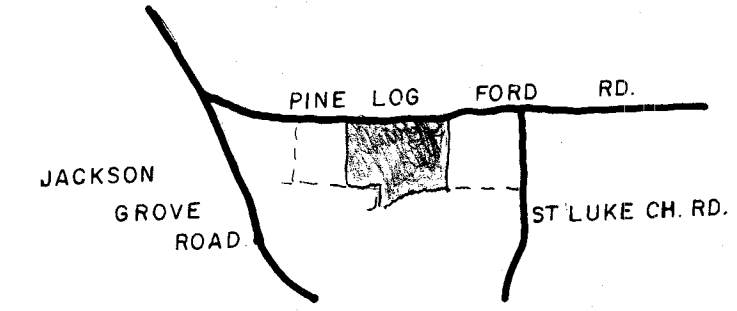


6.50 AC.

I HEREBY CERTIFY THE RATIO OF PRECISION OF THE FIELD SURVEY IS 10,000 THE AREA WAS DETERMINED BY D. M. D. CALCULATION.

I HEREBY CERTIFY THAT THE PROPERTY LINES AND ANY IMPROVEMENTS ARE CORRECT AND NO VISIBLE ENCROACHMENTS EXIST UNLESS OTHERWISE SHOWN.

THIS PROPERTY IS SUBJECT TO ANY EASEMENTS OR RIGHT OF WAYS OF RECORD OR NOT OF RECORD.

THIS \_\_\_\_\_ IS NOT WITHIN A FLOOD HAZARD AREA.

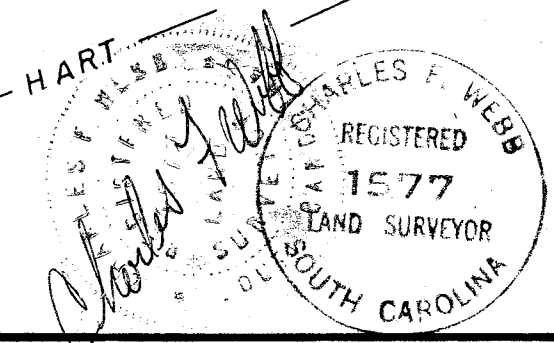

REF. PLAT OF WOOD SUBV.  
PLAT 11K PAGE 70  
DEED BK. 266 PAGE 212  
DEED BK 458 PAGE 437

11-X-1  
SEP 4 1985

SURVEY FOR  
**ROBERT C. BROWN**  
GREENVILLE CO. SOUTH CAROLINA

WEBB SURVEYING & MAPPING GROUP  
P.O. BOX 4756 - 29608



SCALE 1" = 50 FT.  
DATE AUG. 1985-420

5.0001