


FILED  
GREENVILLE CO., S.C.  
SEP 30 4 06 PM '85  
JOHNNIE S. TANKERSLEY  
R.M.C.

U. S. HIGHWAY # 25  
GREENVILLE CO., S.C.  
SEP 30 4 06 PM '85  
JOHNNIE S. TANKERSLEY  
R.M.C.

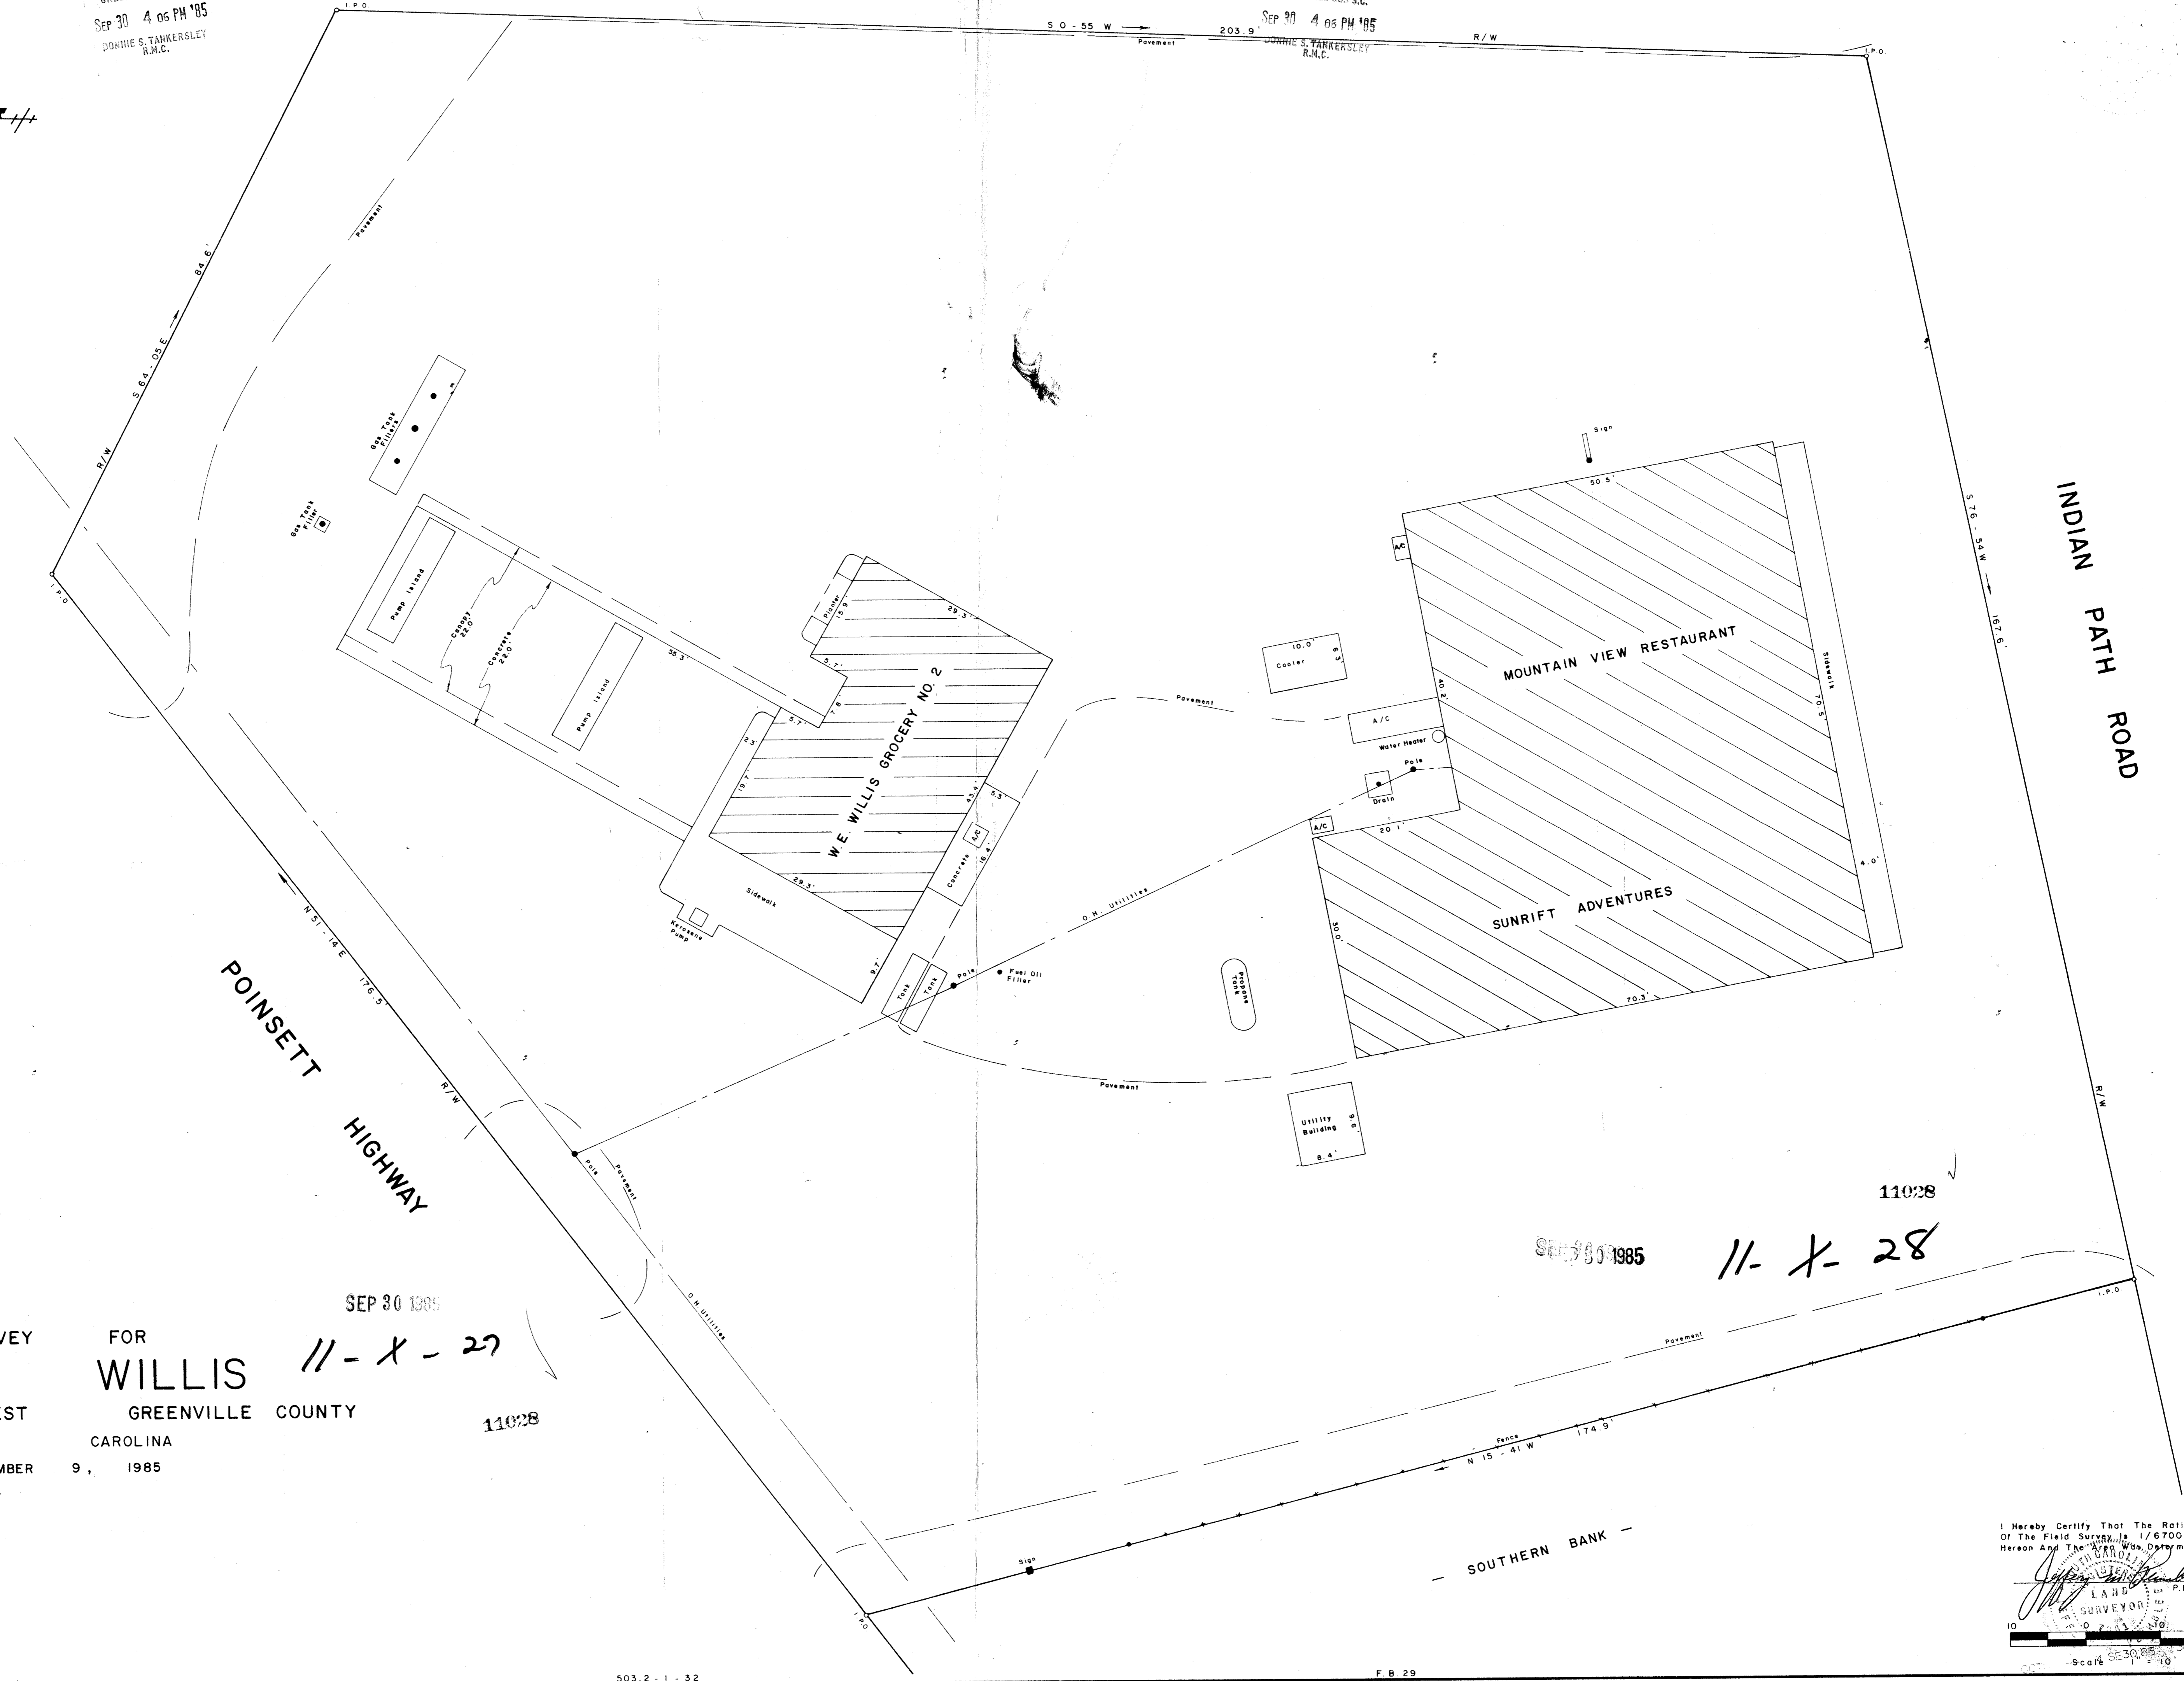

43,044 SQ. FT.  
0.99 AC.

POINSETT HIGHWAY

INDIAN PATH ROAD

MOUNTAIN VIEW RESTAURANT

W.E. WILLIS GROCERY NO. 2

SUNRIFT ADVENTURES

SURVEY FOR  
**W. E. WILLIS**  
CITY OF TRAVELERS REST GREENVILLE COUNTY  
SOUTH CAROLINA  
SEPTEMBER 9, 1985

SEP 30 1985  
11-X-27

SEP 30 1985

11-X-28

11028

11028

SOUTHERN BANK

JEFFERY M. PLUMBLEE, INC.  
LAND SURVEYING

I Hereby Certify That The Ratio Of Precision  
Of The Field Survey Is 1/6700 As Shown  
Hereon And The A.C.M. Was Determined By Computer.  
*Jeffery M. Plumlee*  
LAND SURVEYOR P.L.S. # 7881  
Scale 1" = 10'