

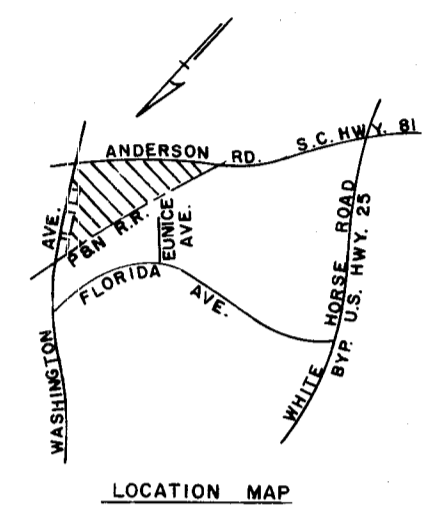
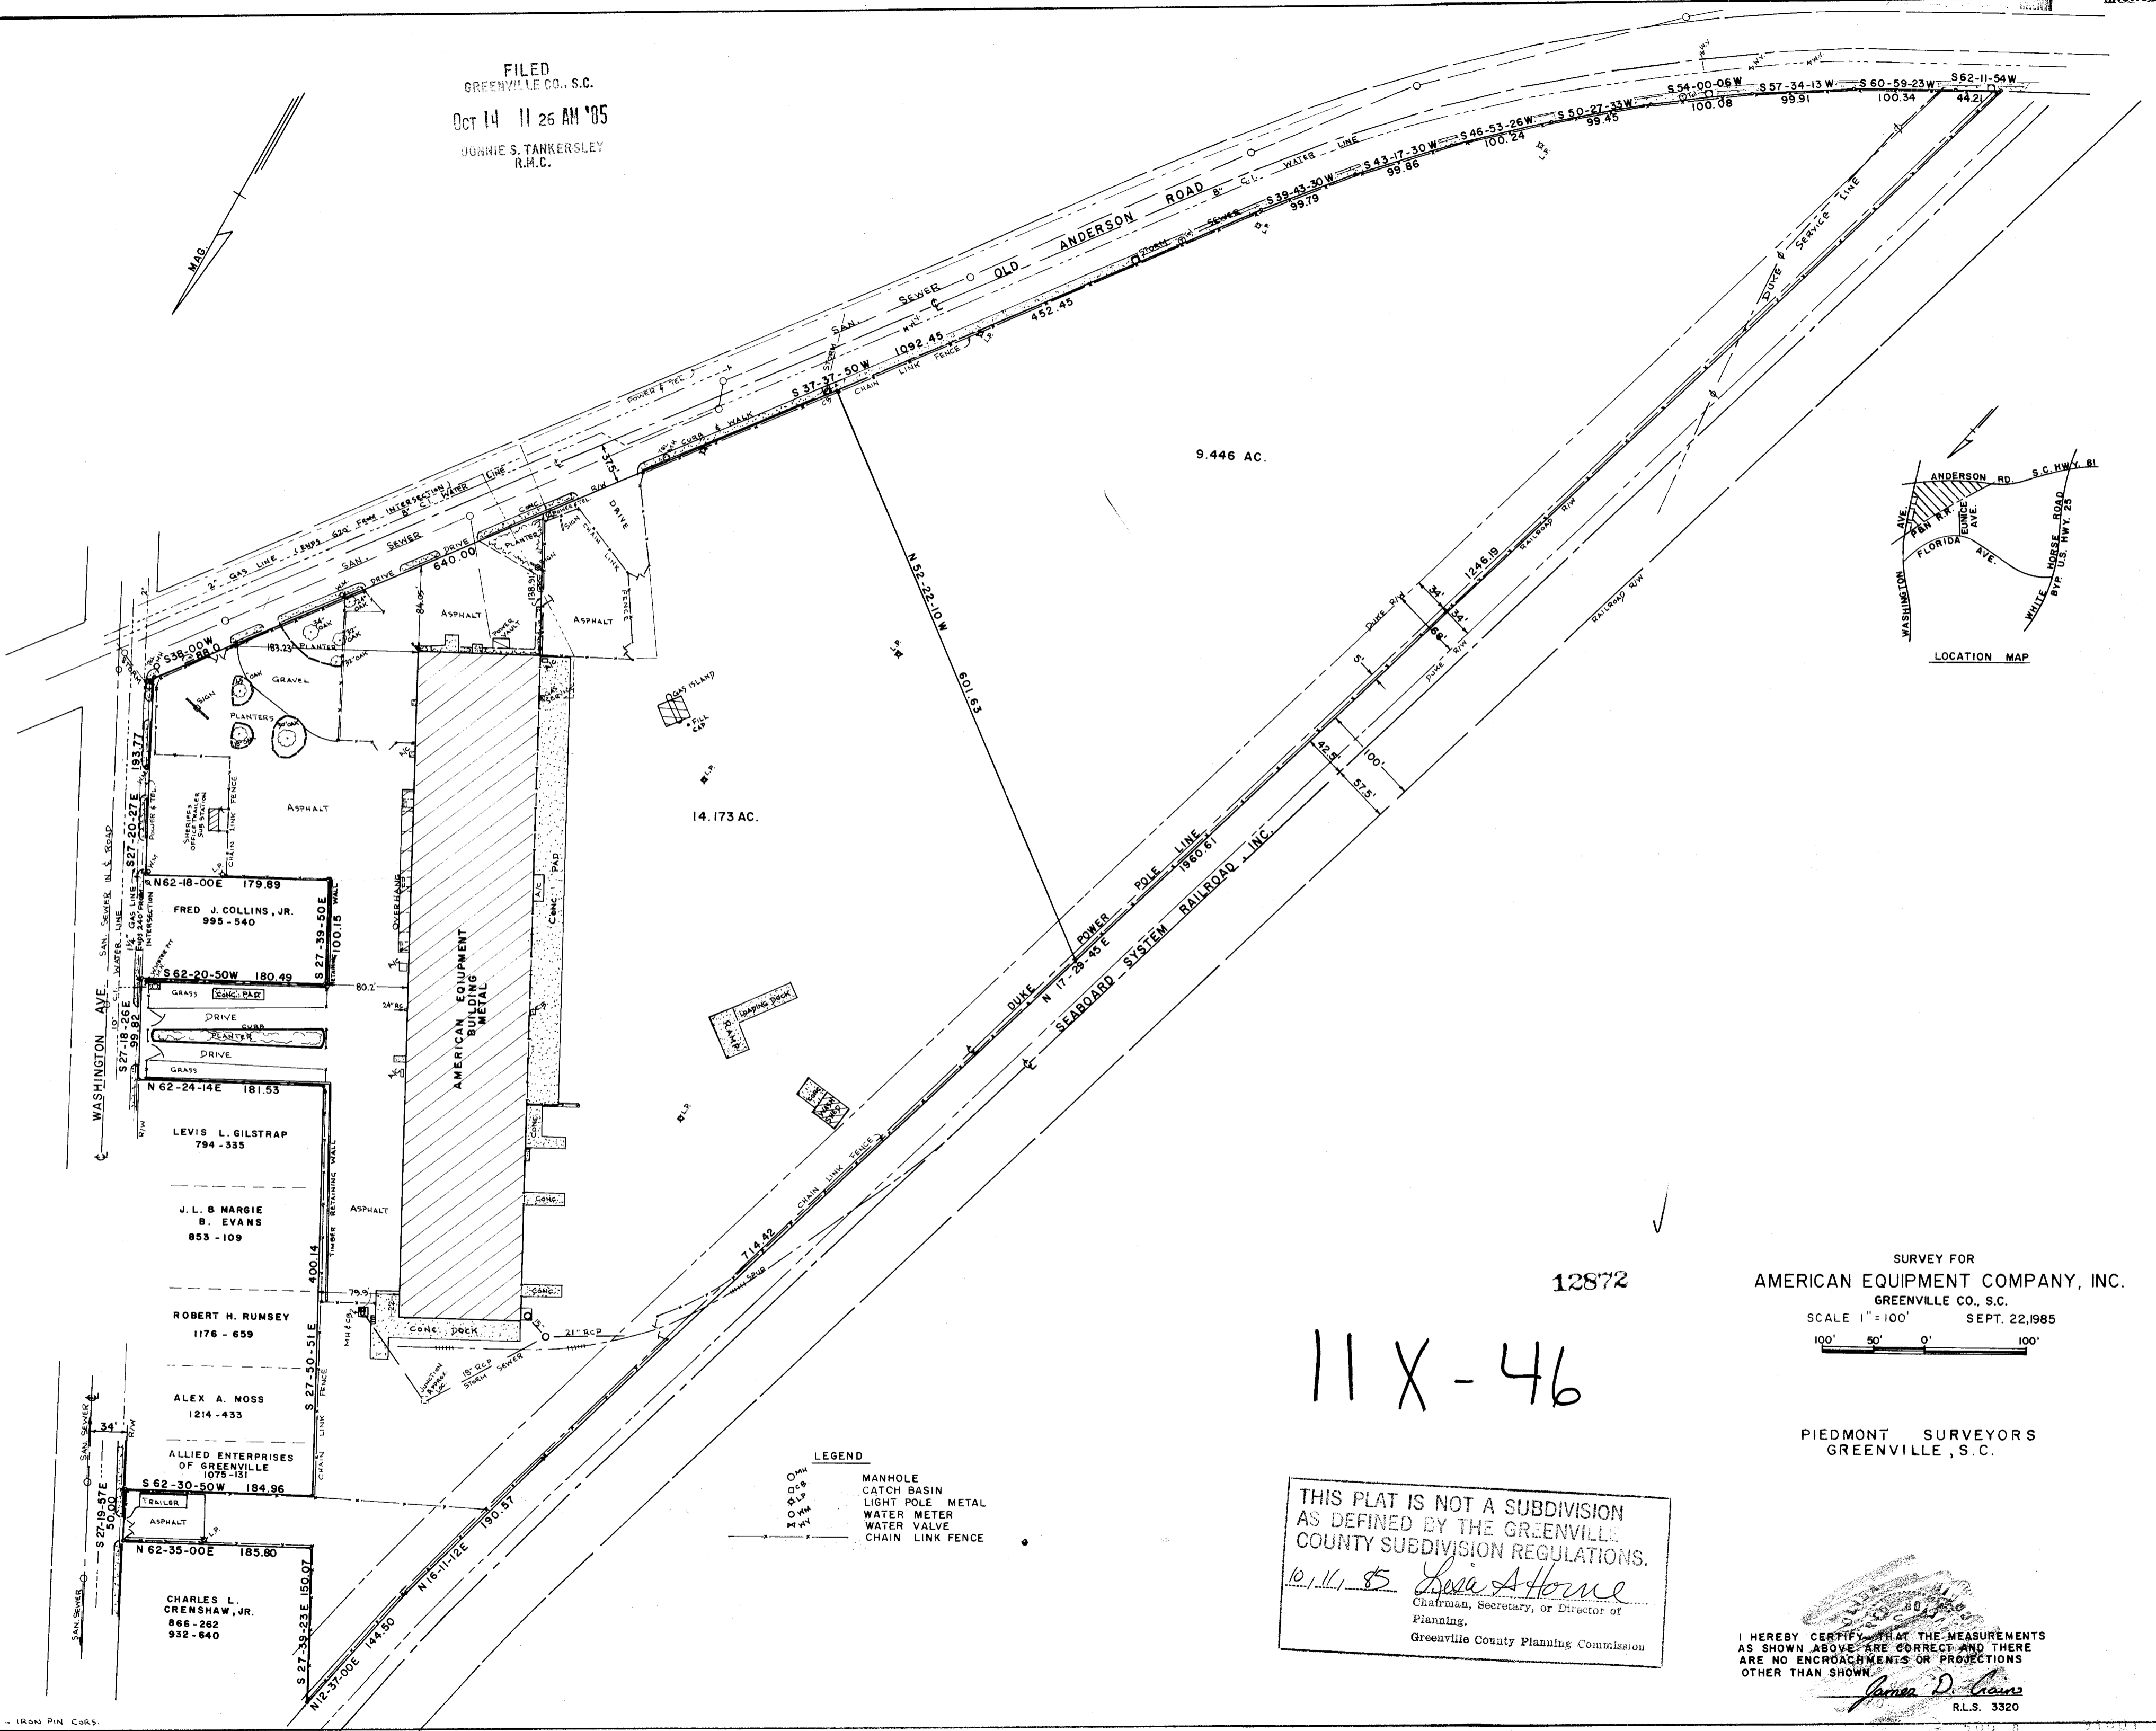


FILED  
GREENVILLE CO., S.C.  
OCT 14 11 26 AM '85  
DONNIE S. TANKERSLEY  
R.M.C.

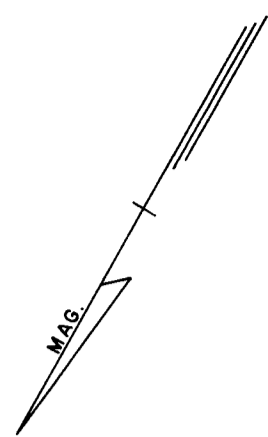

SURVEY FOR  
AMERICAN EQUIPMENT COMPANY, INC.  
GREENVILLE CO., S.C.  
SCALE 1" = 100'  
SEPT. 22, 1985

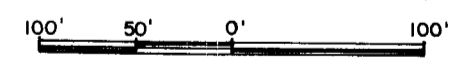

PIEDMONT SURVEYORS  
GREENVILLE, S.C.

12872  
11 X - 46  
THIS PLAT IS NOT A SUBDIVISION  
AS DEFINED BY THE GREENVILLE  
COUNTY SUBDIVISION REGULATIONS.  
10.11.85 *Lois A. Horne*  
Chairman, Secretary, or Director of  
Planning.  
Greenville County Planning Commission

- LEGEND
- Manhole
  - Catch Basin
  - Light Pole
  - Metal
  - Water Meter
  - Water Valve
  - Chain Link Fence

I HEREBY CERTIFY THAT THE MEASUREMENTS  
AS SHOWN ABOVE ARE CORRECT AND THERE  
ARE NO ENCROACHMENTS OR PROJECTIONS  
OTHER THAN SHOWN.  
*James D. Crans*  
R.L.S. 3320