


FILED
 GREENVILLE CO., S.C.
 SEP 23 8 48 AM '85
 DONNIE S. TANKERSLEY
 R.M.C.

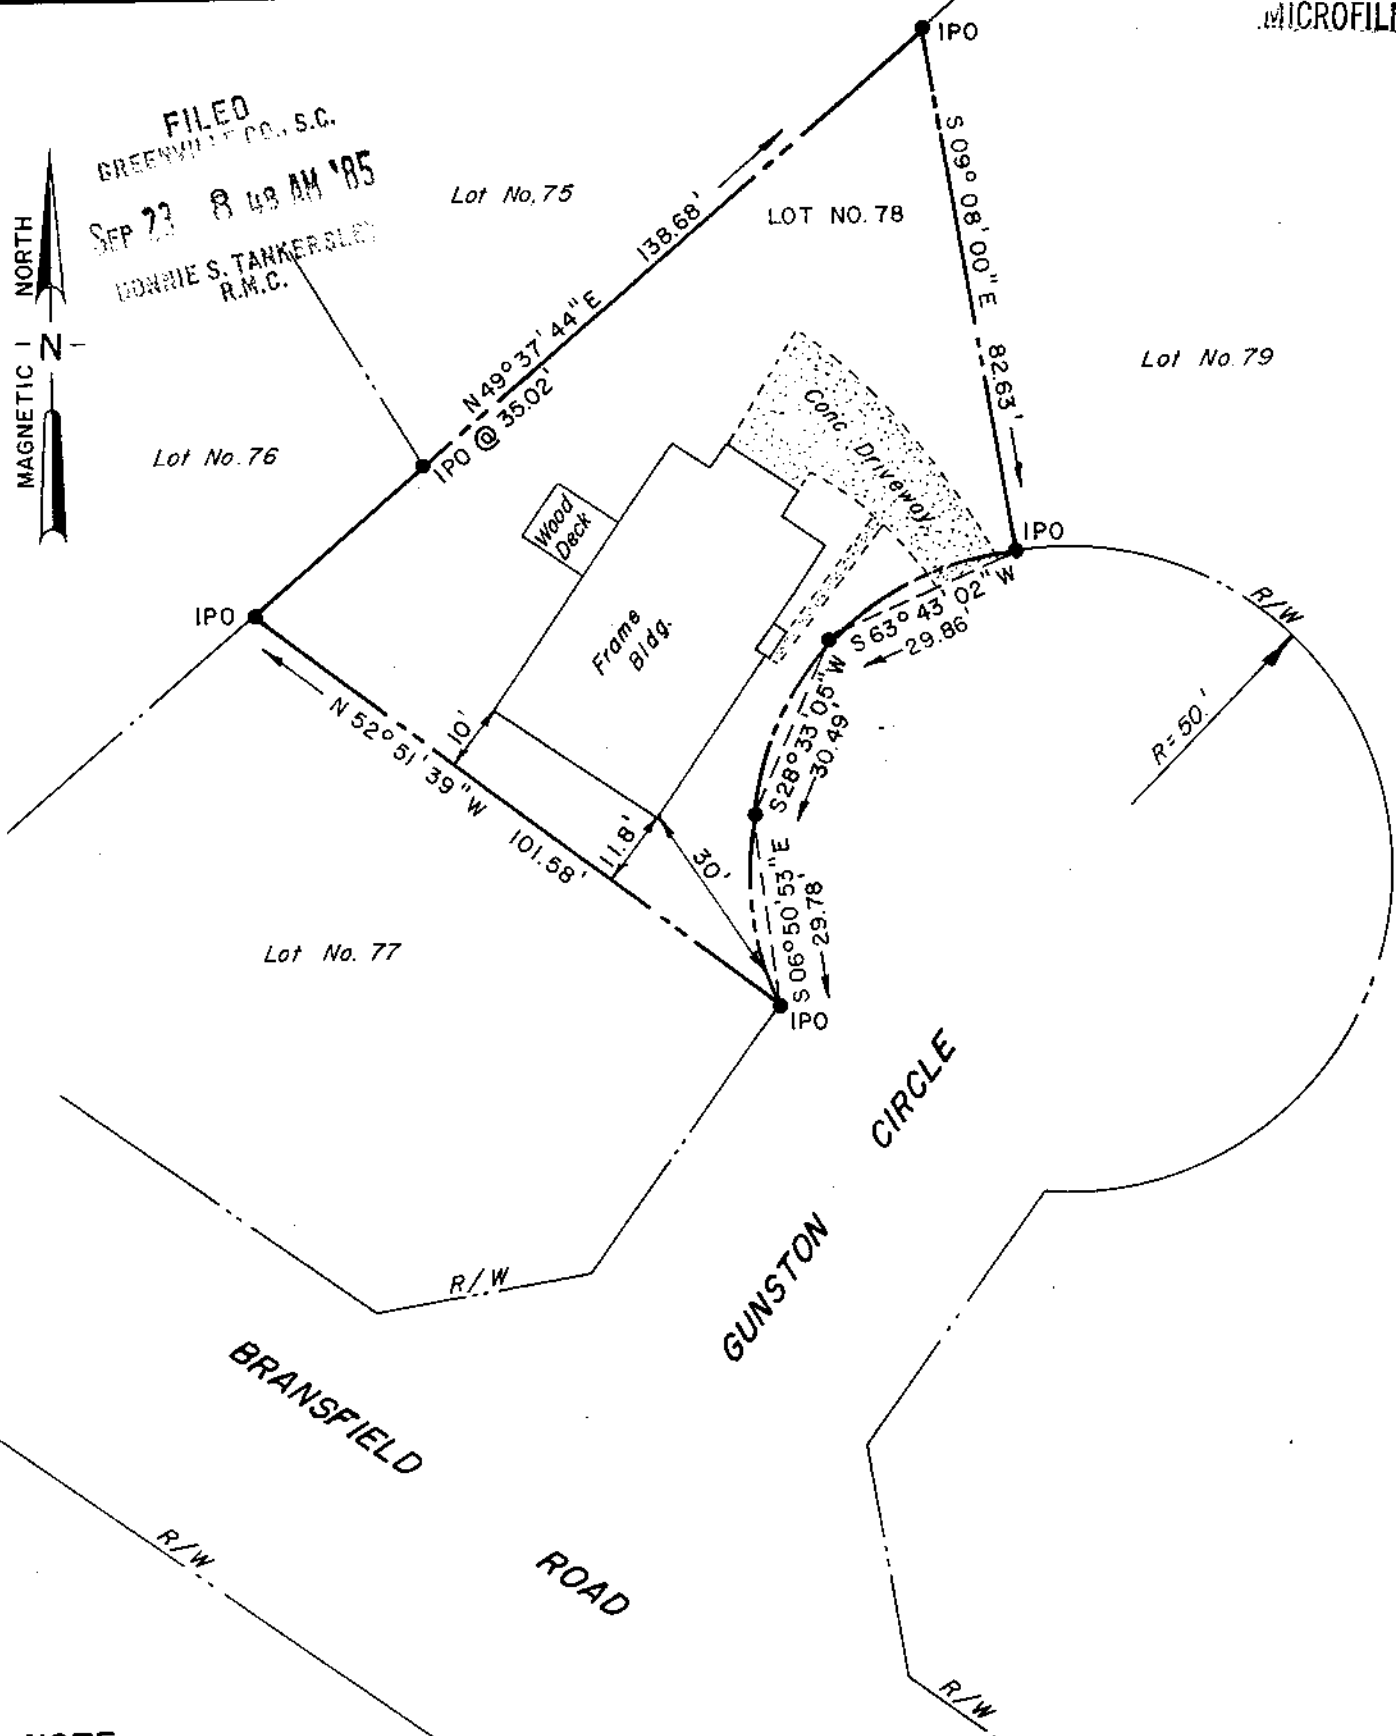

NOTE

1. THIS PLAT WAS PREPARED FOR THE EXCLUSIVE USE OF THE PERSON, PERSONS OR ENTITY NAMED IN THE CERTIFICATE HERON. SAID CERTIFICATE DOES NOT EXTEND TO ANY UNNAMED PERSON WITHOUT AN EXPRESS RECERTIFICATION BY THE SURVEYOR NAMING SAID PERSON.
2. FINISH FLOOR IS NOT IN A FLOOD DISASTER AREA.
3. PROPERTY IS SUBJECT TO ANY AND ALL EASEMENTS AND RIGHTS-OF-WAY OF RECORD.

REFERENCES

1. GREENVILLE CO. BLOCK BOOK No. 538.13 - 1-78 AND R.M.C. PLAT BOOK 4X-31
2. PLAT BY ROBERT R. SPEARMAN, R.L.S. EASLEY, S.C. DATED 7-19-82
3. PROPERTY IS LOT No. 78 EASTGATE SUBDIVISION.


SURVEYOR'S CERTIFICATE

TO WILLIAM FREDERICK HORN & MARIA D. HORN, THIS IS TO CERTIFY THAT THE TRACT SHOWN HEREON WAS SURVEYED BY ME ON SEPTEMBER 9, 1985 AND THAT THE RATIO OF PRECISION OF THE FIELD SURVEY WAS 1/7672 AND THAT THE AREA WAS DETERMINED BY THE COORDINATE METHOD.

Eugene Bruce
 EUGENE BRUCE, S.L.S. No. 7614
 RE BRUCE CO.
 RT 3 MILLER ROAD
 TAYLORS, S.C. 29687
 (803) 877-2255

SEP 23 1985

114-43
10060

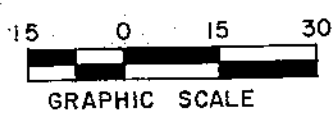

TITLE SURVEY FOR
 WILLIAM FREDERICK HORN
 AND MARIA D. HORN
 LOCATED AT 5 GUNSTON CIRCLE
 TAYLORS - GREENVILLE CO., SOUTH CAROLINA