
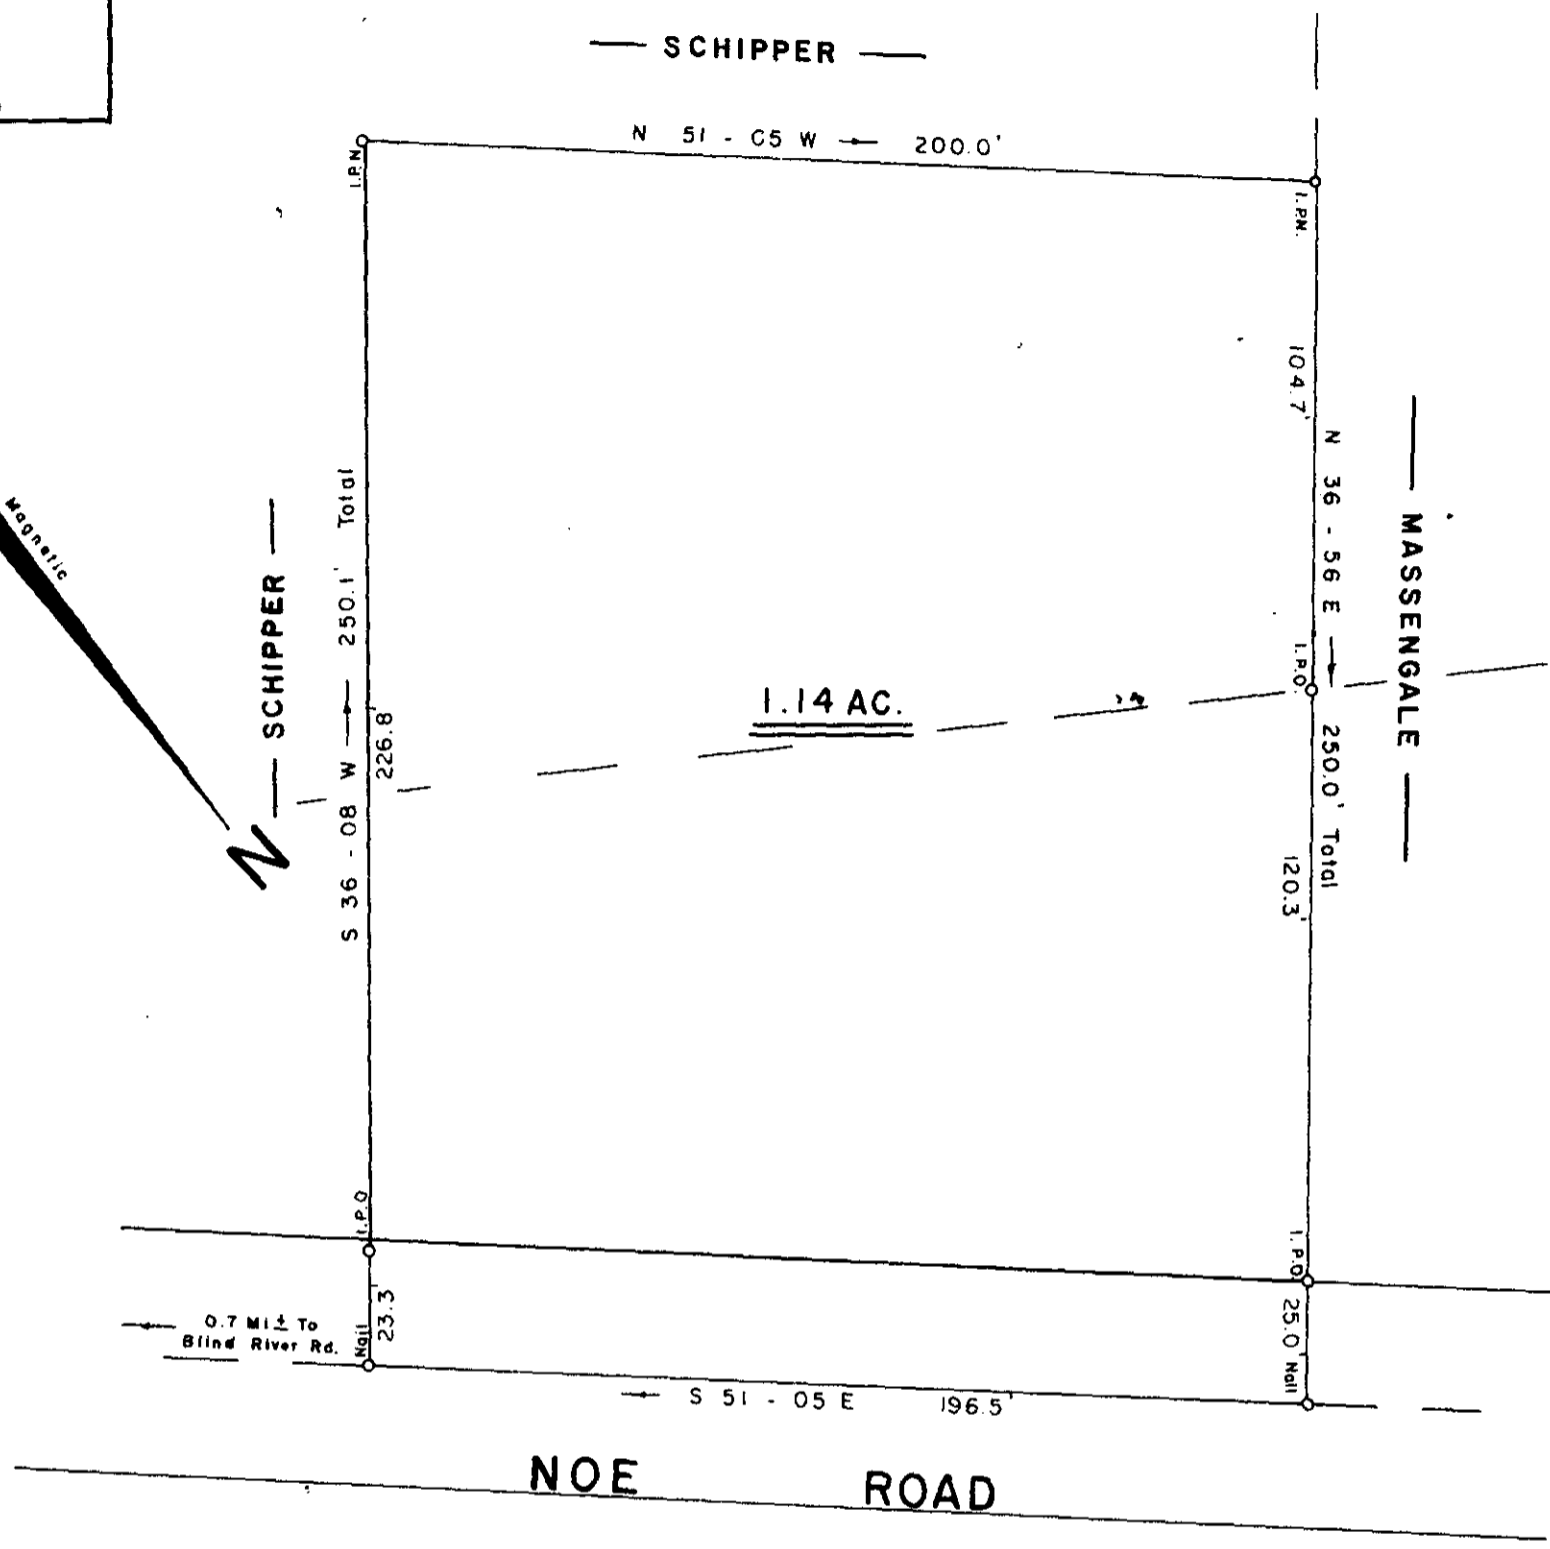


MICROFILMED

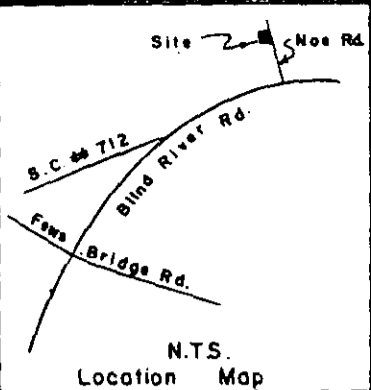

SURVEY FOR  
**WILLIAM H. ARROWOOD**  
 NEAR BLUE RIDGE GREENVILLE COUNTY


SOUTH CAROLINA  
 SEPTEMBER 30, 1985

FILED  
 GREENVILLE CO., S.C.  
 OCT 7 4 45 PM '85  
 DONNIE S. TANKERSLEY  
 R.M.C.

12 A-16 ✓ 12083

I Hereby Certify That The Ratio Of Precision Of The Field Survey Is 1/5000 As Shown Hereon And The Area Was Determined By Computer.

*Jeffery M. Plumblee*  
 REGISTERED # 7881  
 LAND SURVEYOR

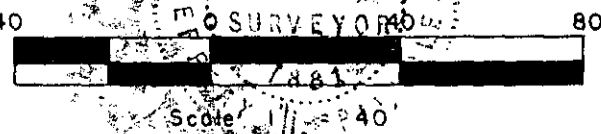

**JEFFERY M. PLUMBLEE, INC.**  
 LAND SURVEYING

P. O. BOX 788  
 TRAVELERS REST, S C 29690 (803) 834-4426

642.1 - 1 - 7.1

F.B. 31