


MICROFILMED


FILED
GREENVILLE CO., S.C.
OCT 18 3 13 PM '85
DONNIE S. TANKERSLEY
R.M.C.

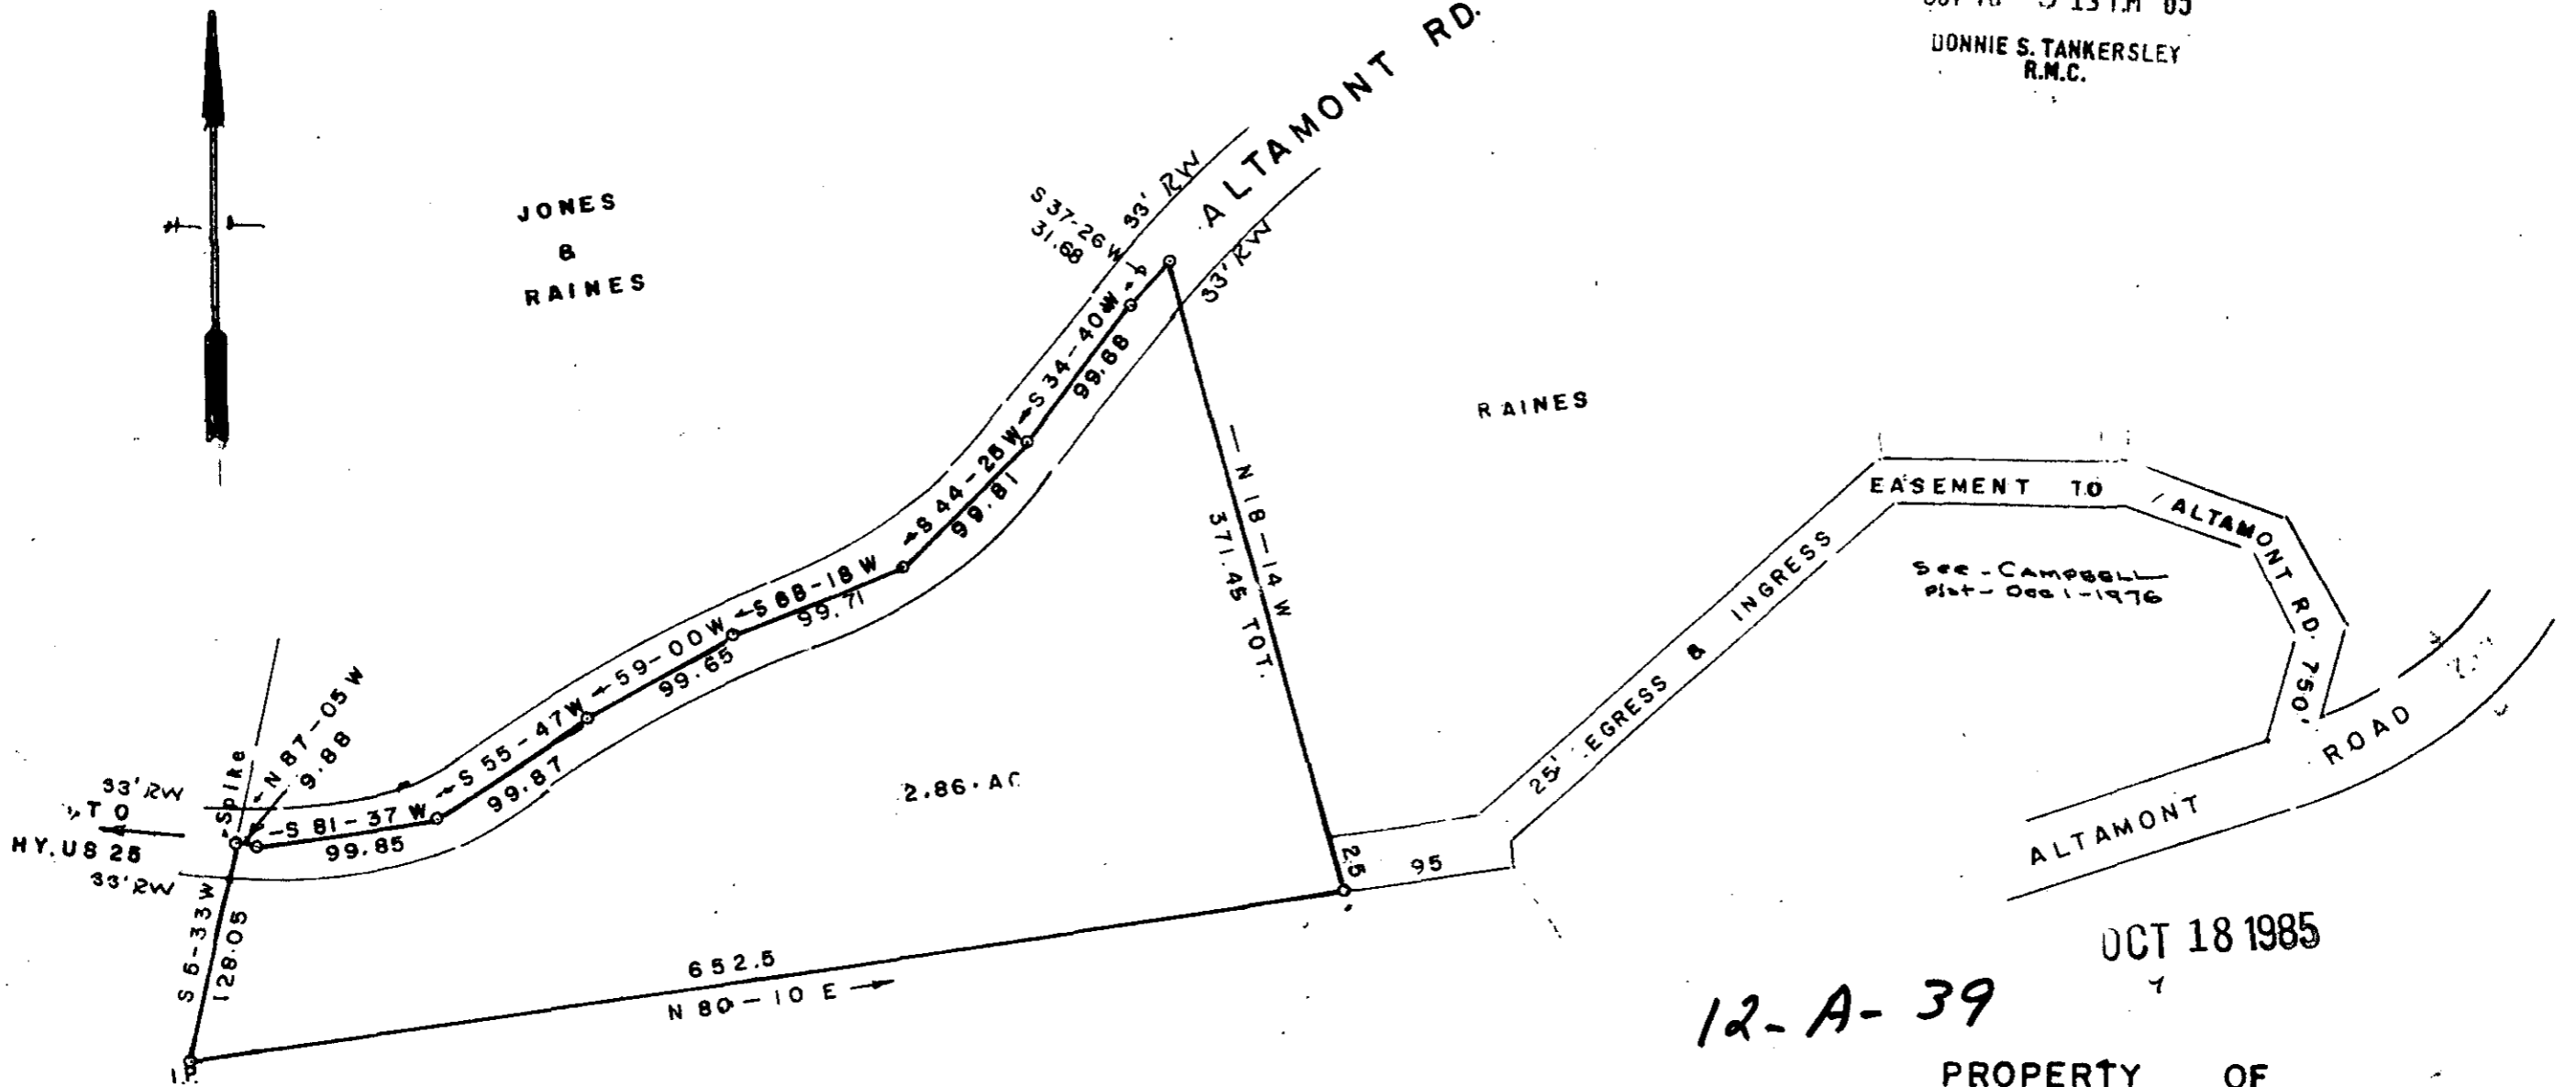


12-A-39
OCT 18 1985

PROPERTY OF
RICHARD A. RICHARDSON
LINDA A. RICHARDSON—
GREENVILLE CO. S.C.

JUNE 17, 1985

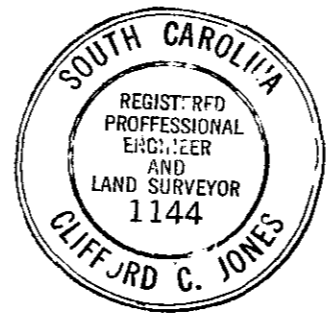

SCALE 1" = 100'

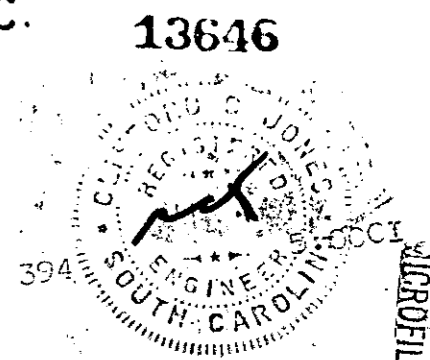

MICROFILMED