

MICROFILMED

FILED
GREENVILLE CO., S.C.
Nov 14 11 14 AM '85
DONNIE S. TANKERSLEY
R.M.C.


79

103

77

102


1.96 AC.

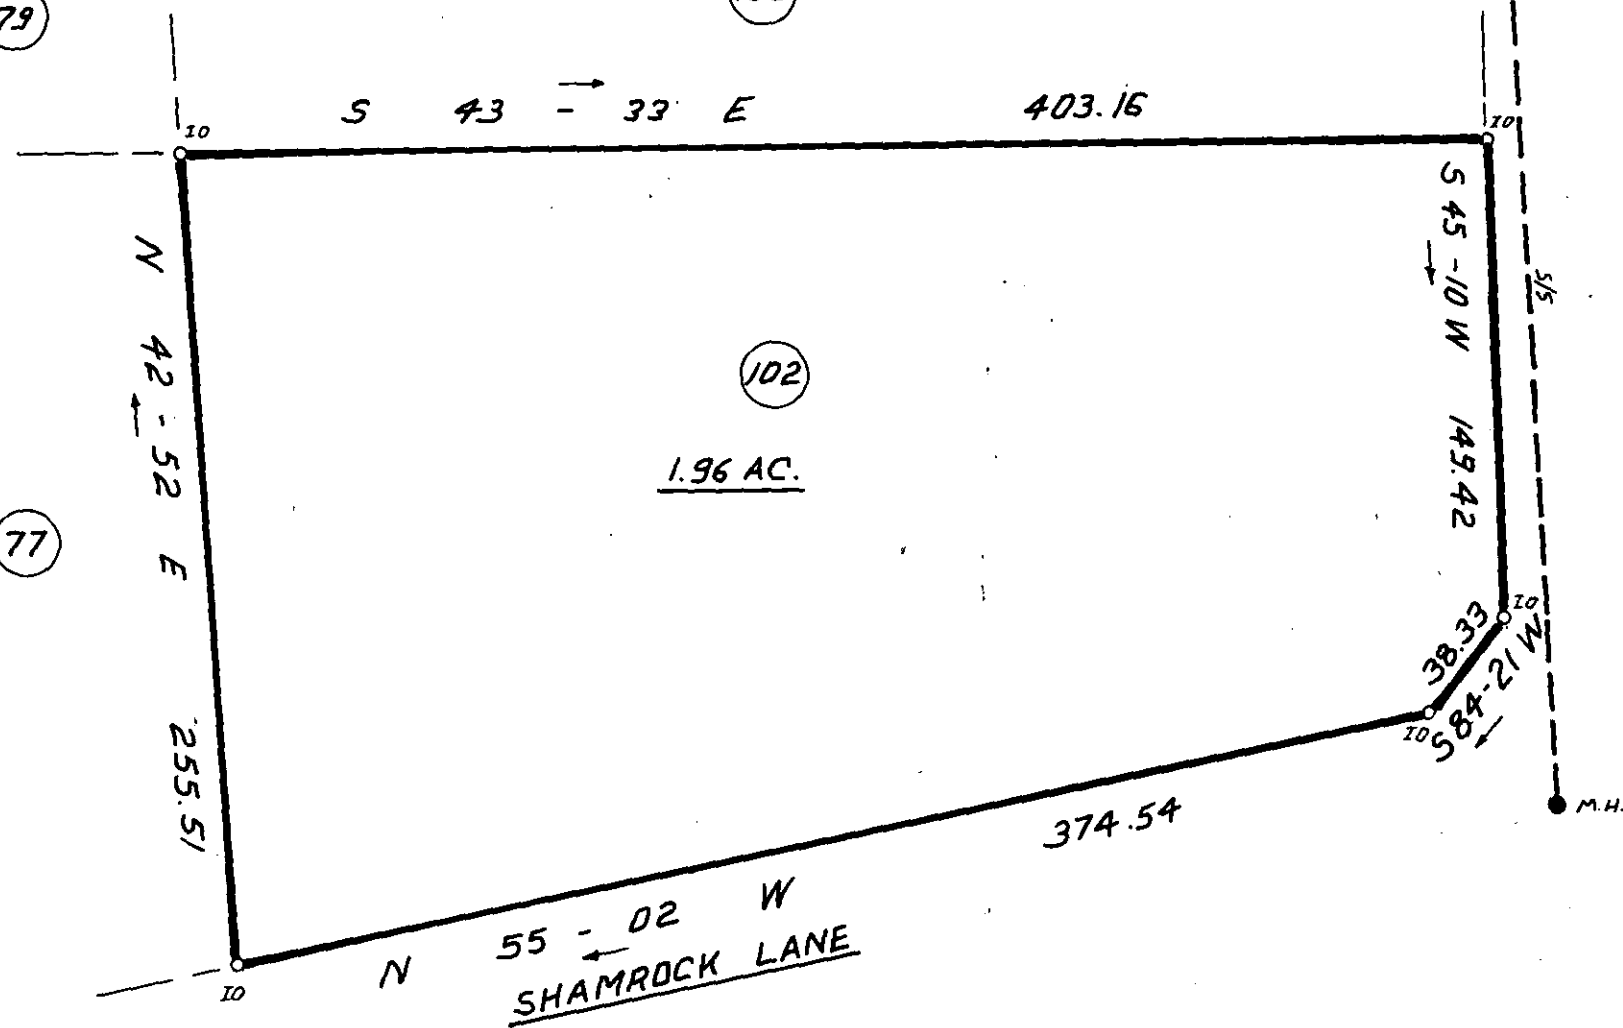


NOV 14 1985

16759

12-A-90

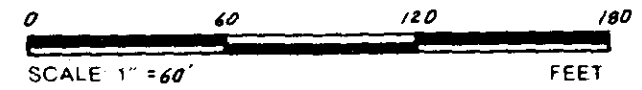

THIS IS TO CERTIFY THAT THE PROPERTY SHOWN ON THIS PLAT WAS SURVEYED UNDER MY DIRECT SUPERVISION. PROPERTY LINES AND IMPROVEMENTS SHOWN ARE LOCATED CORRECTLY AND THAT NO VISIBLE ENCROACHMENTS EXIST UNLESS OTHERWISE SHOWN. THIS PROPERTY IS NOT LOCATED IN A DESIGNATED FLOOD HAZARD AREA.

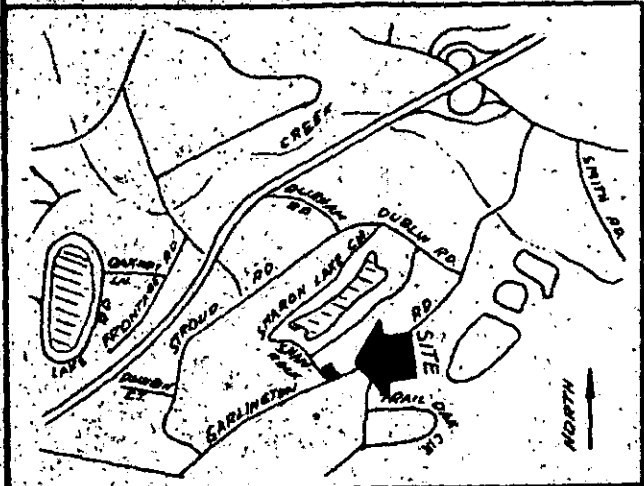

LOCATION MAP

SOUTH CAROLINA
REGISTERED LAND SURVEYOR
4781
JAMES R. FREELAND
NO 4781

STATE OF SOUTH CAROLINA
GREENVILLE COUNTY

FREELAND & ASSOCIATES
Engineers • Land Surveyors
318 WEST STONE AVENUE.
GREENVILLE, S.C.
(803) 271-4924

SURVEY FOR
INDUSTRIAL PACKAGING, INC.

PLAT BOOK
DEED BOOK
TAX MAP
PARTY CHIEF J.F.G.
DRAWN A.M.G.
DATE 11-7-85
DWG. NO. 14108

THE PRINT MACHINE, INC. N61205

MICROFILMED