
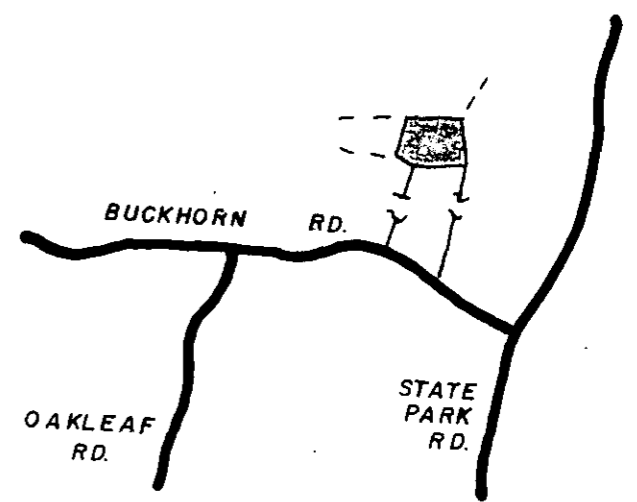


MICROFILMED

FILED
GREENVILLE CO., S.C.
MAG.
Nov 20 1 12 PM '85
DONNIE S. TANKERSLEY
R.M.C.

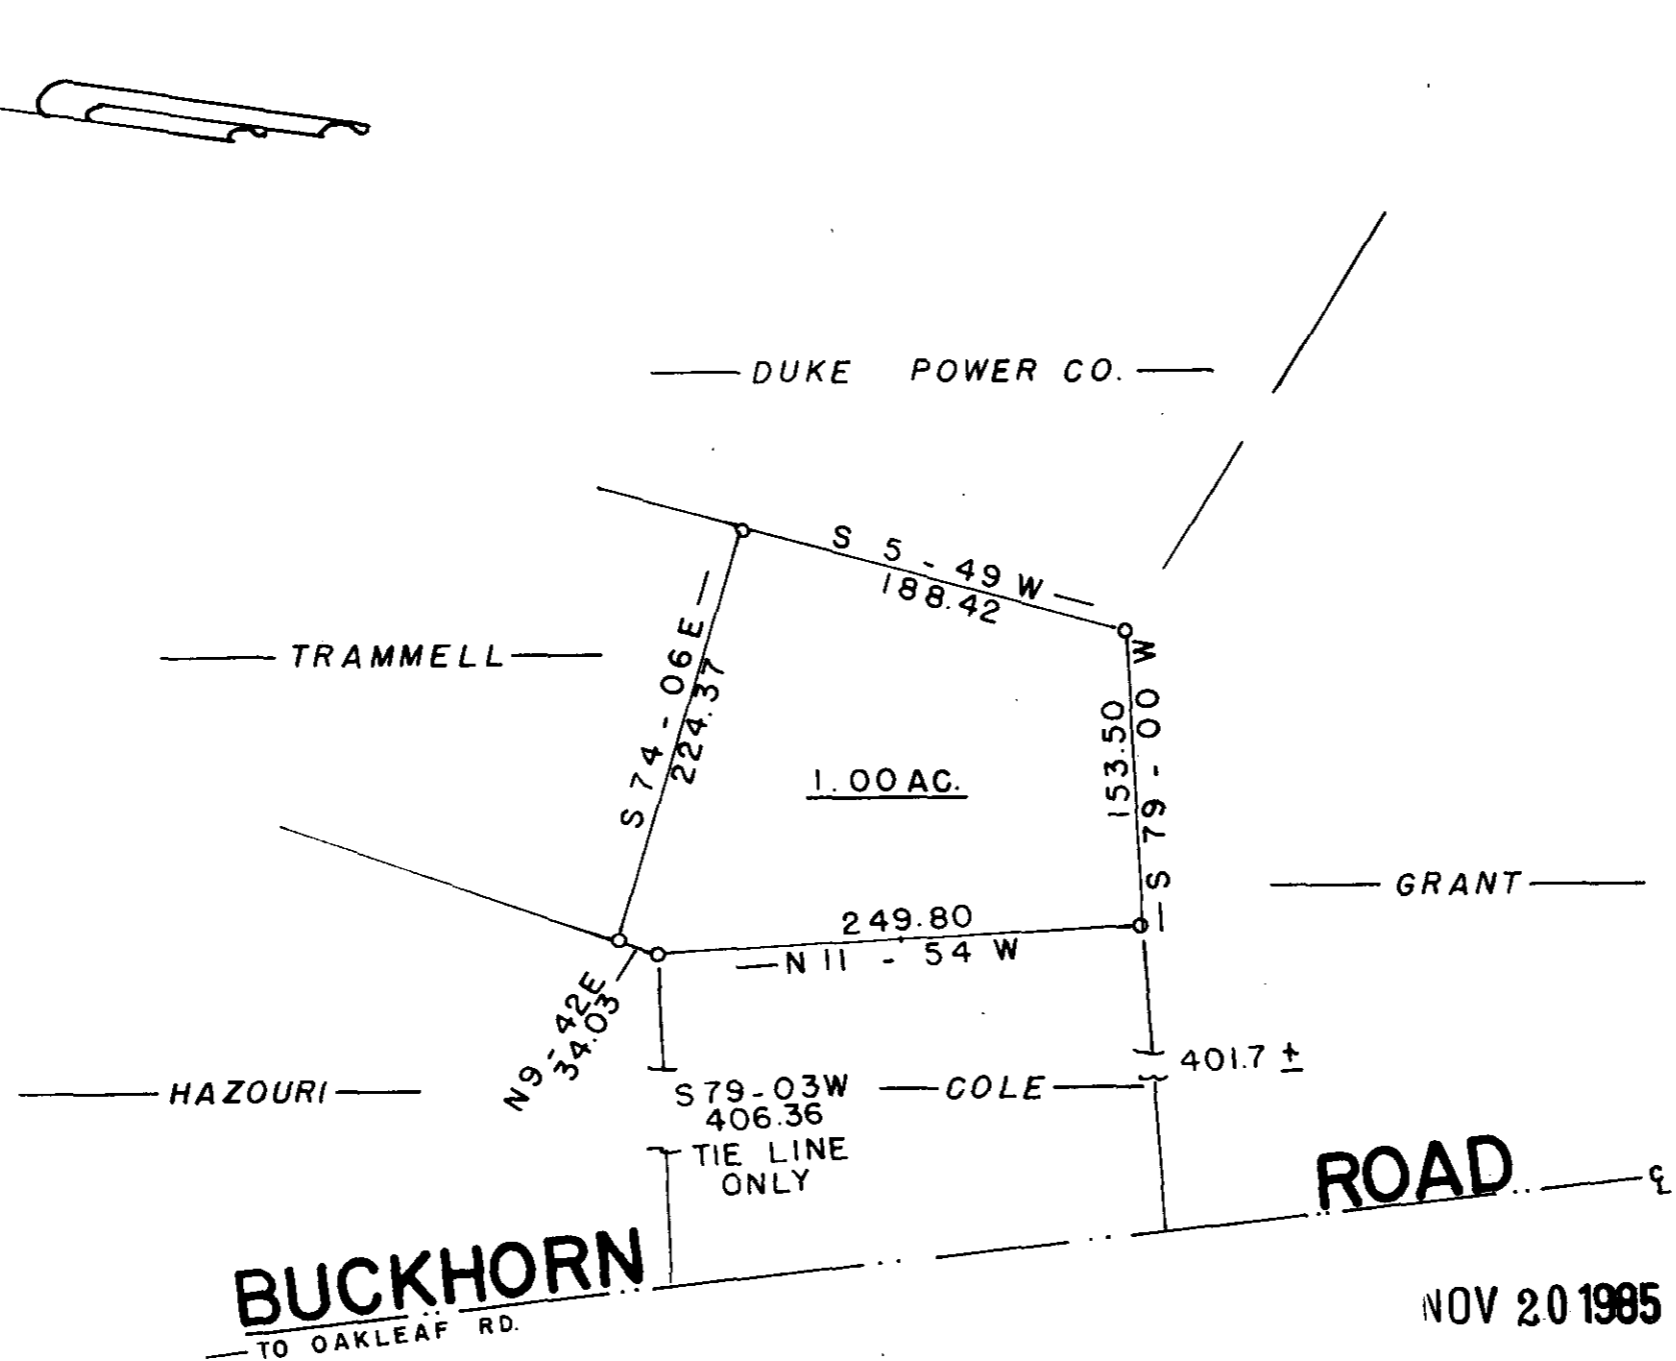

17379


12-A-100

NOV 20 1985

SURVEY FOR
EVELYN B. COLE

GREENVILLE CO. SOUTH CAROLINA

WEBB SURVEYING & MAPPING GROUP
P.O. BOX 4756 - 29608

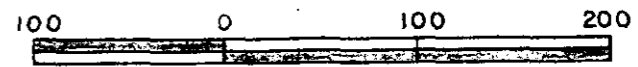

SCALE 1" = 100 FT.
DATE OCT 1985

- I HEREBY CERTIFY THE RATIO OF PERECSON OF THE FIELD SURVEY IS 1/10,000 THE AREA WAS DETERMINED BY D.M.D. CALCULATION
- I HEREBY CERTIFY THAT THE PROPERTY LINES AND ANY IMPROVMENTS ARE CORRECT AND NO VISIBLE ENCROACHMENTS EXIST UNLESS OTHERWISE SHOWN
- THIS PROPERTY IS SUBJECT TO ANY EASEMENTS OR RIGHT OFWAYS OF RECORD OR NOT OF RECORD
- THIS PRQ IS NOT WITHIN A FLOOD HAZARD AREA

REF. PLAT FOR MARIAN G. BARNETT
BY WEBB SURVEYING SEPT. 1985
P25 - 1 - PT. 14

SURVEYED BY CHARLES WEBB & CARROLL HUFF

CHARLES R. WEBB
REGISTERED
1577
LAND SURVEYOR
SOUTH CAROLINA

[Handwritten signature]

5-323

THE PRINT MACHINE, INC. N66301