



FILED
 GREENVILLE CO., S.C.
 DEC 12 10 00 AM '85
 DONNIE S. TANKERSLEY
 R.M.C.

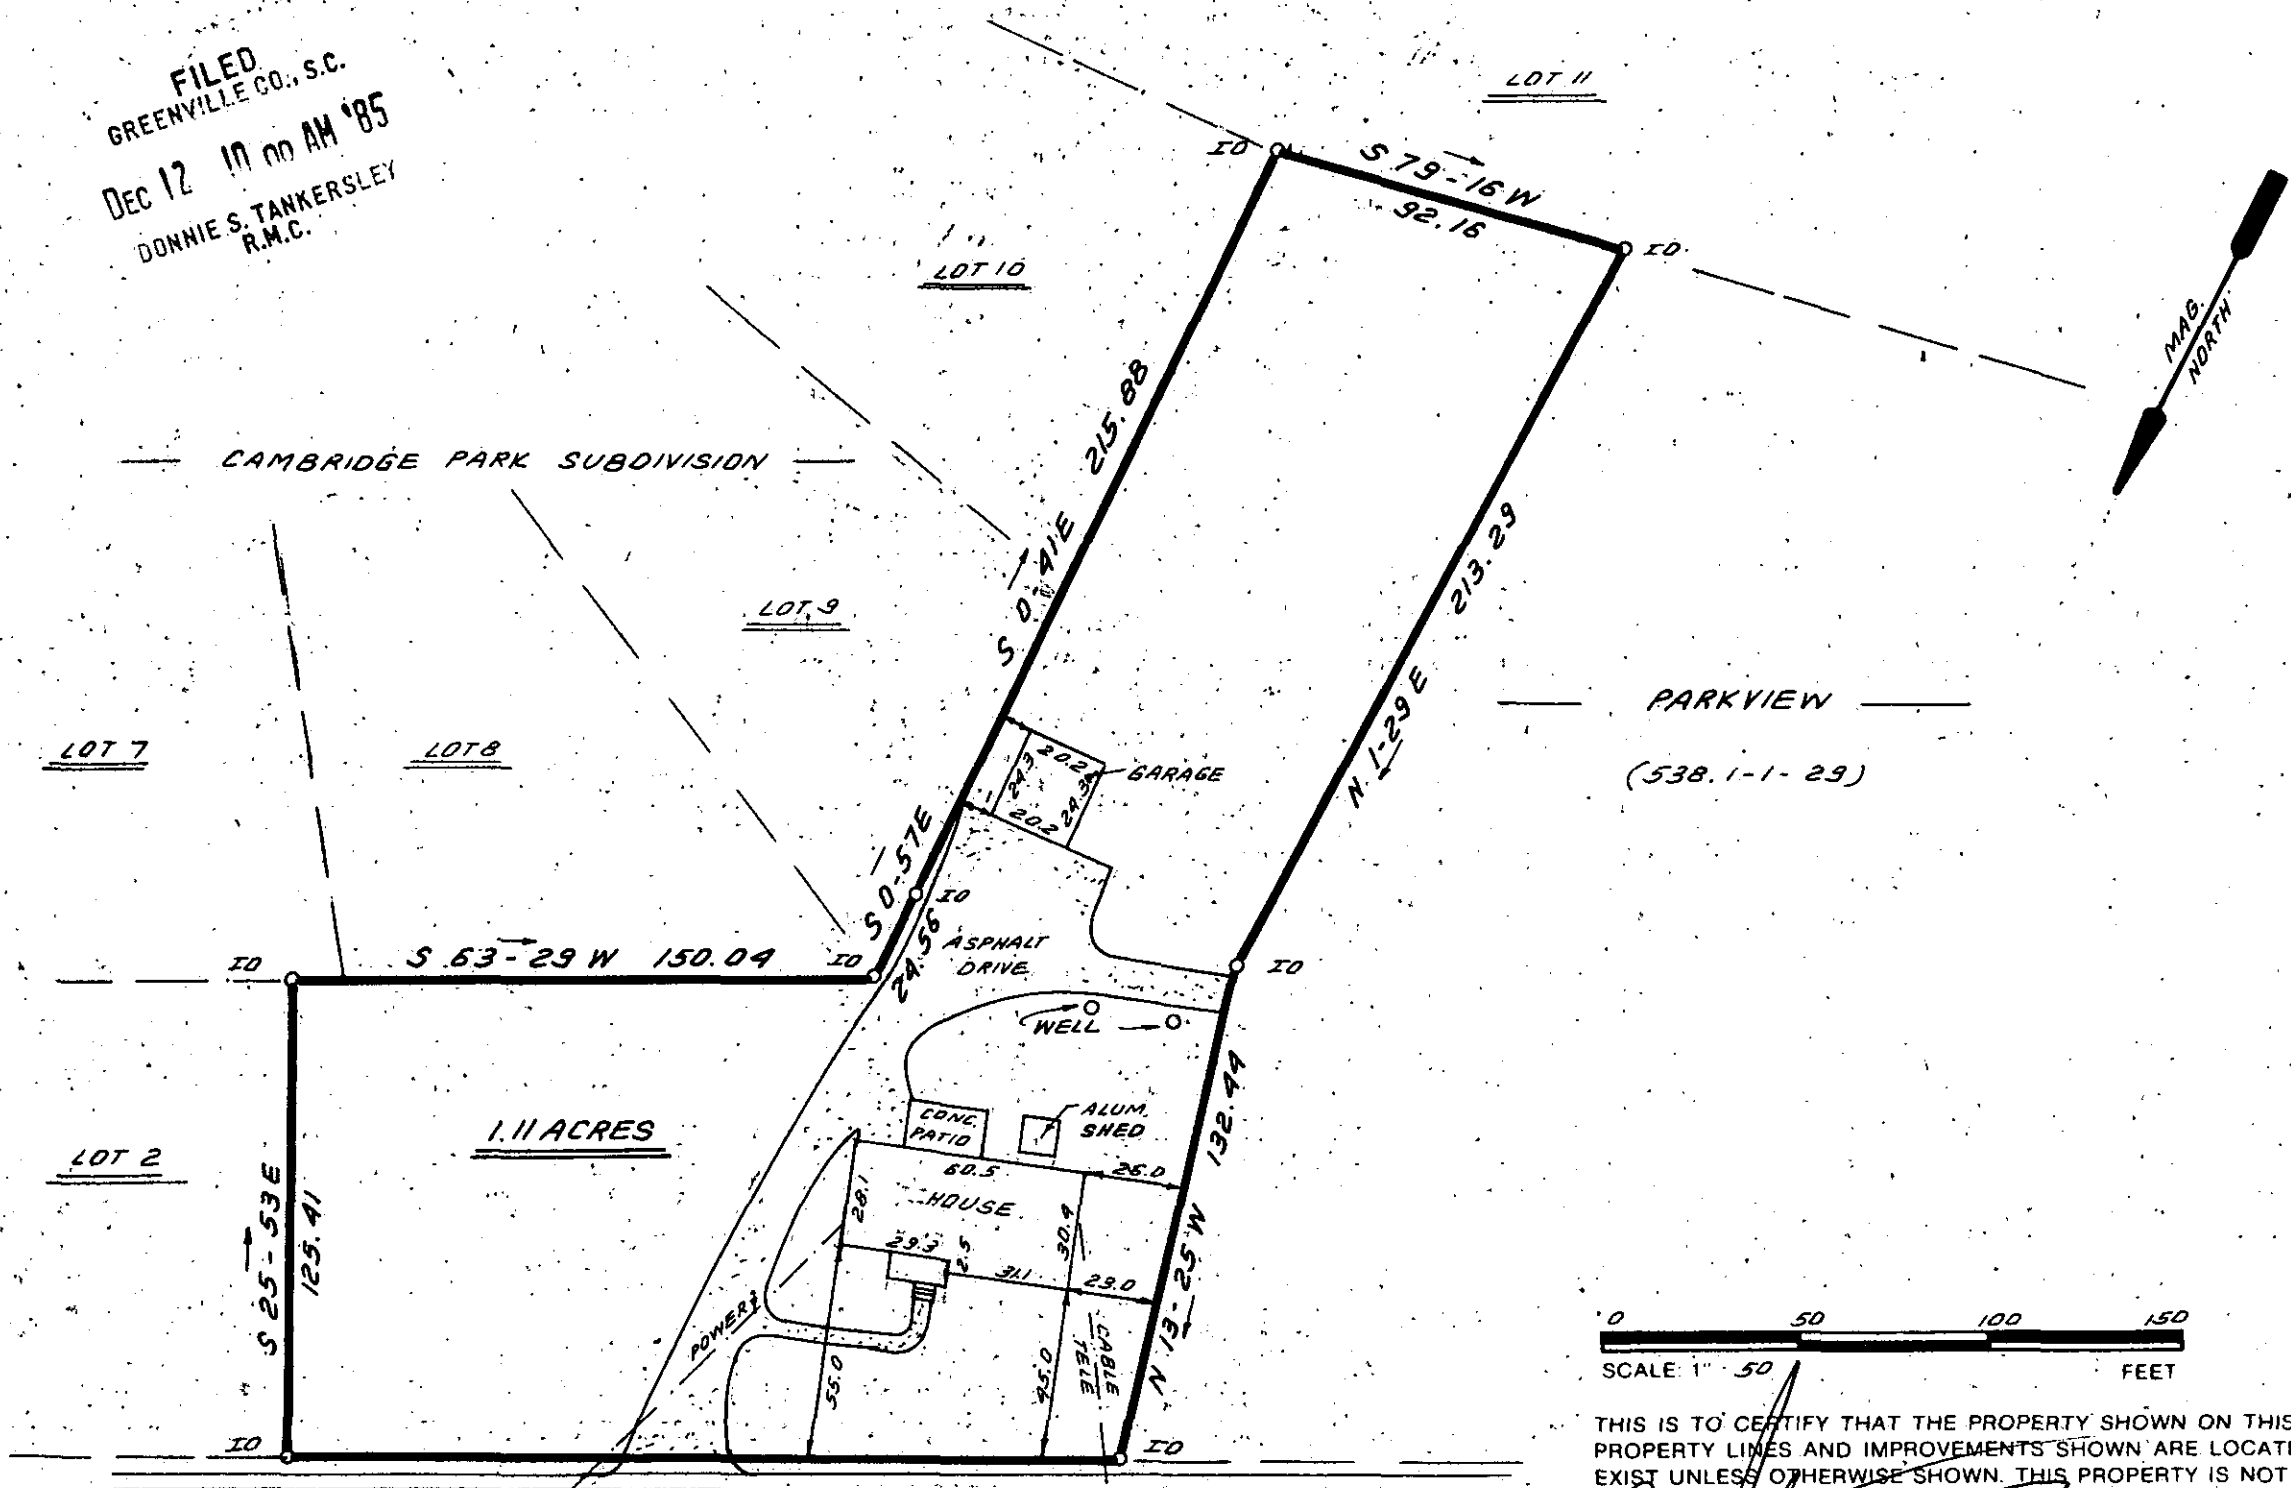

DEC 12 1985

12-E-42

19726

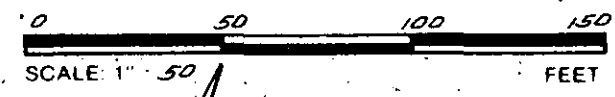

THIS IS TO CERTIFY THAT THE PROPERTY SHOWN ON THIS PLAT WAS SURVEYED UNDER MY DIRECT SUPERVISION. PROPERTY LINES AND IMPROVEMENTS SHOWN ARE LOCATED CORRECTLY AND THAT NO VISIBLE ENCROACHMENTS EXIST UNLESS OTHERWISE SHOWN. THIS PROPERTY IS NOT LOCATED IN A DESIGNATED FLOOD HAZARD AREA.

(Signature)
 JAMES R. FREELAND
 RLS: JAMES R. FREELAND
 NO: 4781

**STATE OF SOUTH CAROLINA
 GREENVILLE COUNTY**

SURVEY FOR
JAMES R. TILLERY DE 12 5

FREELAND & ASSOCIATES
 Engineers • Land Surveyors
 318 WEST STONE AVENUE,
 GREENVILLE, S.C.
 (803) 271-4924

PLAT BOOK WW 12, 4R-11
 DEED BOOK 967-5, 921-406
 TAX MAP 538.1-1-29.3 & 29.1
 PARTY CHIEF J.C.
 DRAWN B.R.
 DATE 12-9-85
 DWG. NO. 14257