



FILED
GREENVILLE CO. S. C.
JAN 8 2 01 PM '86
DONNIE S. TANKERSLEY
R.M.C.

DIVISION ASSOCIATES A S. C. LTD. PARTNERSHIP
D.B. 1194-296 PLAT BY WILLIAMS & PLUMBLEE 2/5/81

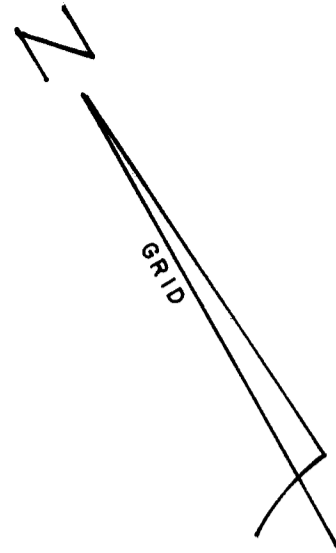

LOCATION MAP N/S

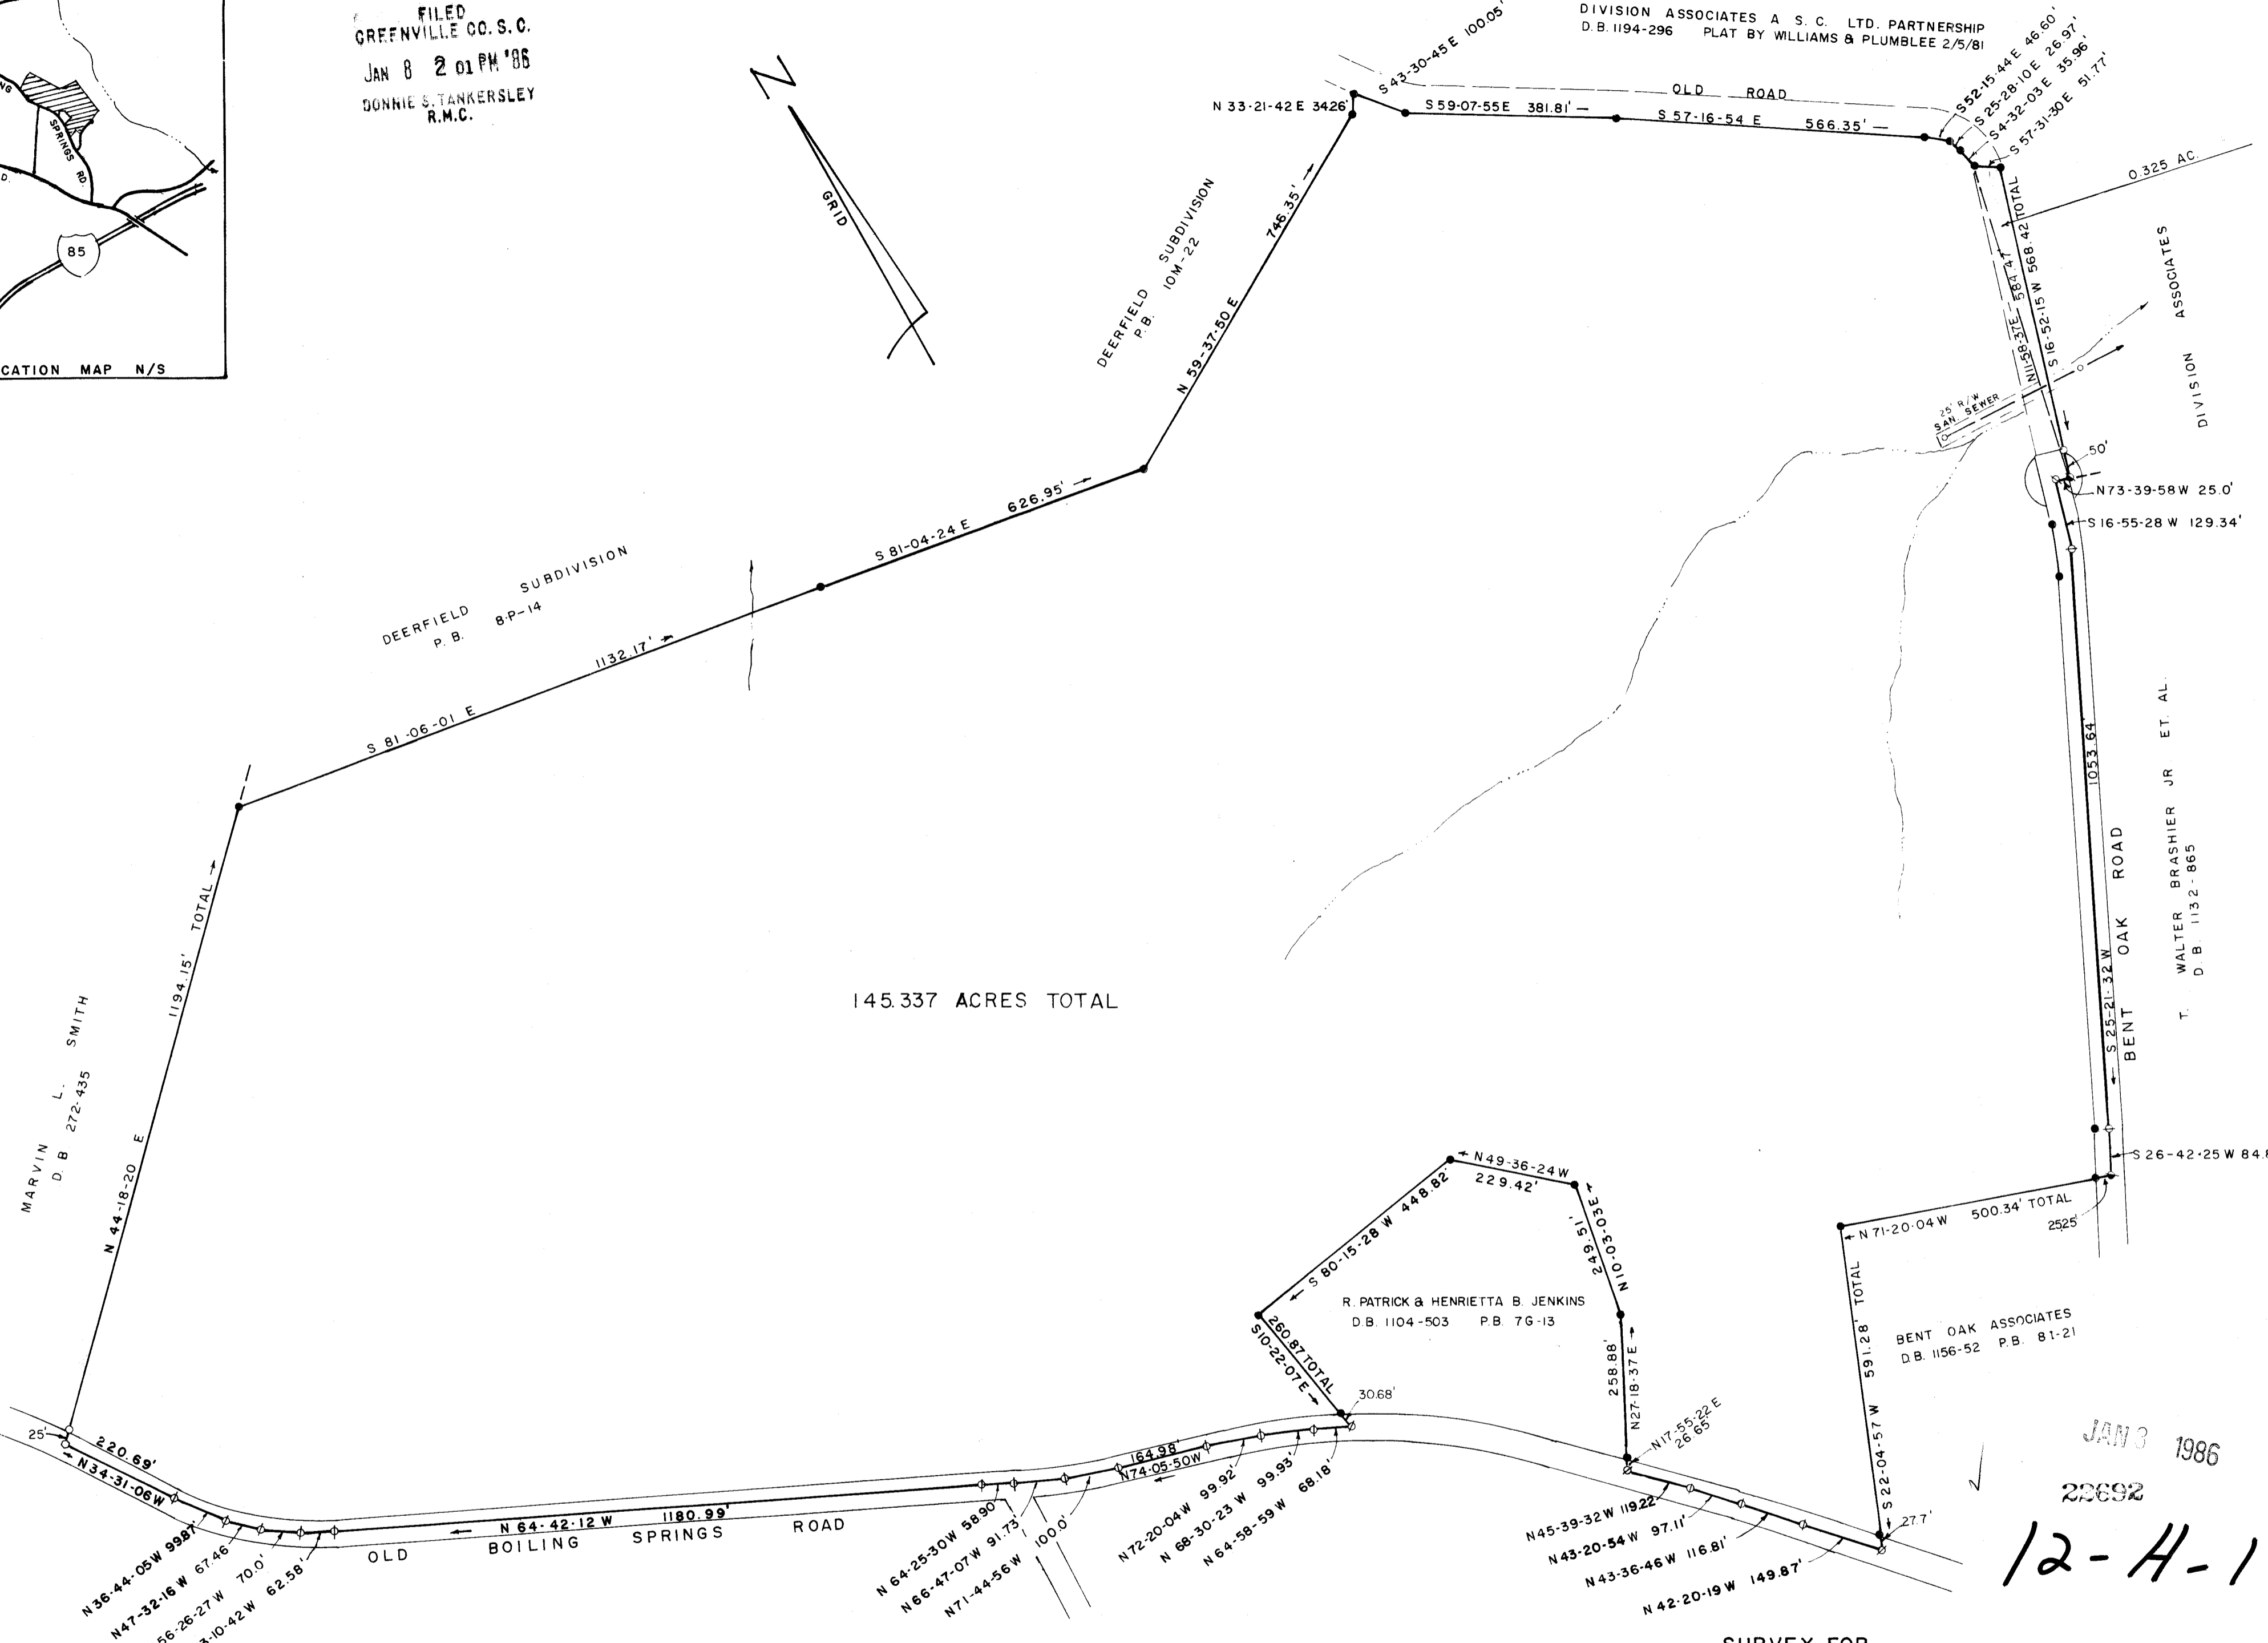

145.337 ACRES TOTAL

- LEGEND
- OLD IRON PIN
 - NEW IRON PIN
 - ⊕ OLD NAIL & BOTTLE CAP
 - ⊖ NEW NAIL & BOTTLE CAP
 - OLD RAILROAD SPIKE

I CERTIFY THAT THE RATIO OF PRECISION OF THE FIELD SURVEY IS 1/10000 AND AREA WAS COMPUTED BY DMD METHOD.

SURVEY FOR
DANIEL INTERNATIONAL CORPORATION RETIREMENT TRUST
GREENVILLE COUNTY S. C.

SCALE 1" = 200' DEC. 27, 1985



JAN 3 1986
22692
12-A-17

REGISTERED PROFESSIONAL SURVEYOR
C. O. RIDDLE
R.L.S. NO. 1347

C. O. RIDDLE SURVEYING CO. - GREENVILLE, S. C.