
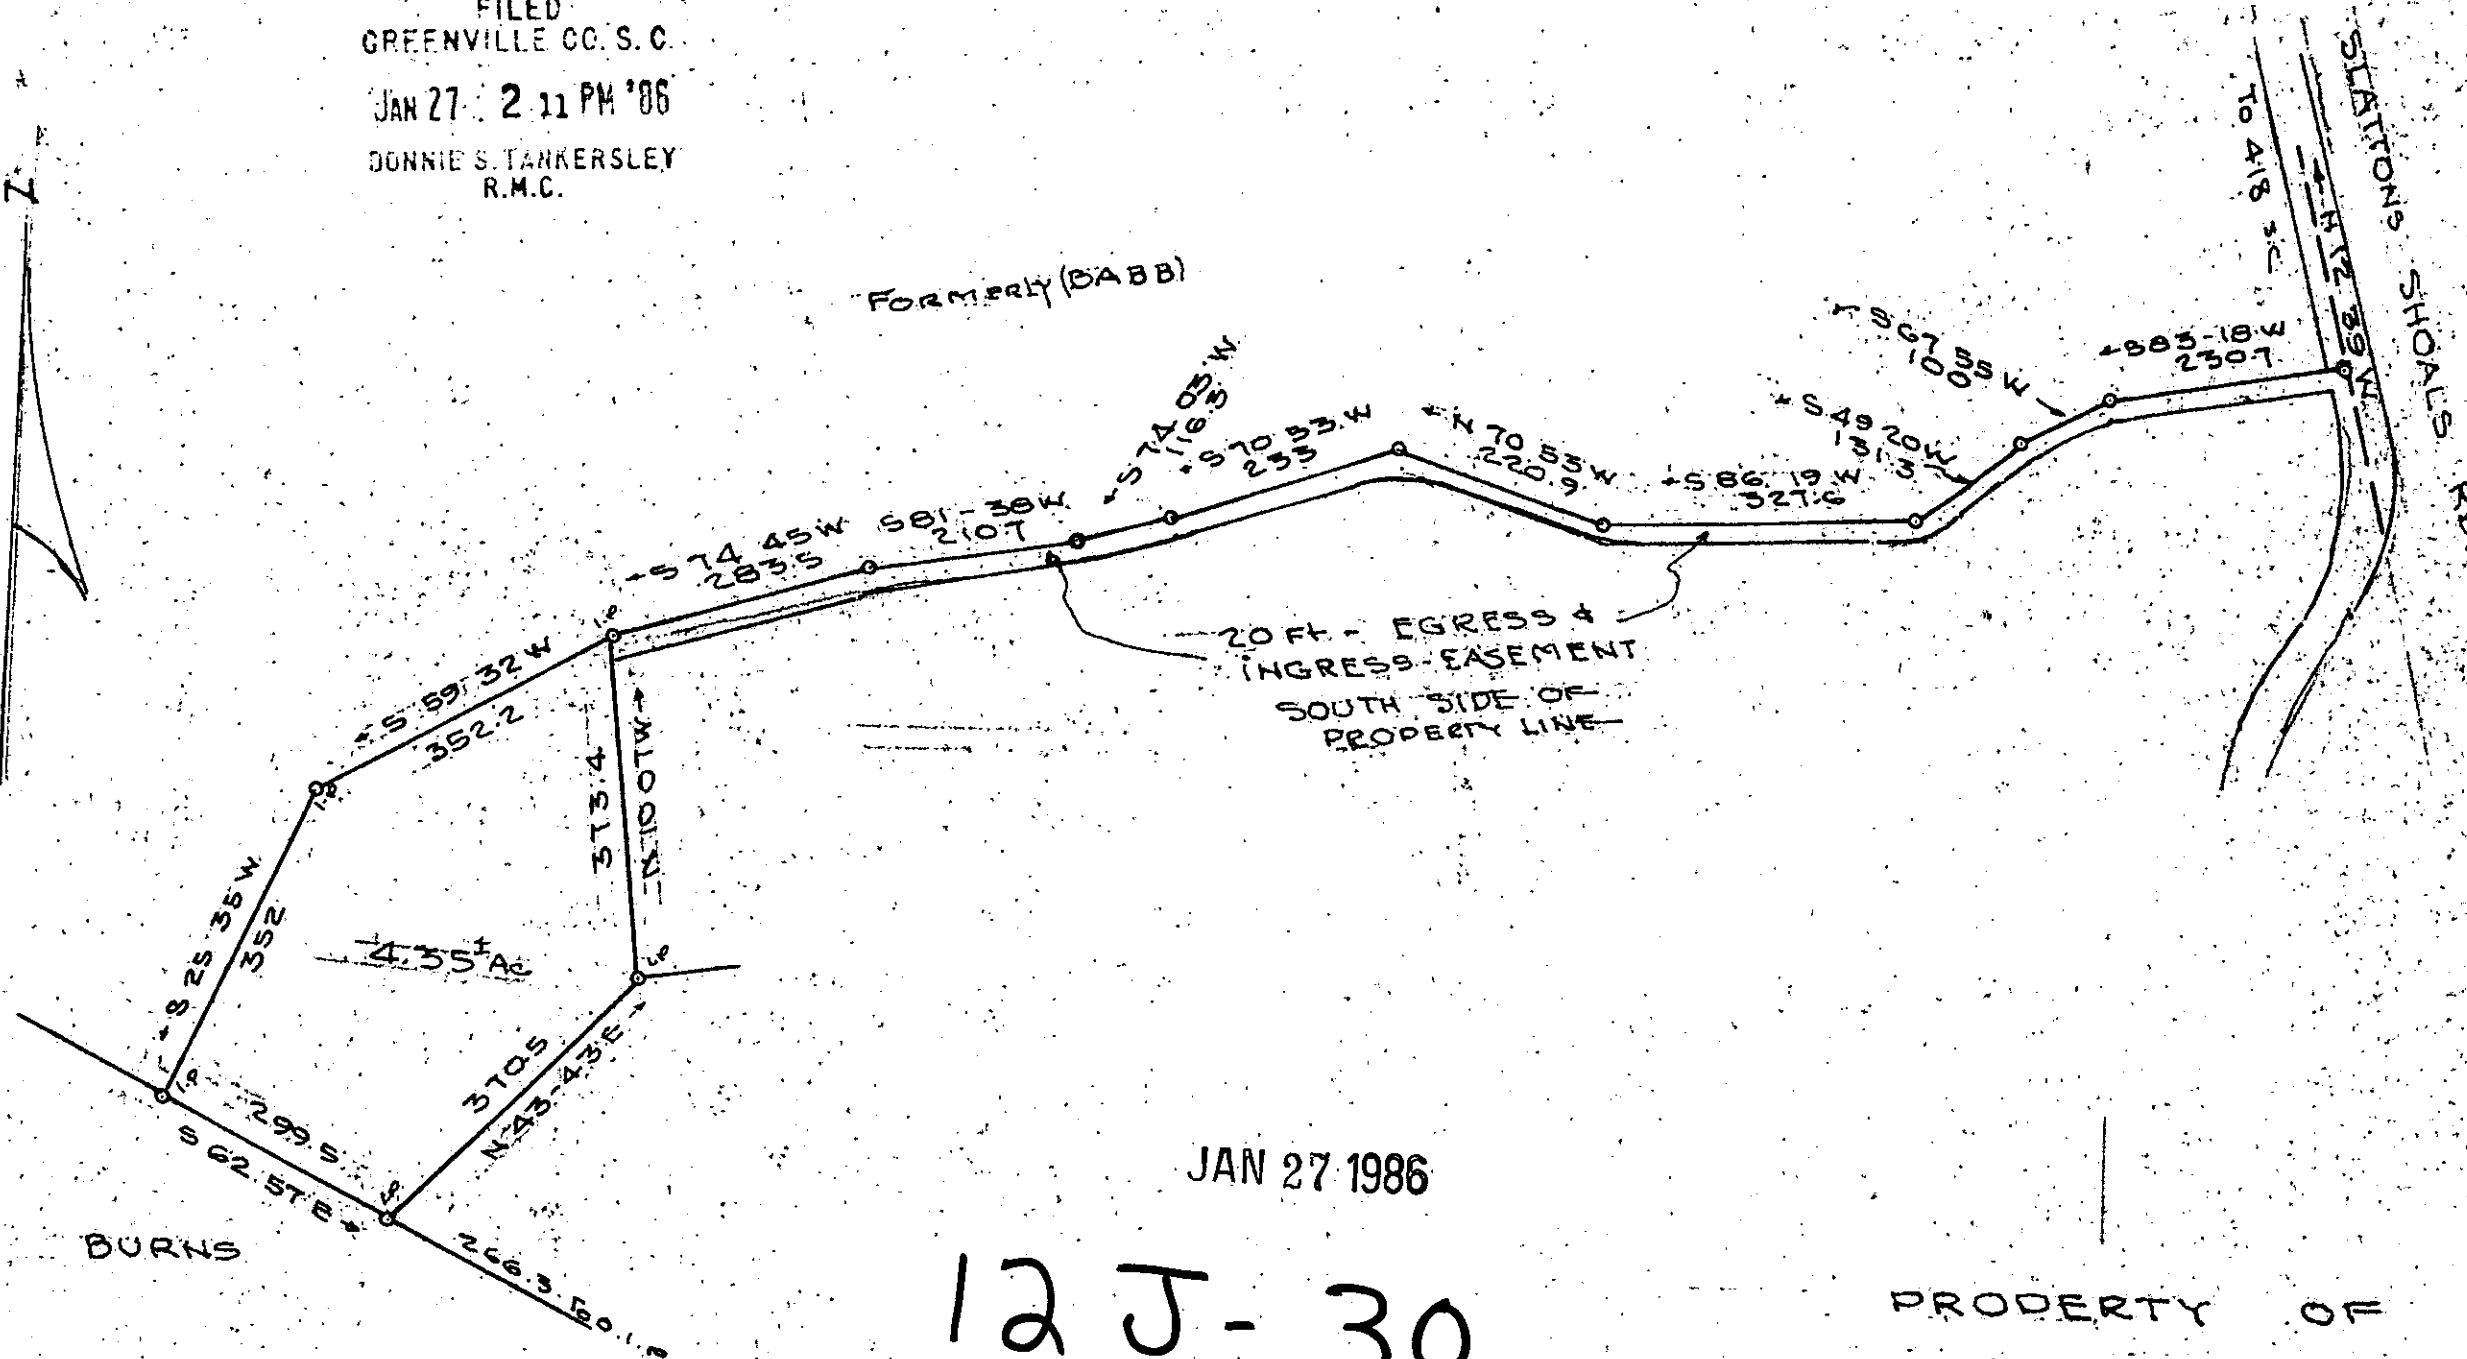


MICROFILMED

210 194  
210 195

FILED  
GREENVILLE CO. S. C.  
JAN 27 2 11 PM '86  
DONNIE S. TANKERSLEY  
R.M.C.

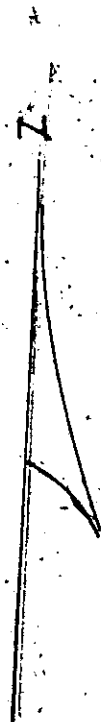


BURNS

JAN 27 1986

12 J-30

24714

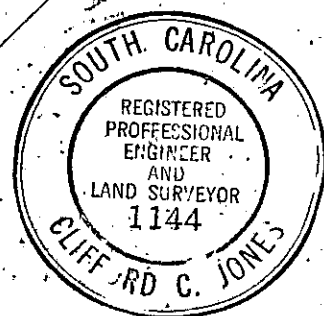

PROPERTY OF

J. P. LOOPER  
GREENVILLE COUNTY, SC.

SCALE 1"=200' MAR 20 1975-O.S.  
UPDATED JAN 22 1986

*Donnie S. Tankersley*

