


FILED  
 GREENVILLE CO., S.C.  
 MAR 11 12 55 PM '86  
 DONNIE S. TANKERSLEY  
 R.M.C.




29637 ✓

12-M-4

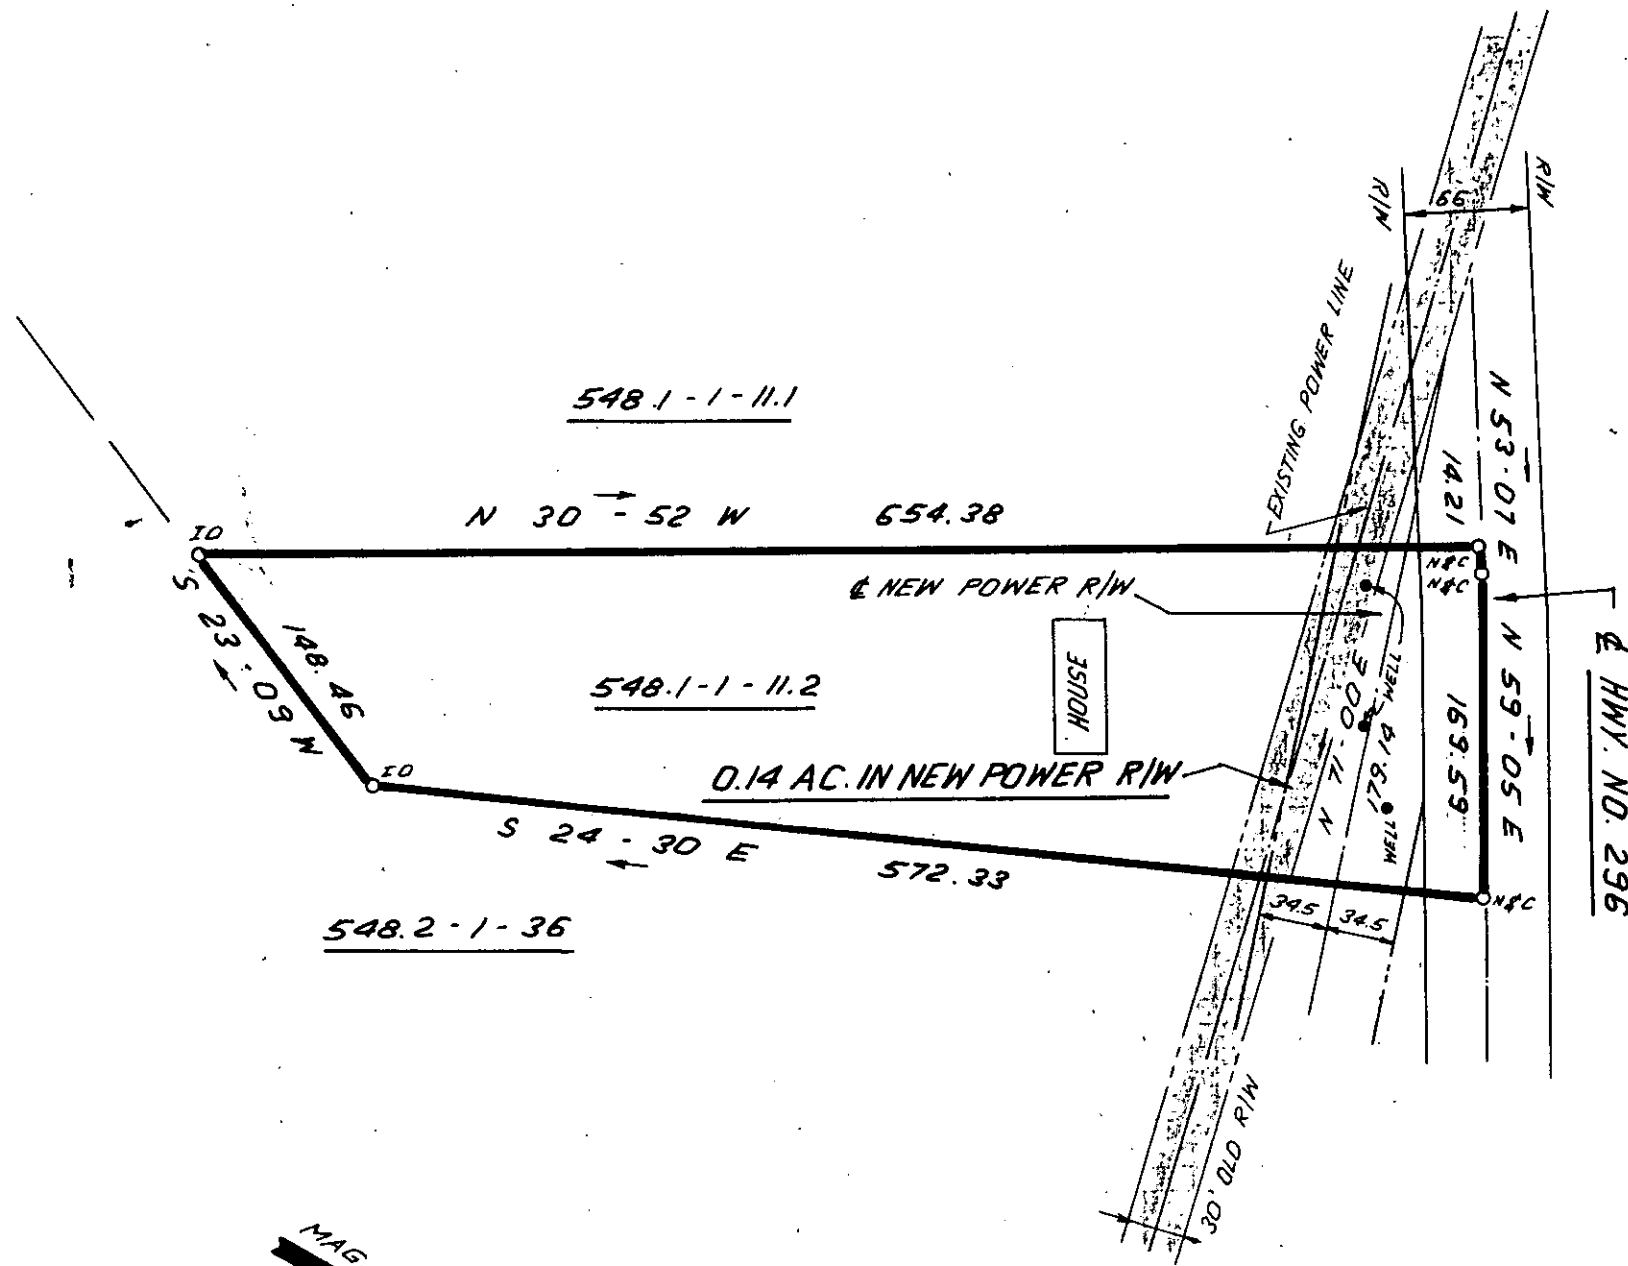

I HEREBY CERTIFY THAT THE RATIO OF PRECISION OF THE FIELD SURVEY IS 1:5000 AS SHOWN HEREON AND THAT THE AREA WAS DETERMINED BY DMD METHOD.

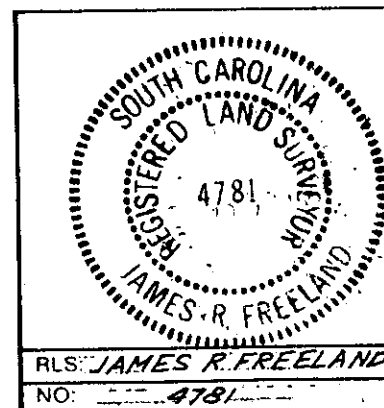

STATE OF SOUTH CAROLINA  
 GREENVILLE COUNTY

LAURENS ELECTRIC COOPERATIVE  
 TRANSMISSION LINE

DAVID AND JANE STOUT TRACT

FREELAND & ASSOCIATES  
 Engineers • Land Surveyors  
 318 WEST STONE AVENUE,  
 GREENVILLE, S.C.  
 (803) 271-4924

PLAT BOOK	
DEED BOOK	
TAX MAP	548.1-1-11.2
PARTY CHIEF	J.E.C.
DRAWN	J.R.
DATE	12-20-84
DWG. NO.	12100-23