



NOTE : 100 Yr. Flood Boundary Located
By Visual Evidence & Flood Insurance
Rate Map 450089 - 0210A.

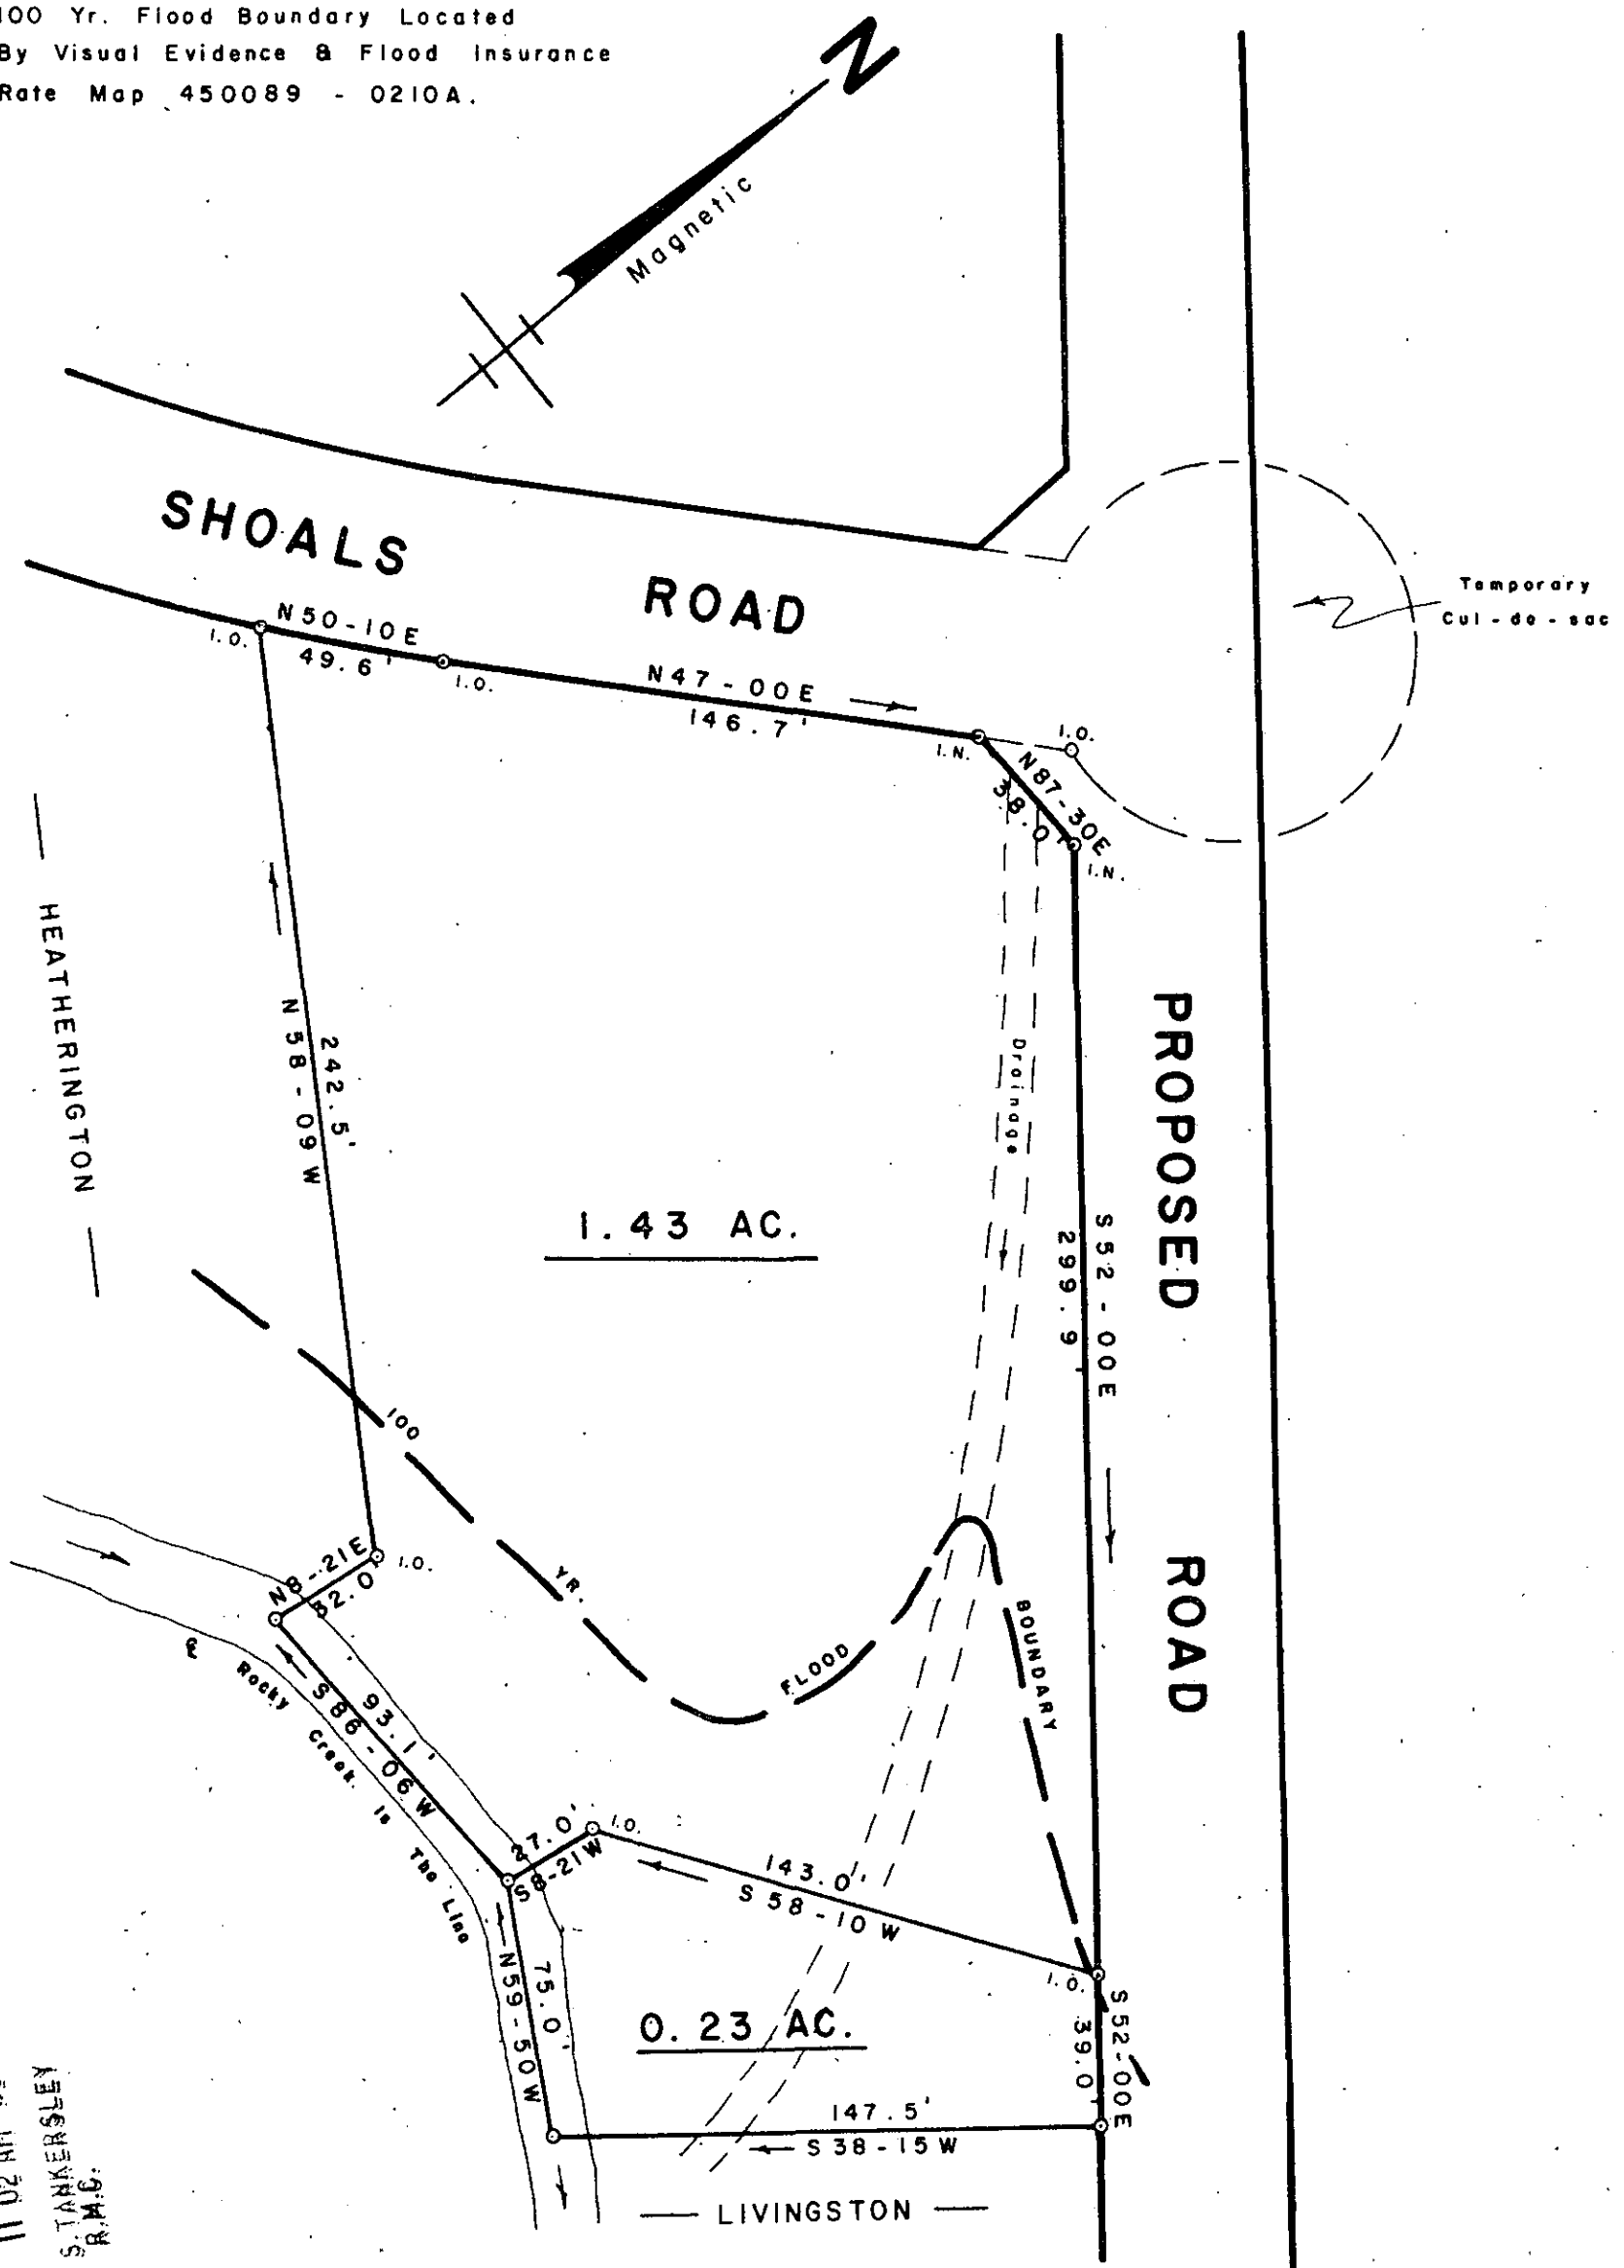

FILED
GREENVILLE CO. S.C.
APR 10 11 02 AM '86
DONNIE S. TANKERSLEY
R.M.G.

SURVEY FOR
GARY D. ENTERLINE
IVY L. ENTERLINE
NEAR GREENVILLE GREENVILLE CO. 33231
SOUTH CAROLINA ✓ 12-M-75
APRIL 14, 1983

SCALE: 1" = 50'

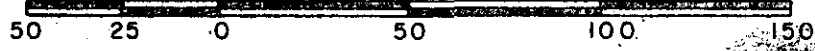

APR 10 1986



W. R. WILLIAMS, JR.
ENGR. / SURVEYOR, Inc.
P. E. & L. S. No. 3979
15 S. MAIN STREET
TRAVELERS REST, S. C.
29690

"I hereby certify that the highest precision of the field survey is 1/10000 as shown herein and the area was determined by D.M.D. method of area calculation."

W. R. Williams, Jr. P. E. & L. S. No. 3979

530.6 - 1 - 7 & Pt. 12 F.B. 65