
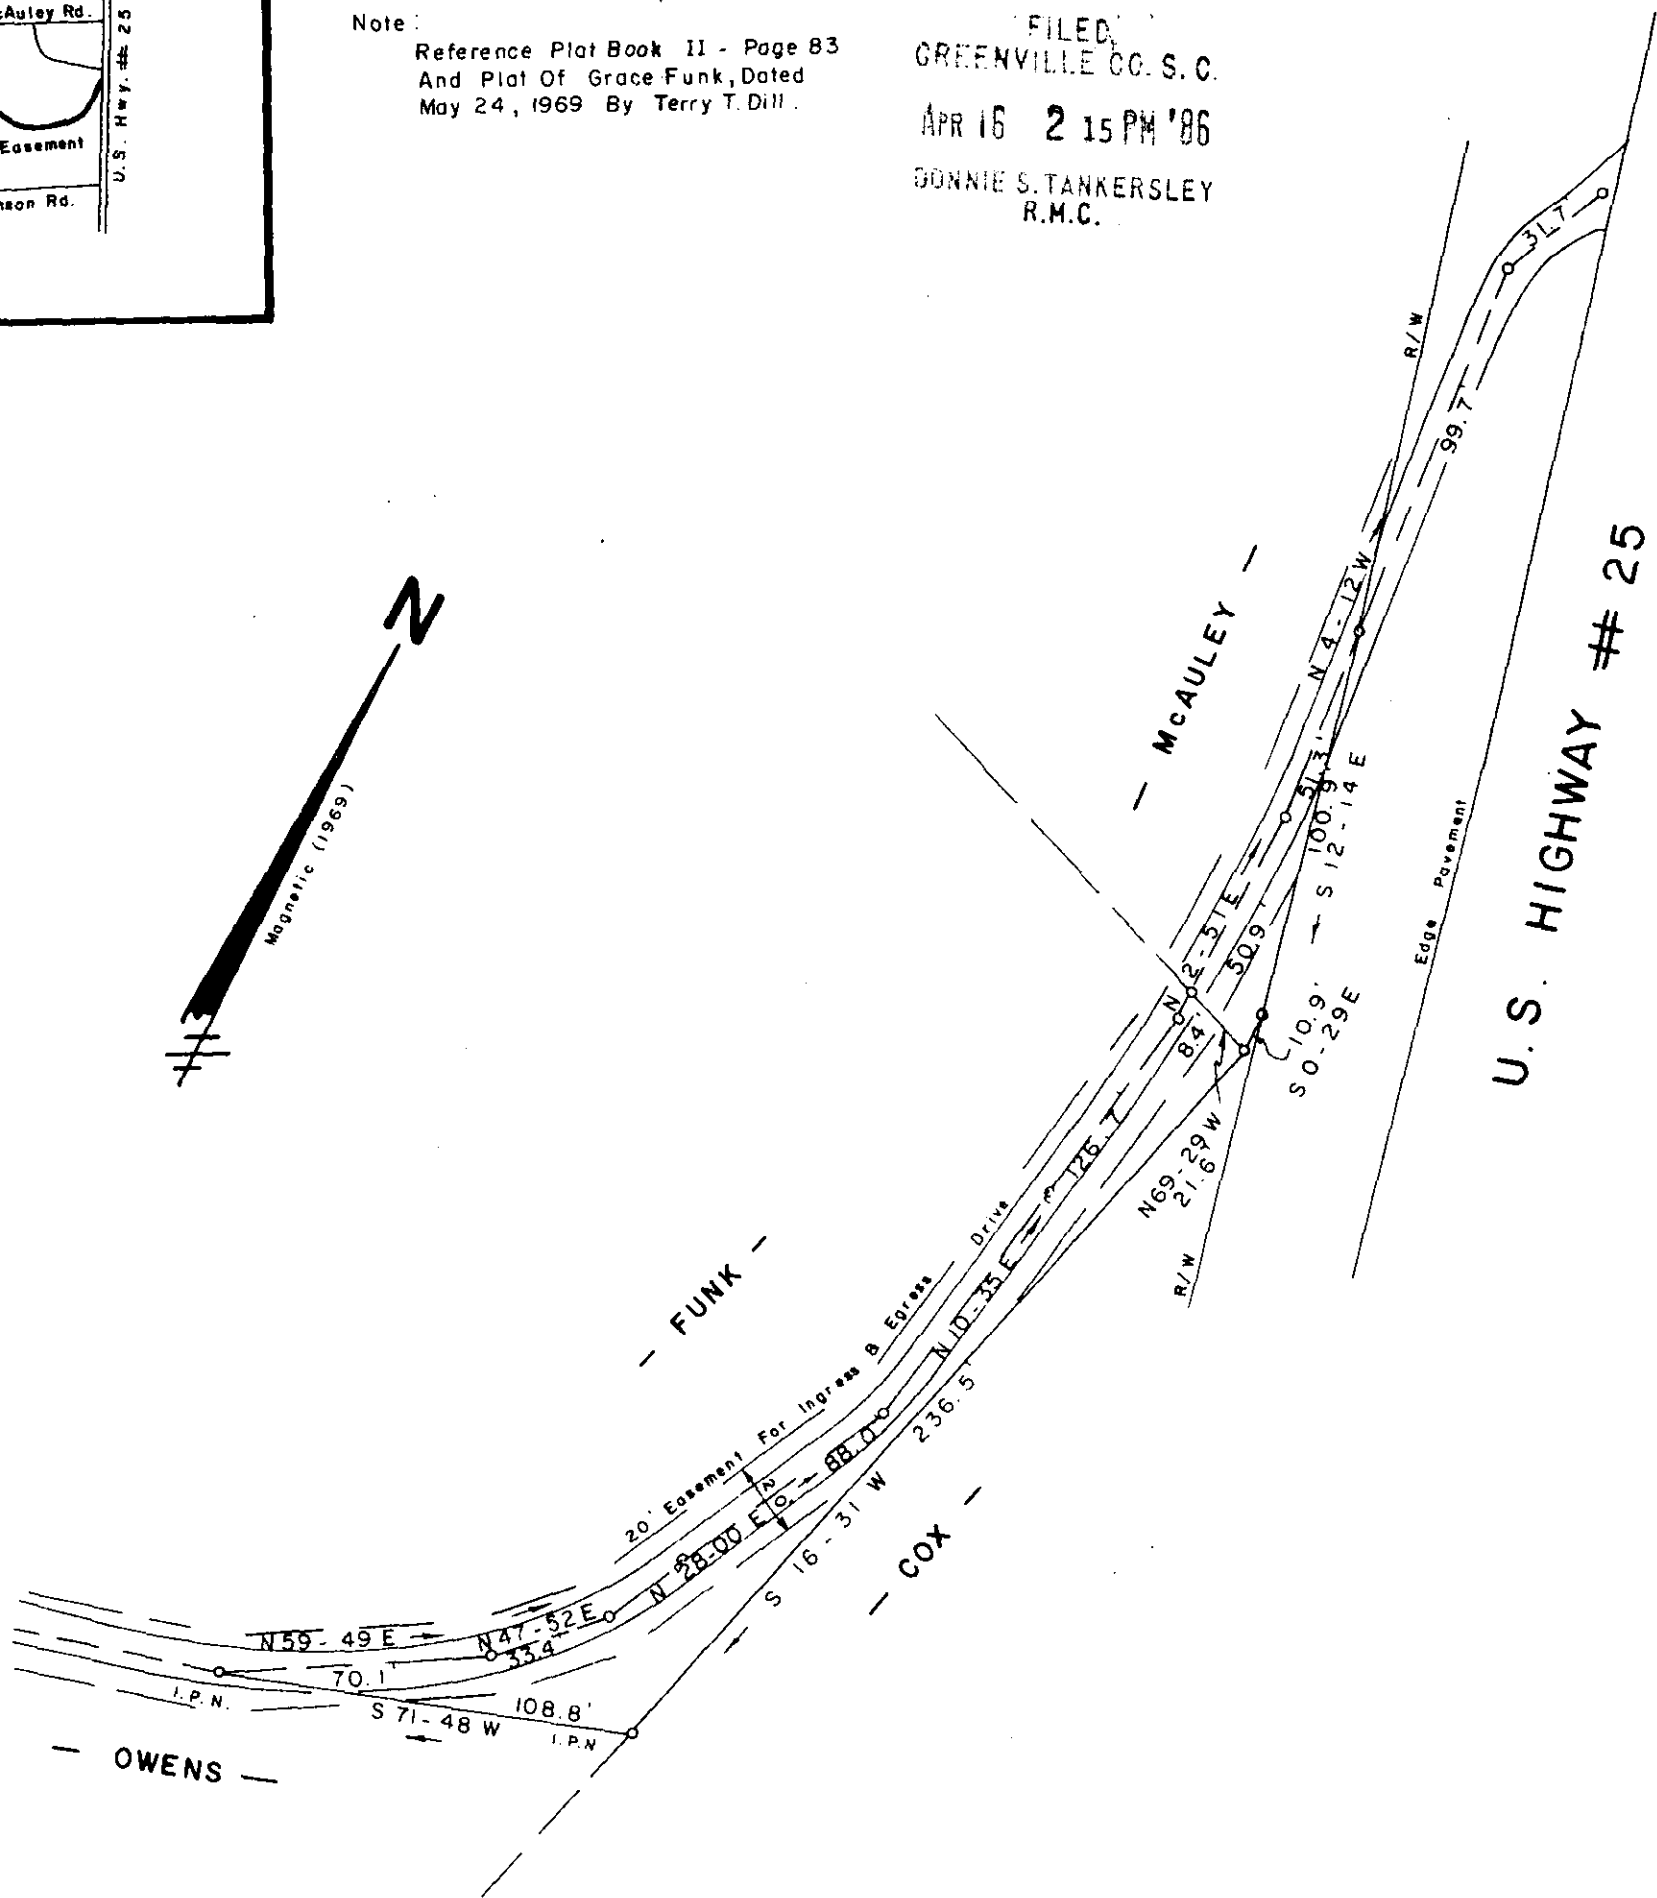


Note:
Reference Plat Book 11 - Page 83
And Plat Of Grace Funk, Dated
May 24, 1969 By Terry T. Dill.


FILED
GREENVILLE CO. S. C.
APR 16 2 15 PM '86
DONNIE S. TANKERSLEY
R.M.C.

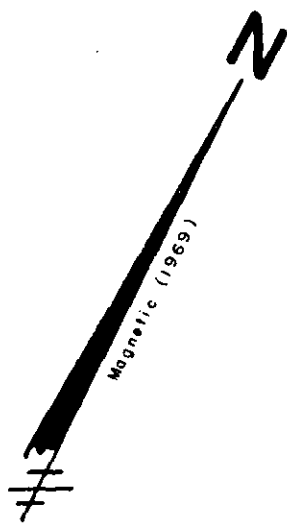

COMPILED PLAT FOR
REBECCA C. OWENS
NEAR TRAVELERS REST SOUTH
APRIL 6, 1986
GREENVILLE COUNTY
CAROLINA
APR 16 1986


33925

12-M-92


JEFFERY M. PLUMBLEE, INC.
LAND SURVEYING

P O BOX 788
TRAVELERS REST, S. C. 29690 (803) 834-4426

I Hereby Certify That The Ratio Of Precision
Of The Field Survey As Shown
Hereon And The Area Was Determined By Computer.

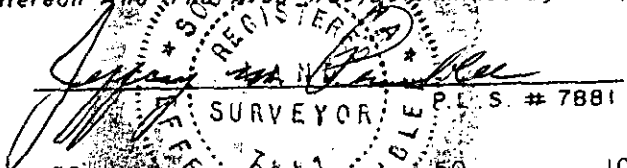
SURVEYOR P. S. # 7881

