


LOCATION MAP

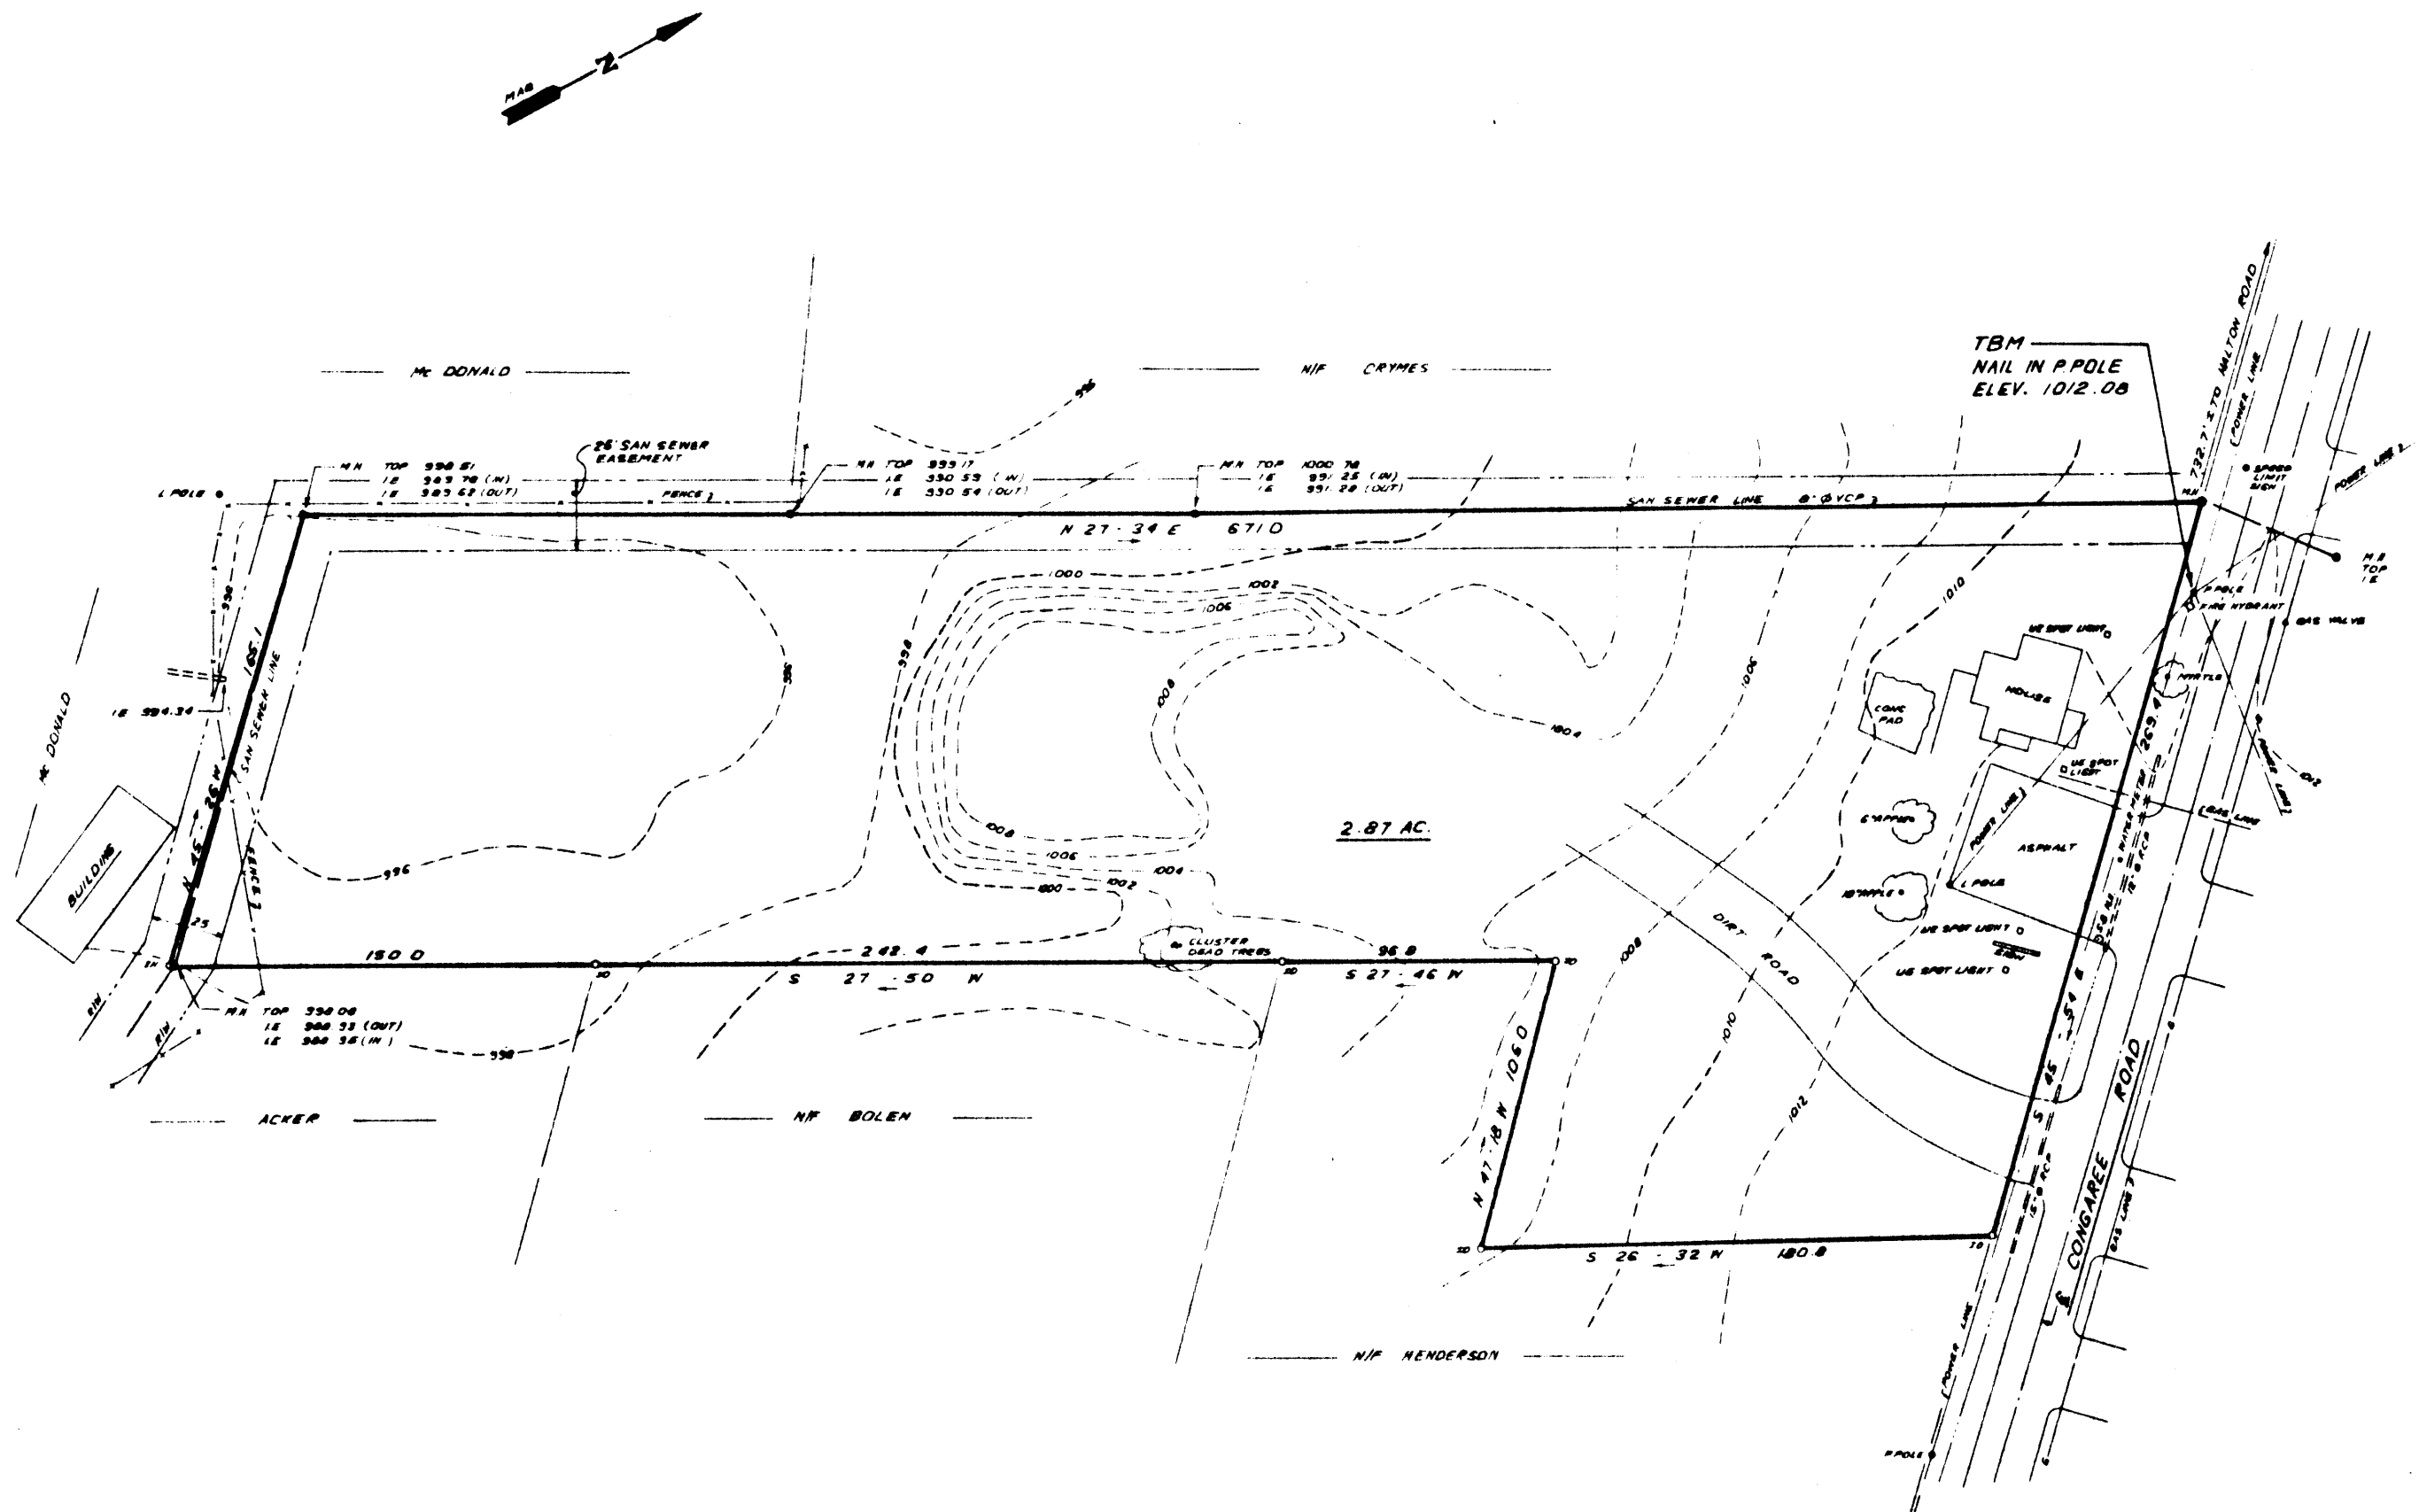

TBM  
NAIL IN P POLE  
ELEV. 1012.08

2.87 AC.

FILED  
GREENVILLE CO. S.C.  
MAY 2 2 49 PM '86  
JUNNIE S. TANKERSLEY  
R.M.C.


MAY 2 1986

I hereby certify that the ratio of precision of the field survey is 1/5,000 as shown herein and the area was determined by DME Method.

*James R. Freeland*  
James R. Freeland R.E.S. L.P.P. 4781

- NOTE:
1. PRIOR TO CONSTRUCTION, CONTRACTOR TO VERIFY EXISTENCE AND LOCATION OF ALL UNDERGROUND UTILITIES AND SERVICES.
  2. CONTRACTOR TO VERIFY ALL ELEVATIONS THAT ARE CRITICAL IN THE CONSTRUCTION OF STRUCTURES.

36188 ✓

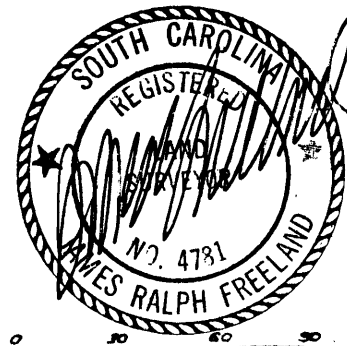

STATE OF SOUTH CAROLINA GREENVILLE COUNTY		PROFESSIONAL ASSOCIATION Engineers - Land Surveyors GREENVILLE S.C.
SURVEY FOR EASTSIDE ENTERPRISE A SOUTH CAROLINA GENERAL PARTNERSHIP		SURVEY 1/1 DRAWN 1/2 CHECK SCALE 1" = 30' DATE JAN 26 86 DWG NO 14687

12-P-29

GC110 -- 3 MY 2 86 799 5.00CT