


N 78-50 E 1021.41'

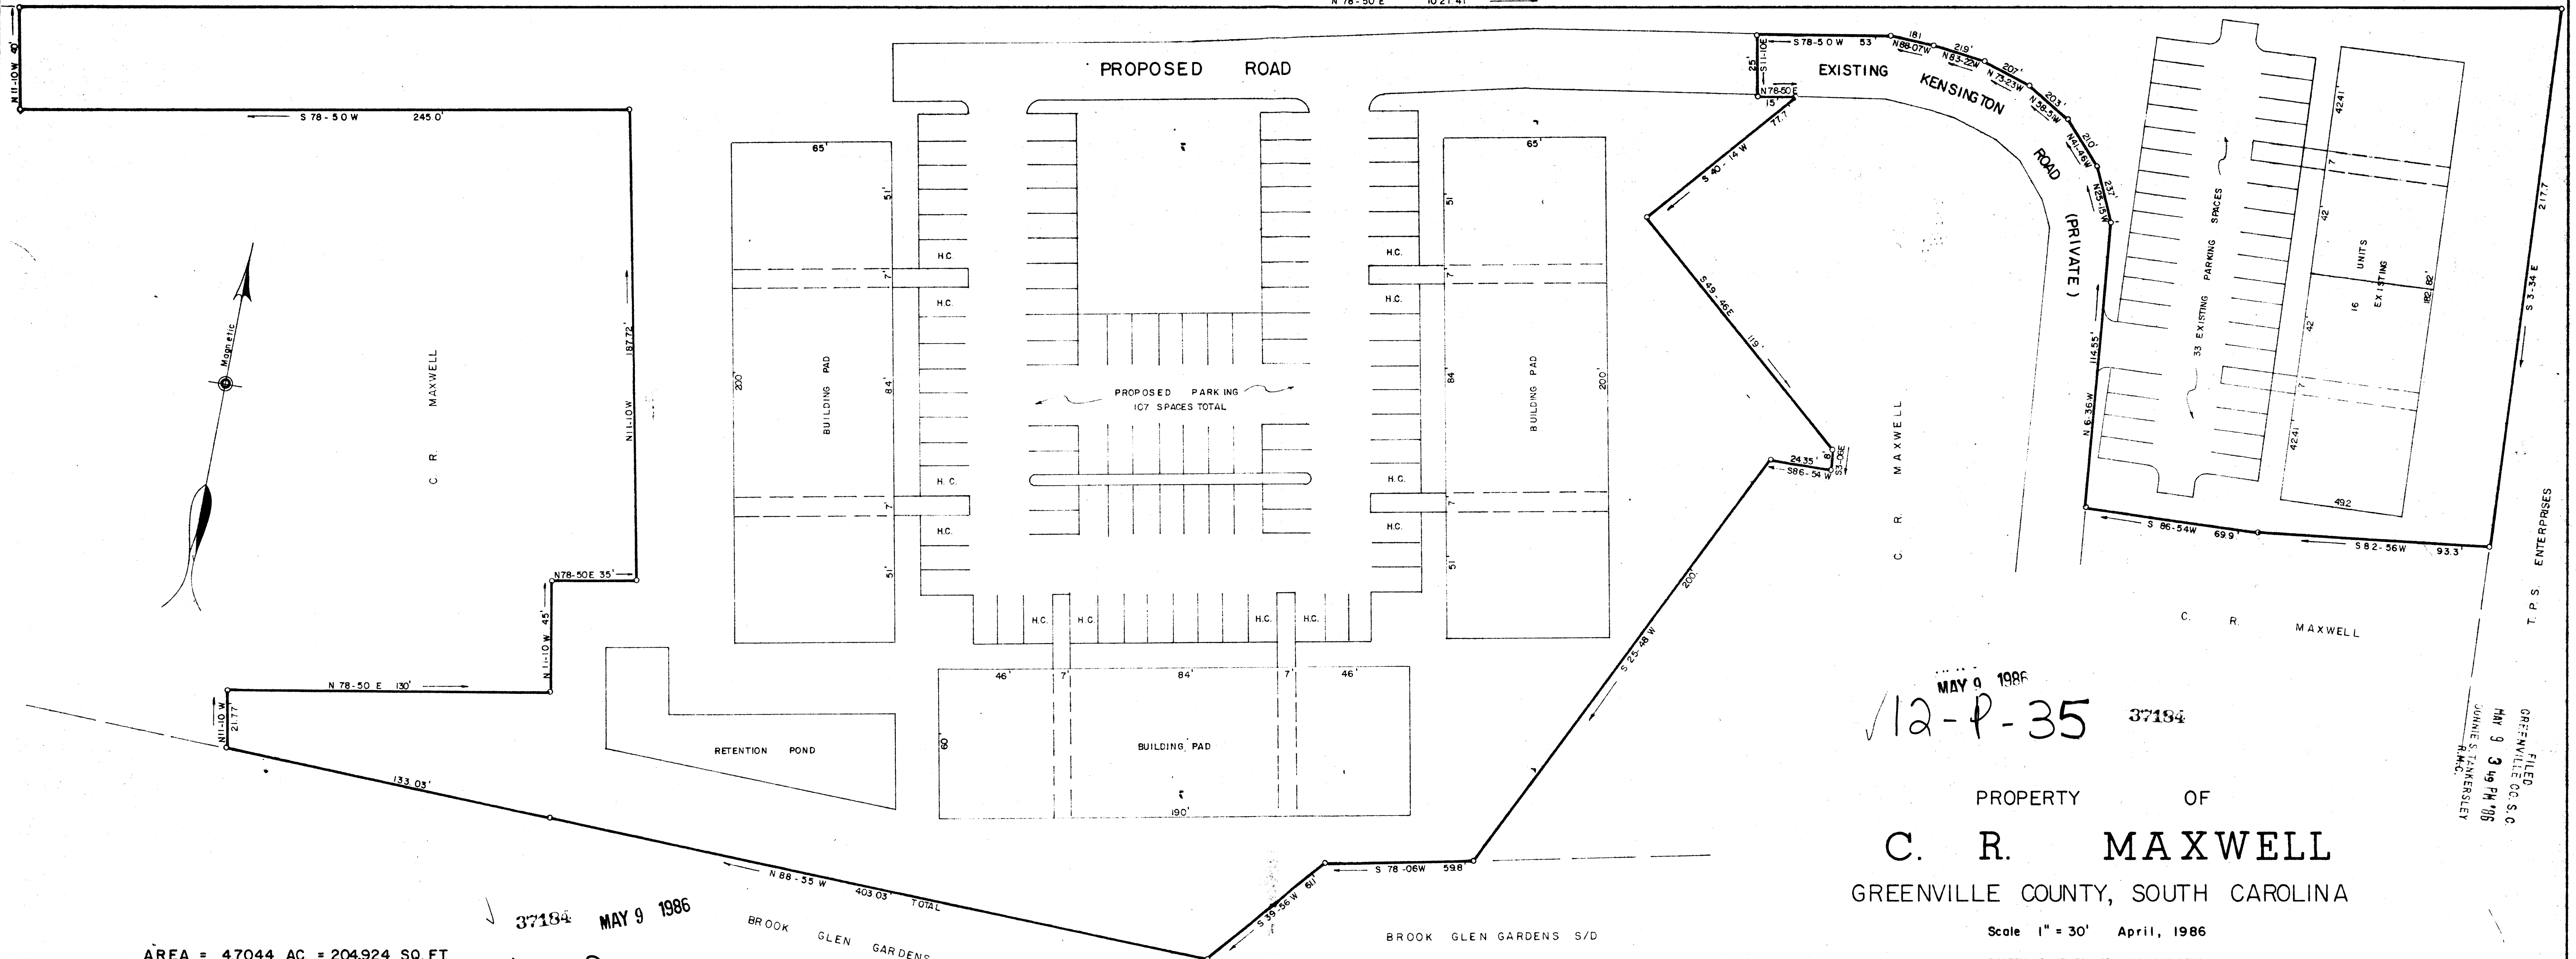

MAY 9 1986  
 12-P-35 37184  
 PROPERTY OF  
**C. R. MAXWELL**  
 GREENVILLE COUNTY, SOUTH CAROLINA

Scale 1" = 30' April, 1986  
 DALTON & NEVES CO., INC. ENGINEERS  
 121 MANLY STREET  
 GREENVILLE, S. C.

AREA = 4.7044 AC. = 204,924 SQ. FT.  
 3,200 SQ. FT./UNIT = 64.03 UNITS  
 ACTUAL UNITS = 64

37184 MAY 9 1986  
 12-P-34

